


DATE	
BY	
REVISED	
SURVEY	
TEMPLATE	
NOTE BOOK	
AREAS	
ARMS	
AREAS CHECKED	

DATE	
BY	
REVISED	
SURVEY	
TEMPLATE	
NOTE BOOK	
AREAS	
ARMS	
AREAS CHECKED	

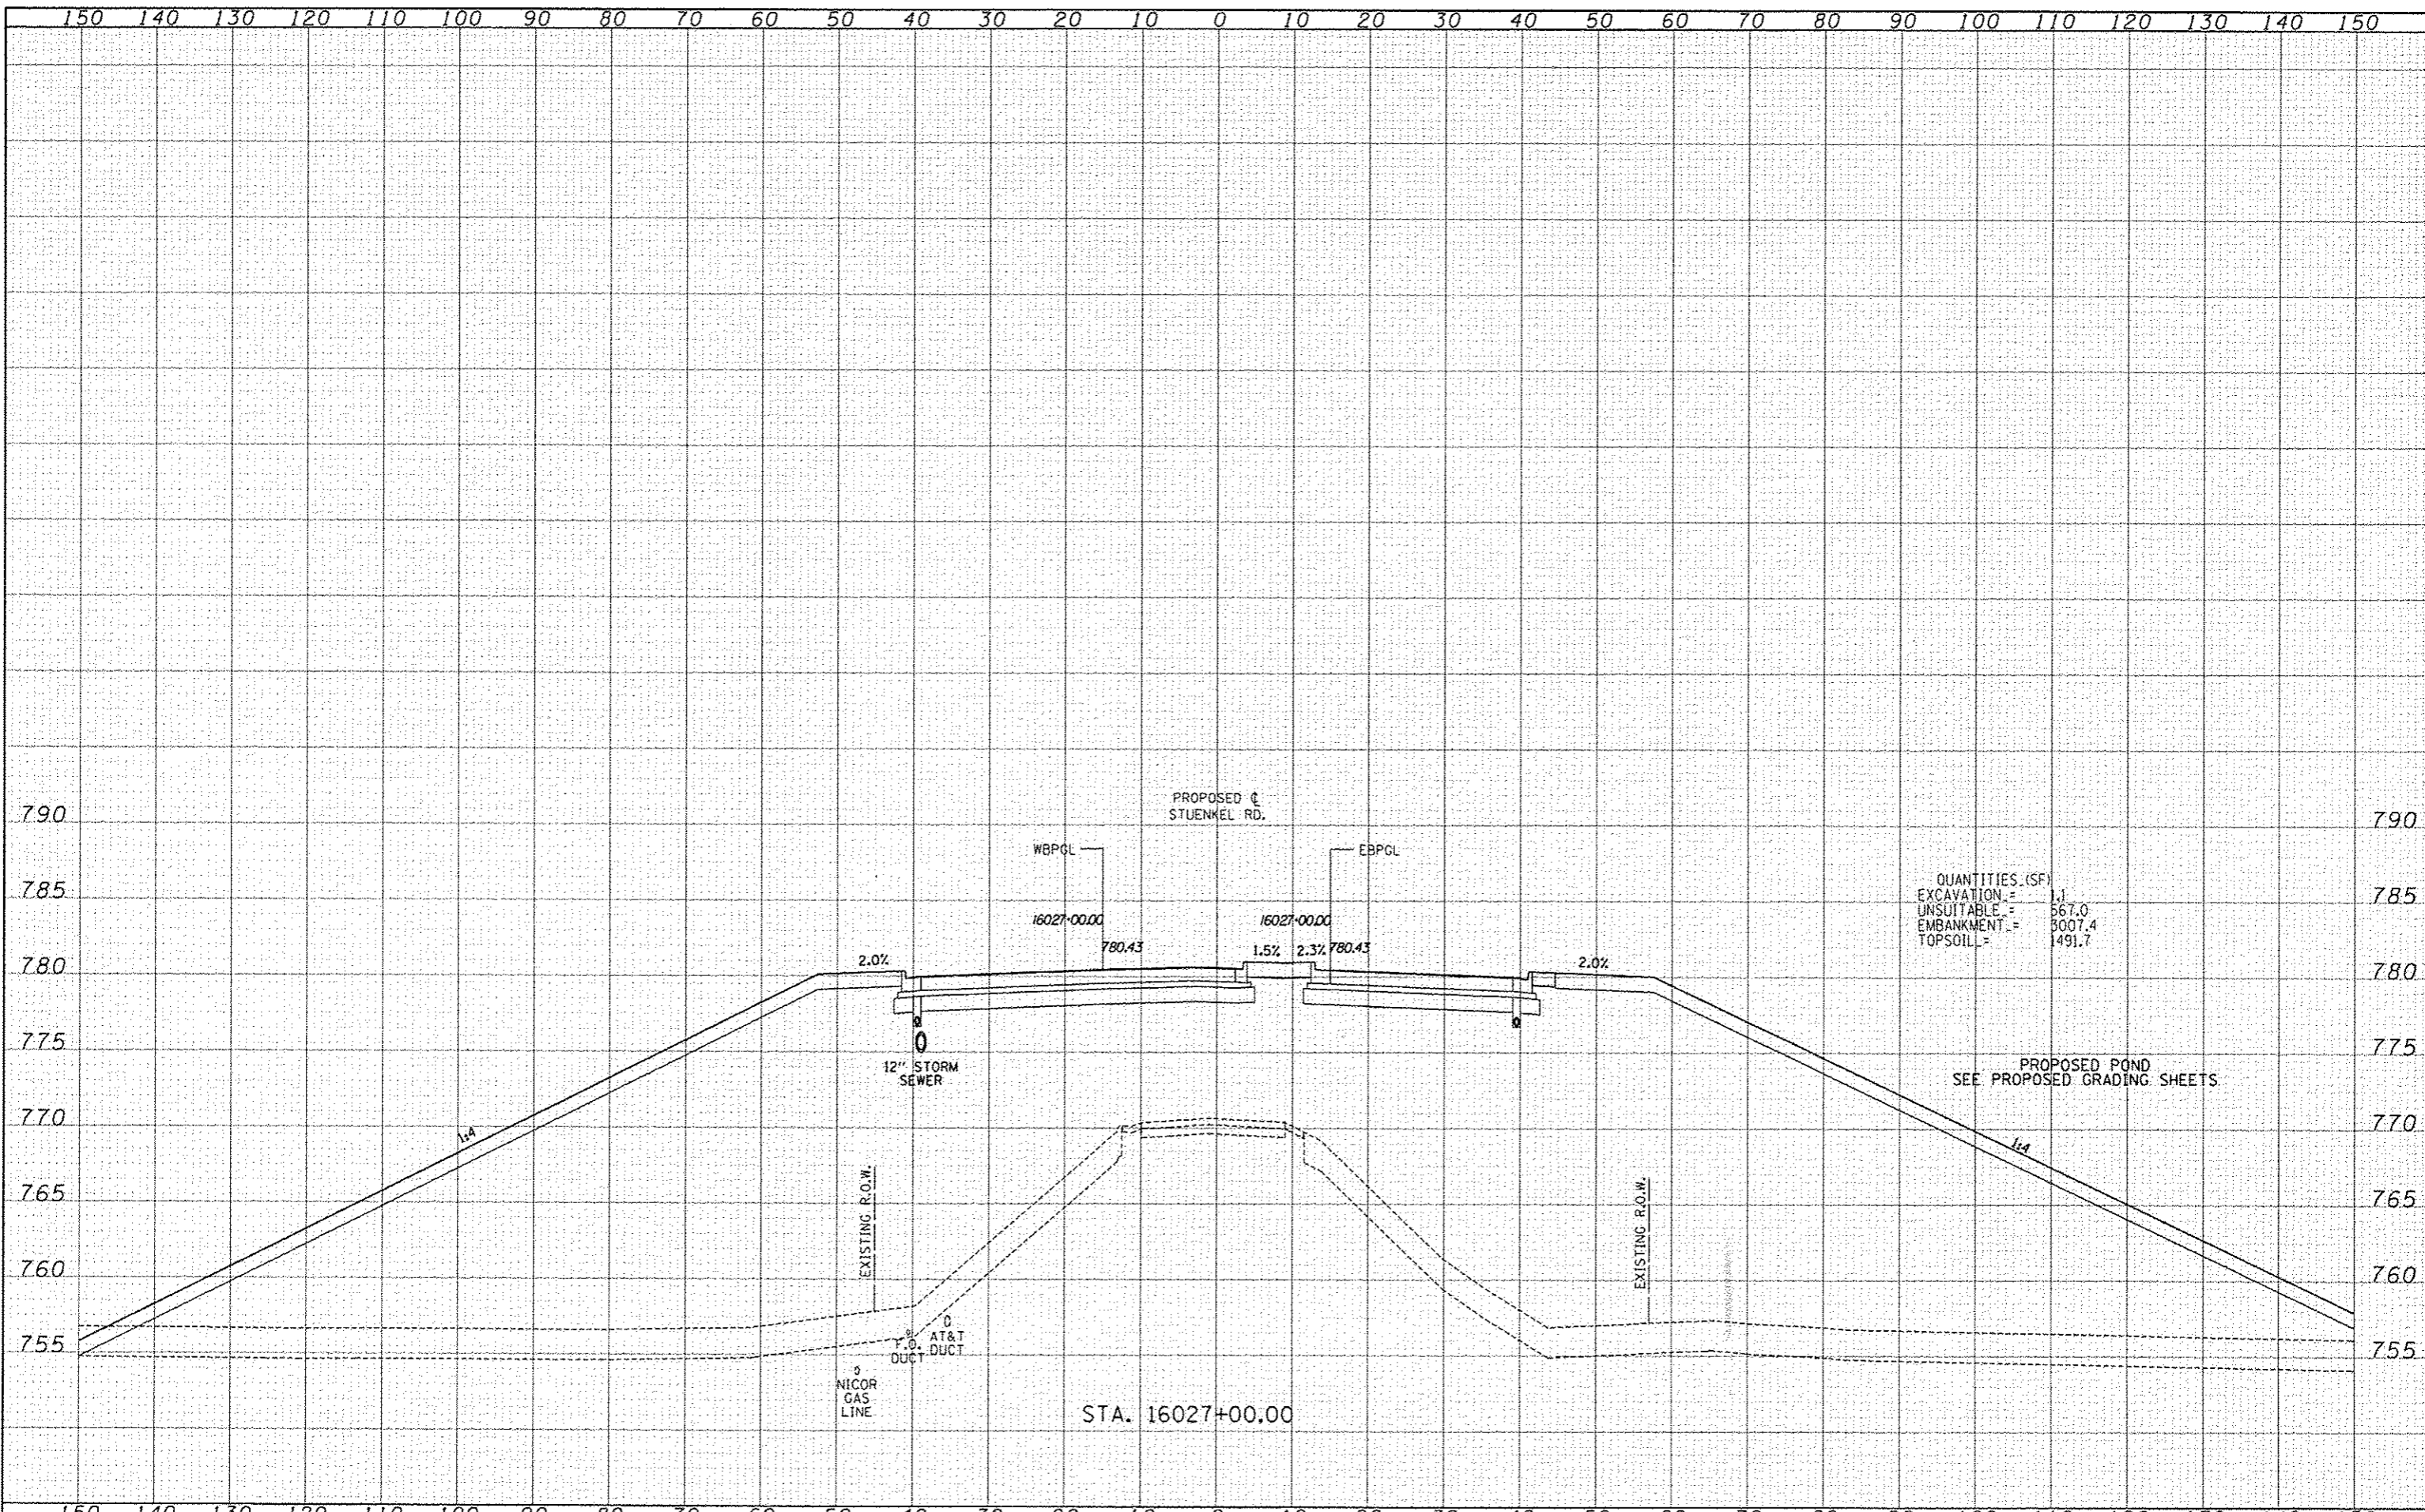

QUANTITIES (SF)

EXCAVATION	=	1.1
UNSUITABLE	=	567.0
EMBANKMENT	=	3007.4
TOPSOIL	=	1491.7

<b>TYLIN INTERNATIONAL</b> USER NAME PLT. SCALE PLT. DATE	DESIGNED - JDF	REVISIONS	<b>STATE OF ILLINOIS</b> <b>DEPARTMENT OF TRANSPORTATION</b> <b>I-57 AT STUENKEL ROAD (NEW INTERCHANGE)</b> <b>PROPOSED STUENKEL ROAD CROSS SECTIONS</b>	F.A.I. RTE. 57 SECTION 99-IHB-R1 COUNTY WILL TOTAL SHEETS 679 SHEET NO. 446 CONTRACT NO. 60L69
	DRAWN - JDF	REVISIONS		
	CHECKED - JPM	REVISIONS		
	DATE - 5/10/2013	REVISIONS		
SCALE: 1" = 20' V SHEET NO. OF SHEETS STA. 16027+00.00 TO STA. 16027+00.00			FED. ROAD DIST. NO. ILLINOIS FED. AID PROJECT	

D:\602701\I-57\_at\_Stuenkel\Road\X-3\Interchange\X-3\_Stuenkel\_00X5\_S11.dgn