


DATE	
BY	
FINAL SURVEY	
NO. OF SHEETS	
NOTE BOOK	
AREAS CHECKED	

DATE	
BY	
ORIGINAL SURVEY	
NO. OF SHEETS	
NOTE BOOK	
AREAS CHECKED	

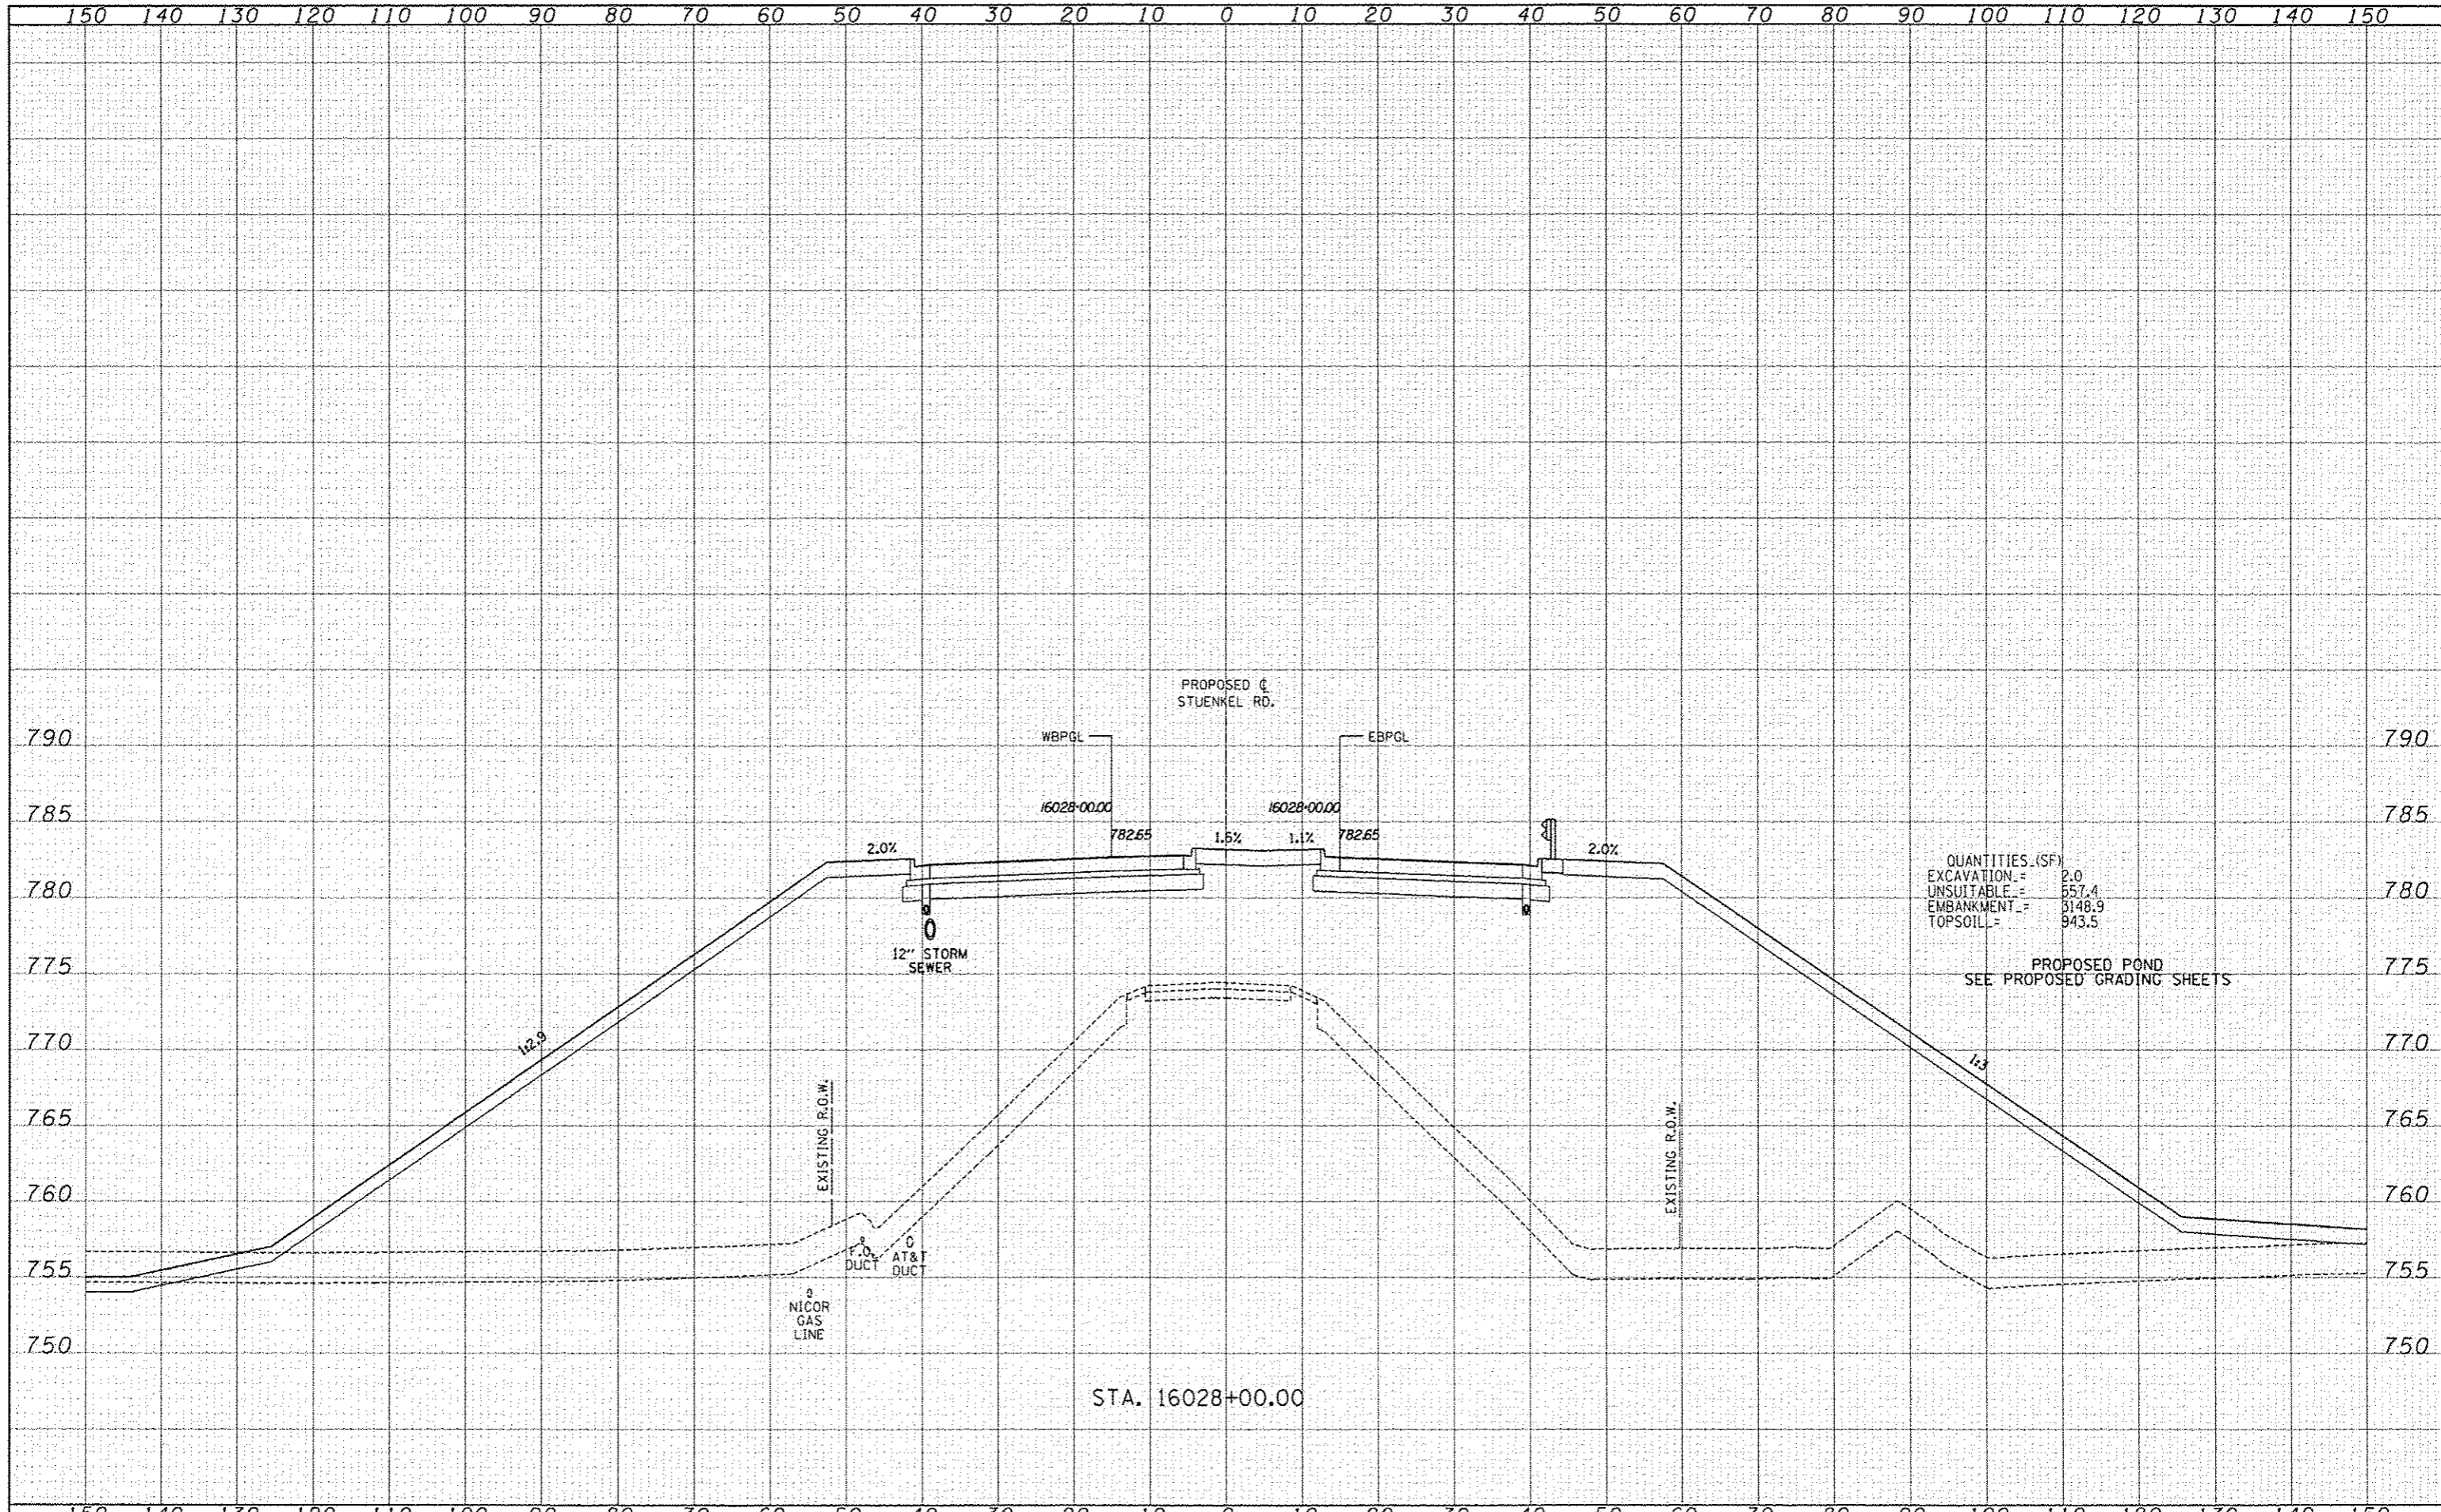

QUANTITIES (SF)

EXCAVATION	=	2.0
UNSUITABLE	=	557.4
EMBANKMENT	=	3148.9
TOPSOIL	=	943.5

TYLINTERNATIONAL DESIGNED: JDF DRAWN: JDF CHECKED: JPM DATE: 5/10/2013	REVISIONS: REVISION NO. 1 REVISION DATE REVISION DESCRIPTION	STATE OF ILLINOIS DEPARTMENT OF TRANSPORTATION		I-57 AT STUENKEL ROAD (NEW INTERCHANGE) PROPOSED STUENKEL ROAD CROSS SECTIONS		F.A.I. RTE. 57	SECTION 99-IHQ-R1	COUNTY WILL	TOTAL SHEETS 679	SHEET NO. 448
		SCALE: 1" = 40'		SHEET NO. OF SHEETS	STA. 16028+00.00 TO STA. 16028+00.00	FED. ROAD DIST. NO. ILLINOIS FED. AID PROJECT		CONTRACT NO. 60L69		

\\s0261271-57-8-Stuenkel-Interchange-3-NO-3-Stuenkel-58X5-511.dgn