


DATE	
BY	
REVISIONS	
NO.	DESCRIPTION
1	FINAL SURVEY
2	REVISIONS
3	REVISIONS
DATE	
BY	
REVISIONS	
NO.	DESCRIPTION
1	ORIGINAL SURVEY
2	REVISIONS
3	REVISIONS
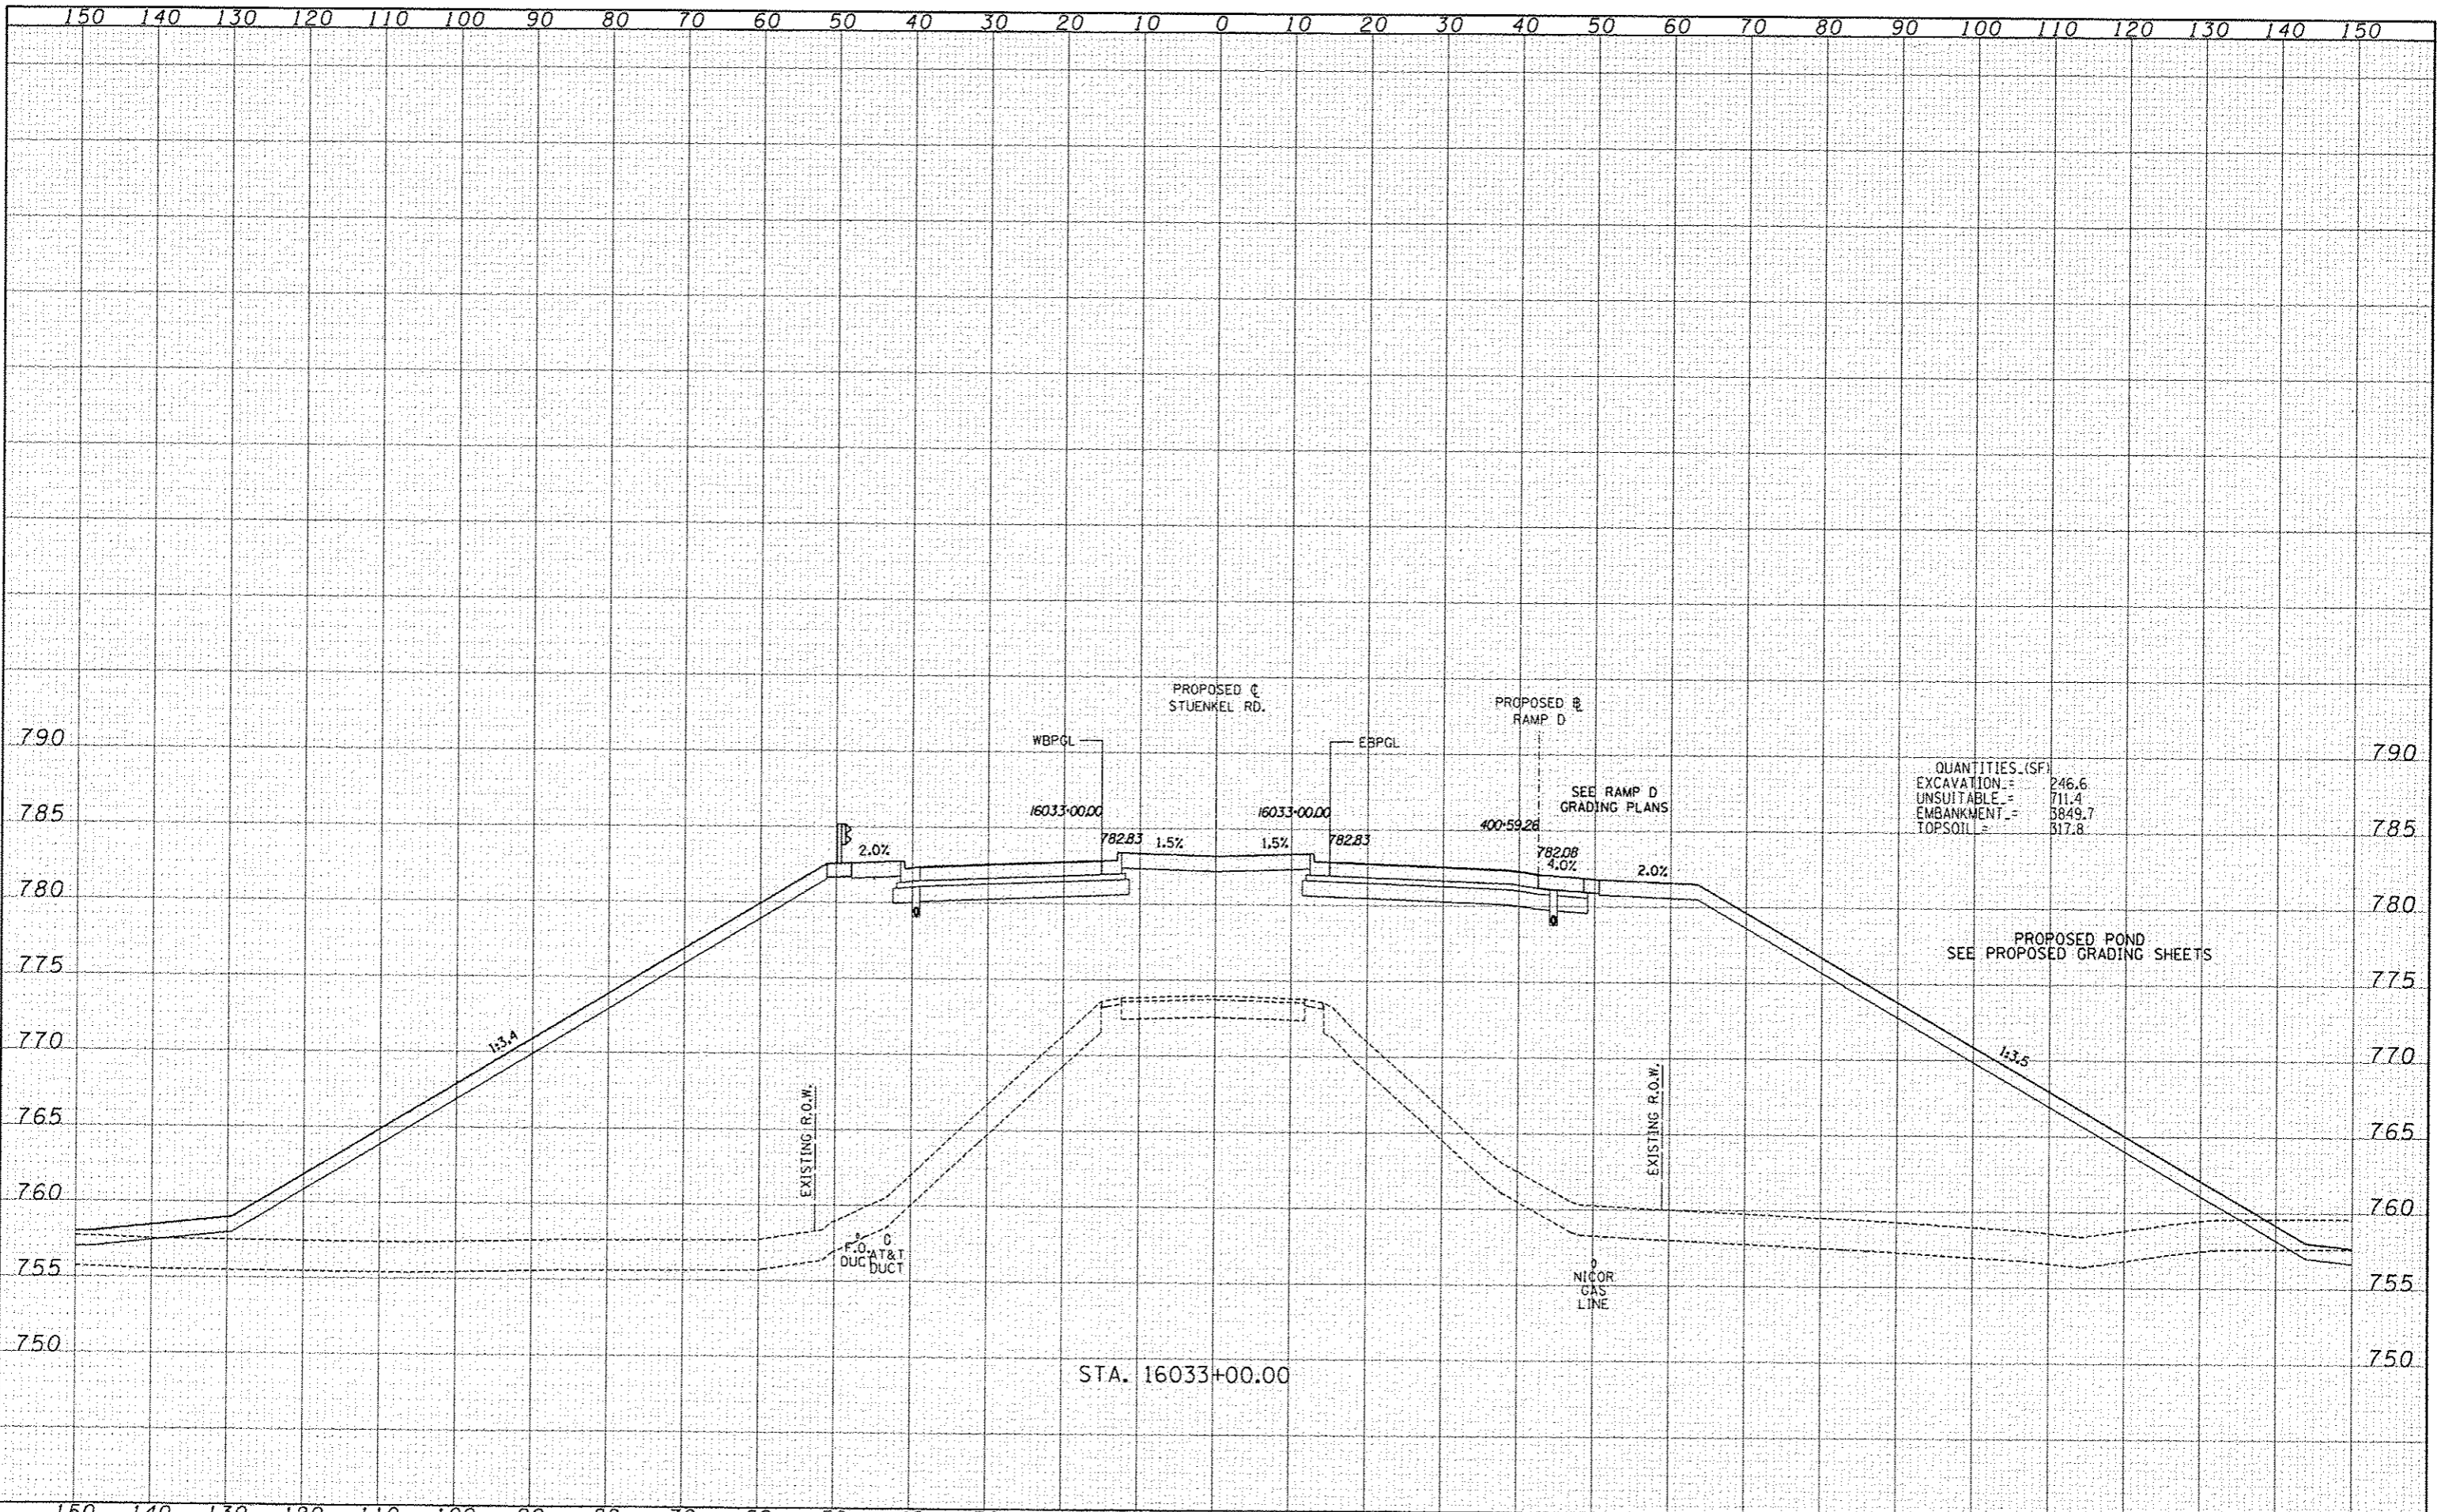

TYLIN INTERNATIONAL	DESIGNED	JDF	REVISIONS	
	DRAWN	JDF	REVISIONS	
	CHECKED	JPM	REVISIONS	
	DATE	5/10/2013	REVISIONS	
STATE OF ILLINOIS DEPARTMENT OF TRANSPORTATION				
I-57 AT STUENKEL ROAD (NEW INTERCHANGE) PROPOSED STUENKEL ROAD CROSS SECTIONS				
SCALE: 1" = 50'	SHEET NO.	OF SHEETS	STA. 16033+00.00 TO STA. 16033+00.00	FED. ROAD DIST. NO.
				ILLINOIS FED. AID PROJECT
				CONTRACT NO. 60L69
				TOTAL SHEETS 679 SHEET NO. 452

P:\6226120_57 @ Stuenkel Road\DC_3\Interchange\DC_3 Stuenkel_50X5_SHT.dgn