


DATE	
BY	
DESIGNED	
DRAWN	
CHECKED	
DATE	

DATE	
BY	
DESIGNED	
DRAWN	
CHECKED	
DATE	

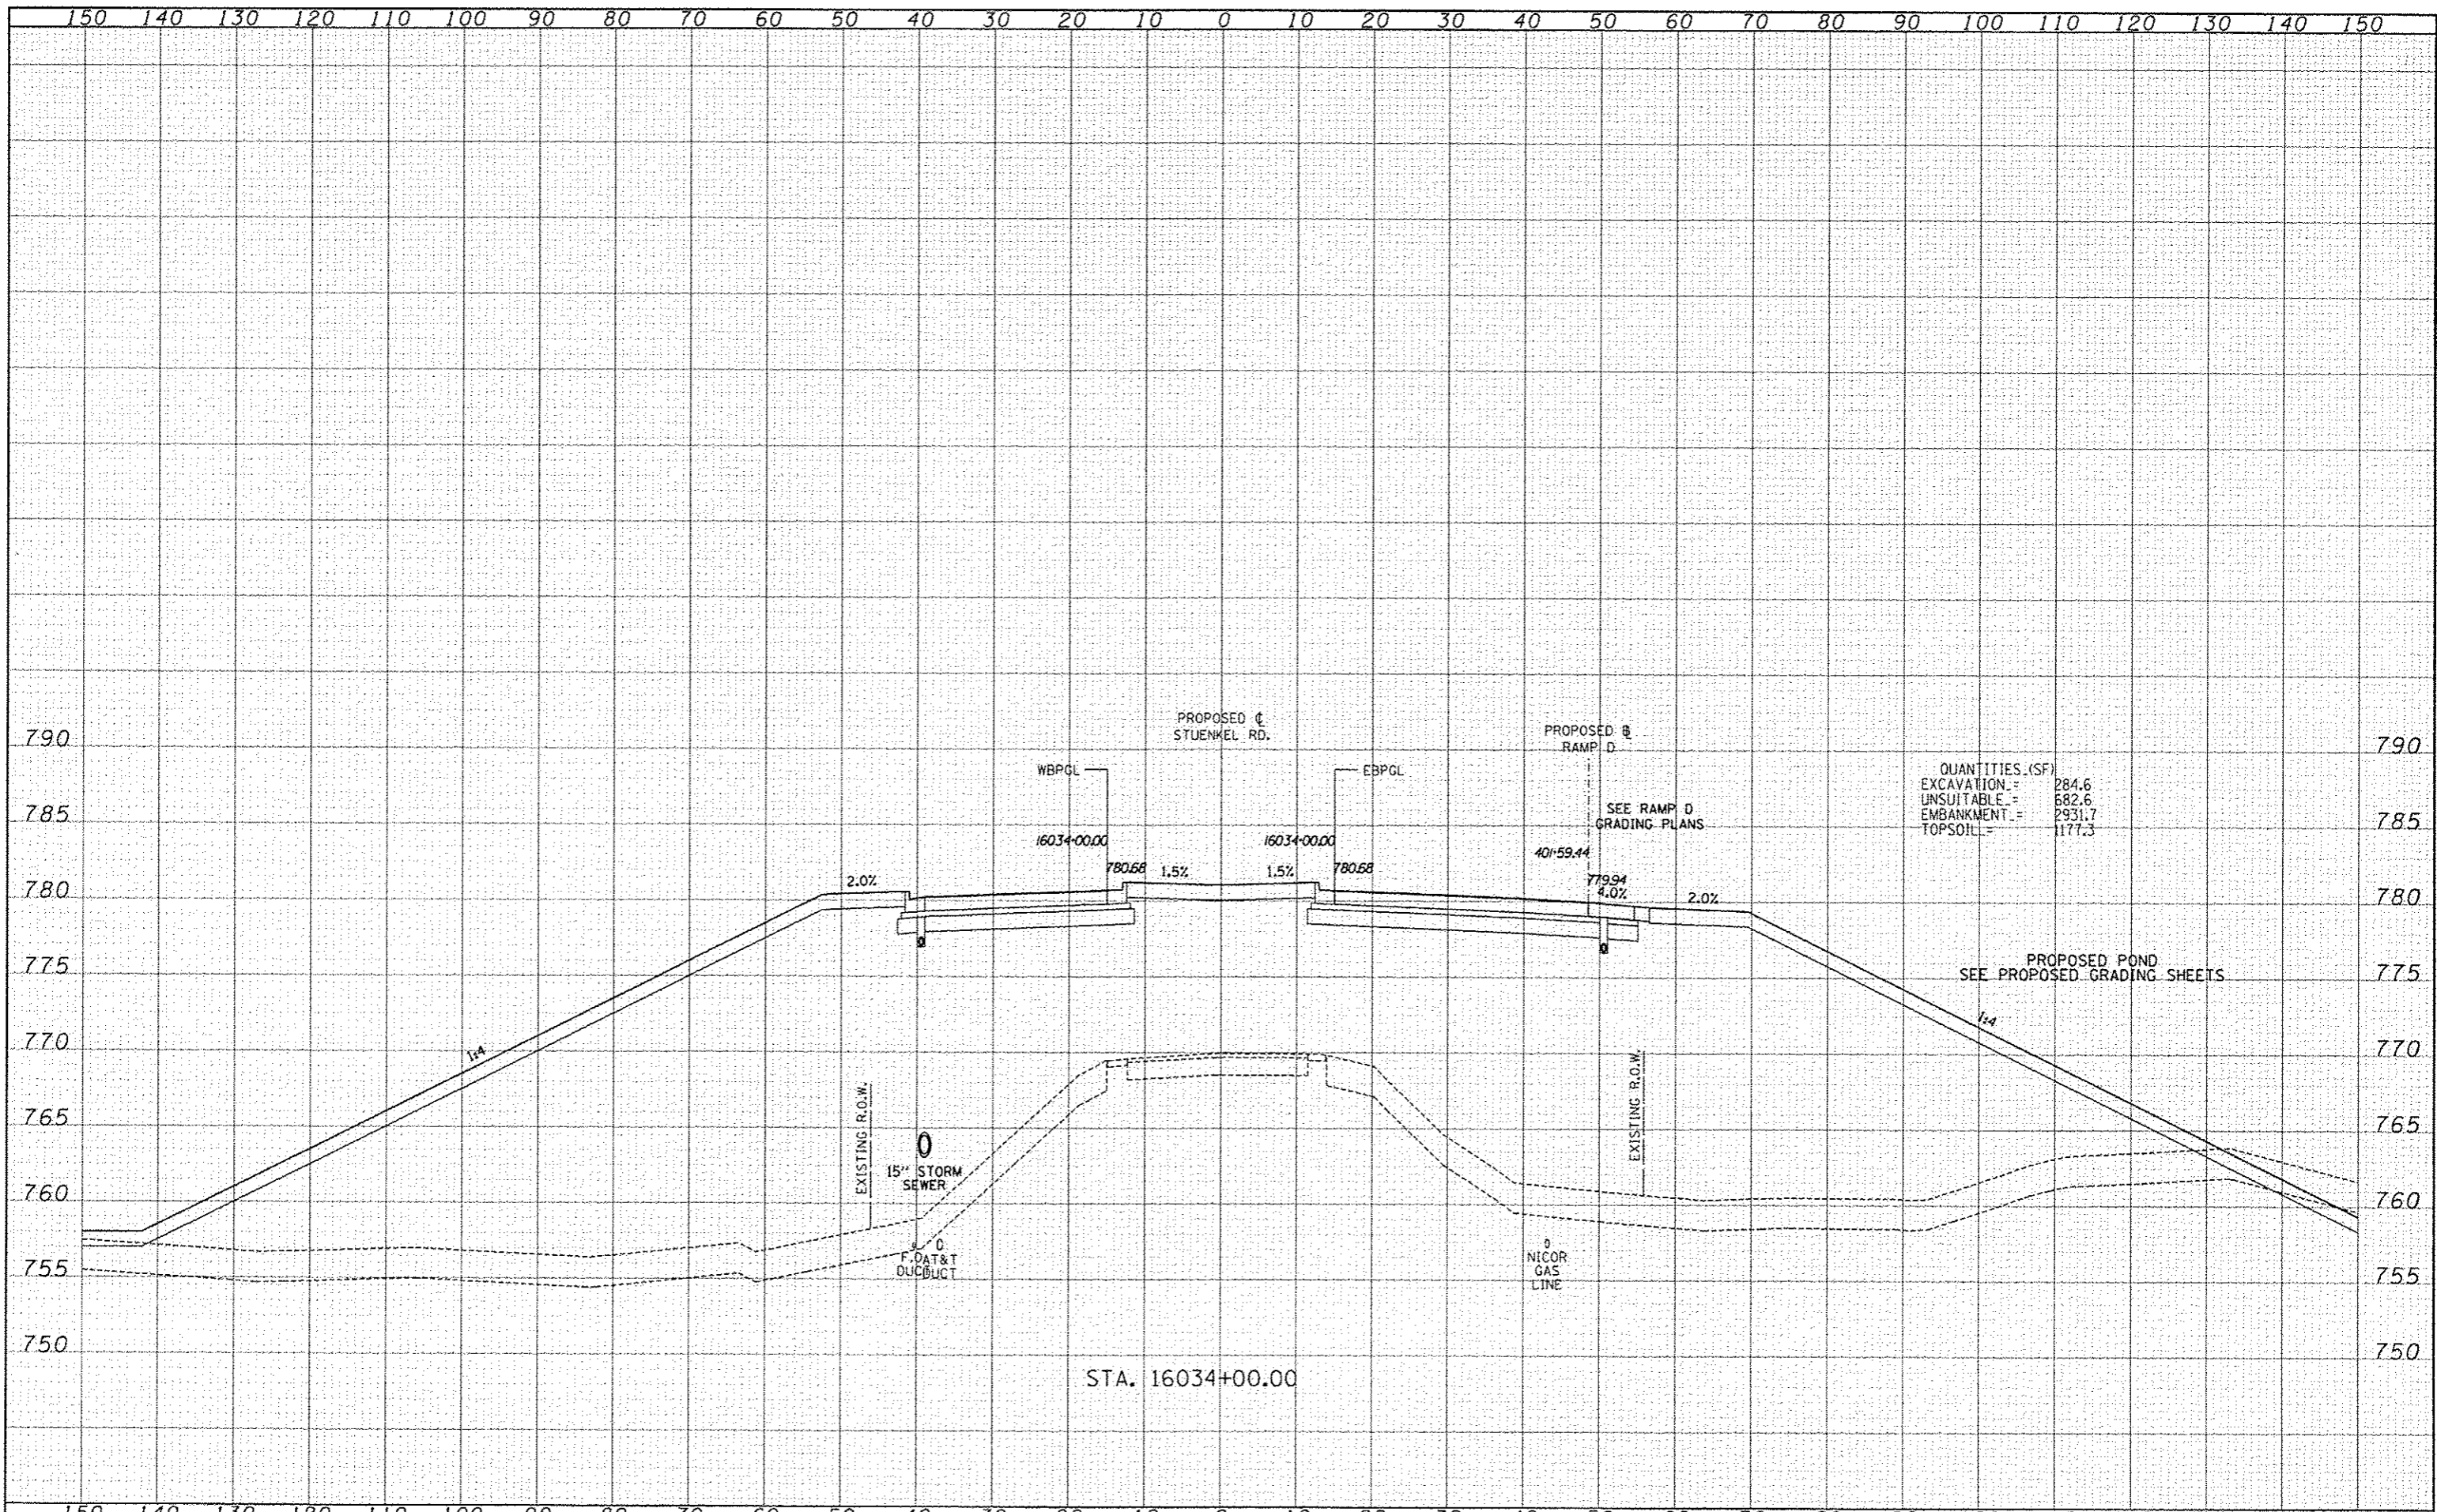

QUANTITIES (SF)

EXCAVATION	=	284.6
UNSUITABLE	=	682.6
EMBANKMENT	=	2931.7
TOPSOIL	=	1177.3

P:\60261201-57-0 Stuenkel\Road\3. Stuenkel 50X3 911.dgn