


DATE	
BY	
REVISIONS	
NO.	
DATE	
BY	
REVISIONS	
NO.	
DATE	
BY	
REVISIONS	
NO.	

DATE	
BY	
REVISIONS	
NO.	
DATE	
BY	
REVISIONS	
NO.	
DATE	
BY	
REVISIONS	
NO.	

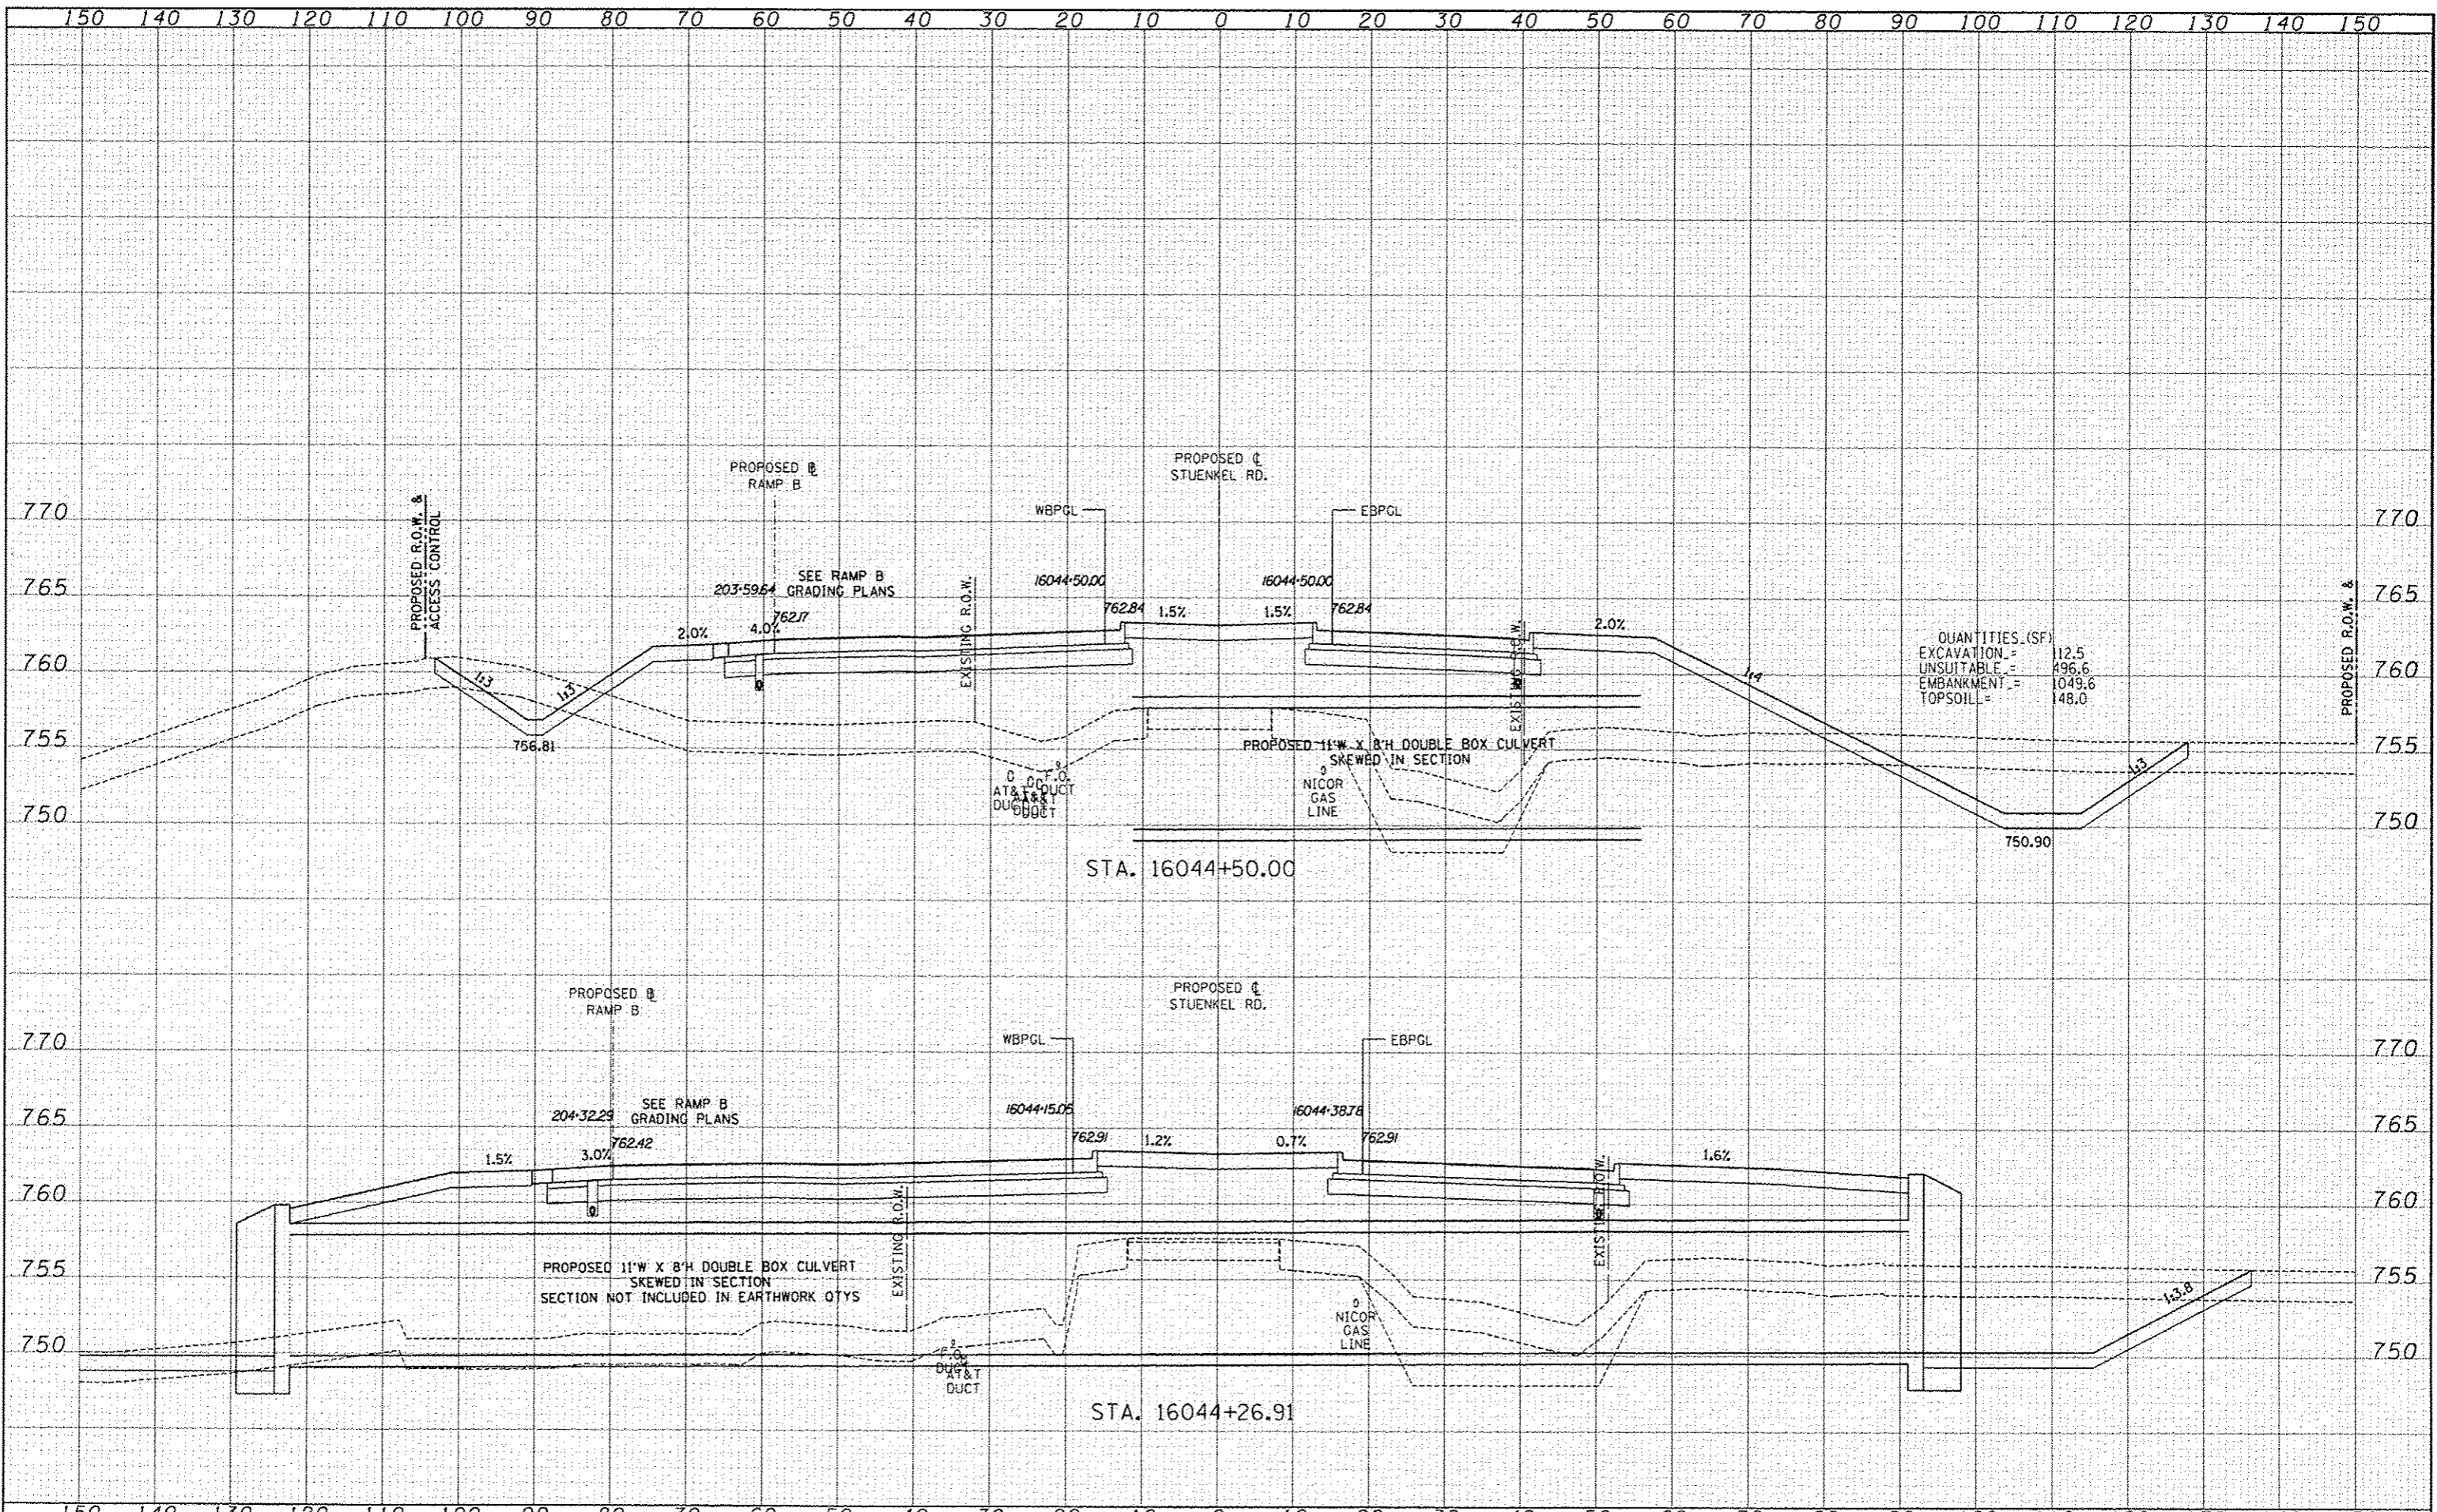

QUANTITIES (SF)

EXCAVATION	=	12.5
UNSUITABLE	=	496.6
EMBANKMENT	=	1049.6
TOPSOIL	=	148.0

<b>TYLINTERNATIONAL</b>	DESIGNED - JDF	REVISED -	<b>STATE OF ILLINOIS DEPARTMENT OF TRANSPORTATION</b>	<b>I-57 AT STUENKEL ROAD (NEW INTERCHANGE) PROPOSED STUENKEL ROAD CROSS SECTIONS</b>	F.A.I. RTE. 57	SECTION 99-IHB-RI	COUNTY WILL	TOTAL SHEETS 679	SHEET NO. 466
	DRAWN - JDF	REVISED -			SCALE: 1" = 8' V		SHEET NO. OF SHEETS STA. 16044+26.91 TO STA. 16044+50.00		CONTRACT NO. 60L69
	CHECKED - JPM	REVISED -	FED. ROAD DIST. NO. ILLINOIS FED. AID PROJECT						
	DATE 5/10/2013	REVISED -							

\\s026120157-0 StuenkelDND\adnc\_3110\stuenkel\50X5\_S11.dwg