


| | |
|----------|-----------|
| DATE | |
| BY | |
| DESIGNED | JDF |
| DRAWN | JDF |
| CHECKED | JPM |
| DATE | 5/10/2013 |

| | |
|----------|-----------|
| DATE | |
| BY | |
| DESIGNED | JDF |
| DRAWN | JDF |
| CHECKED | JPM |
| DATE | 5/10/2013 |

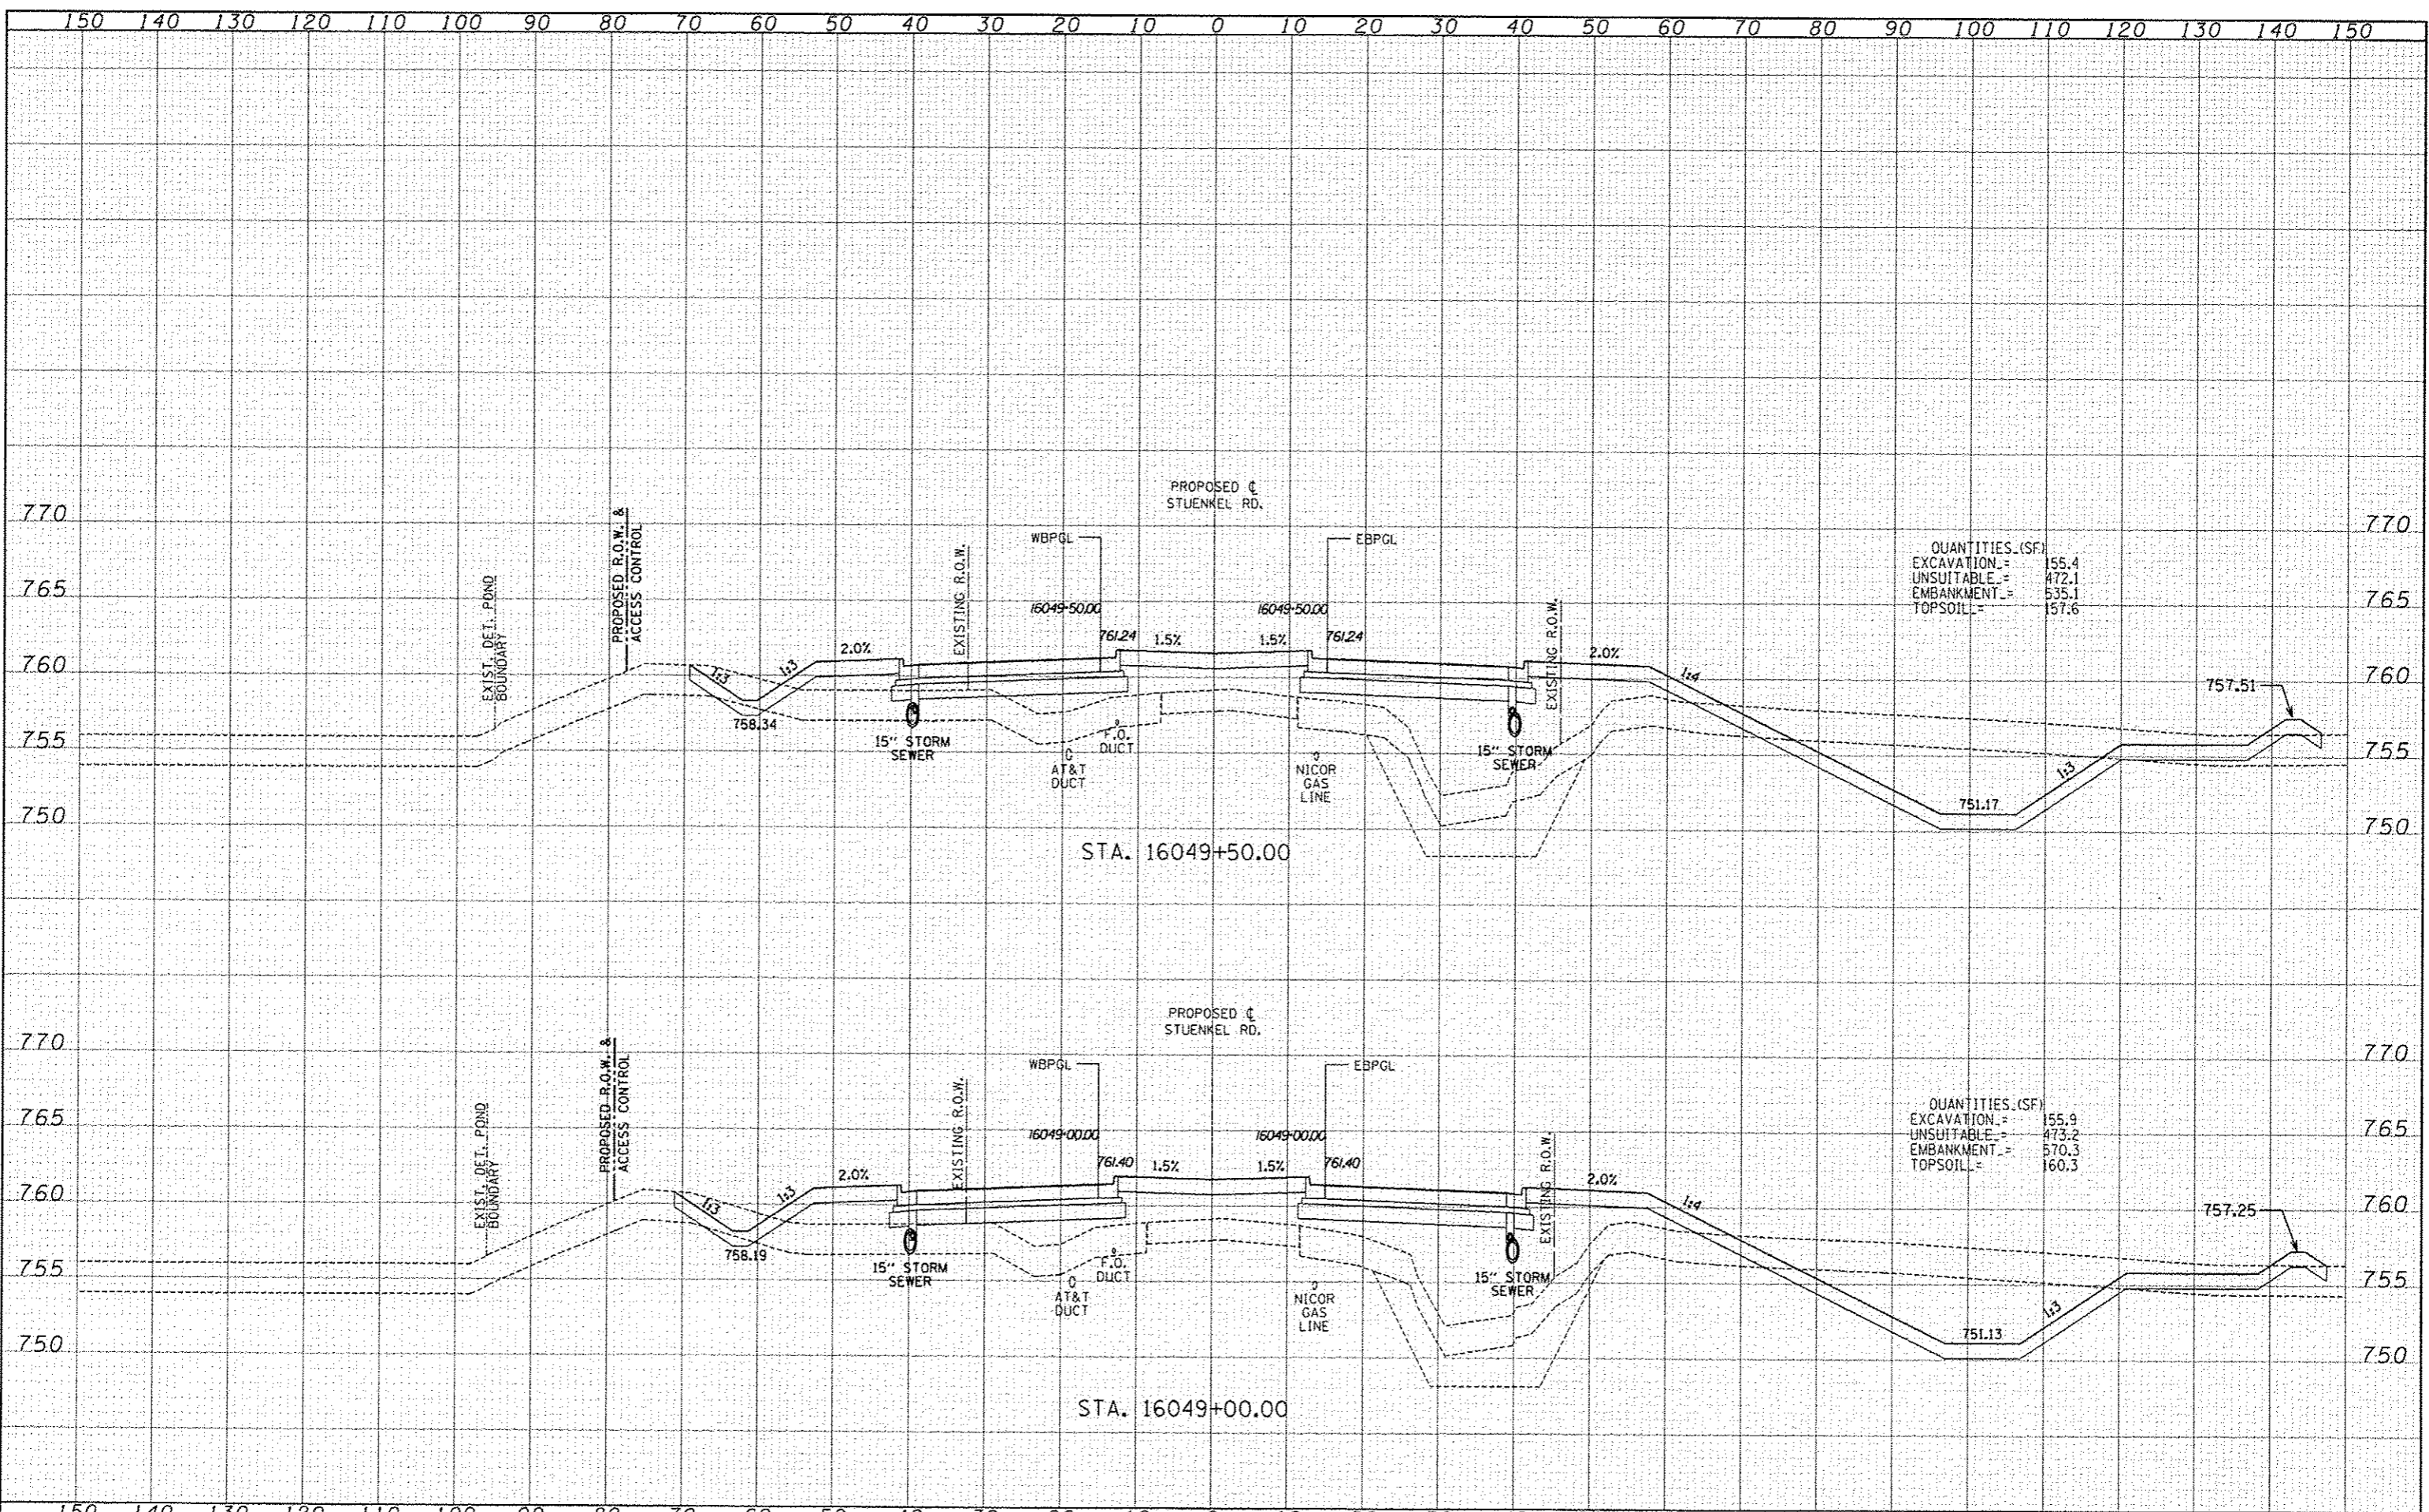

QUANTITIES (SF)

| | | |
|------------|---|-------|
| EXCAVATION | = | 55.4 |
| UNSUITABLE | = | 472.1 |
| EMBANKMENT | = | 535.1 |
| TOPSOIL | = | 157.6 |

QUANTITIES (SF)

| | | |
|------------|---|-------|
| EXCAVATION | = | 155.9 |
| UNSUITABLE | = | 473.2 |
| EMBANKMENT | = | 570.3 |
| TOPSOIL | = | 160.3 |

P:\06261201-57 - Stuenkel\Road\1 - Interchange\103 - Stuenkel_b004.dwg