


DATE	
BY	
REVISED	
PROJECT NO.	
NOTE BOOK	
AREAS CHECKED	

DATE	
BY	
REVISED	
PROJECT NO.	
NOTE BOOK	
AREAS CHECKED	

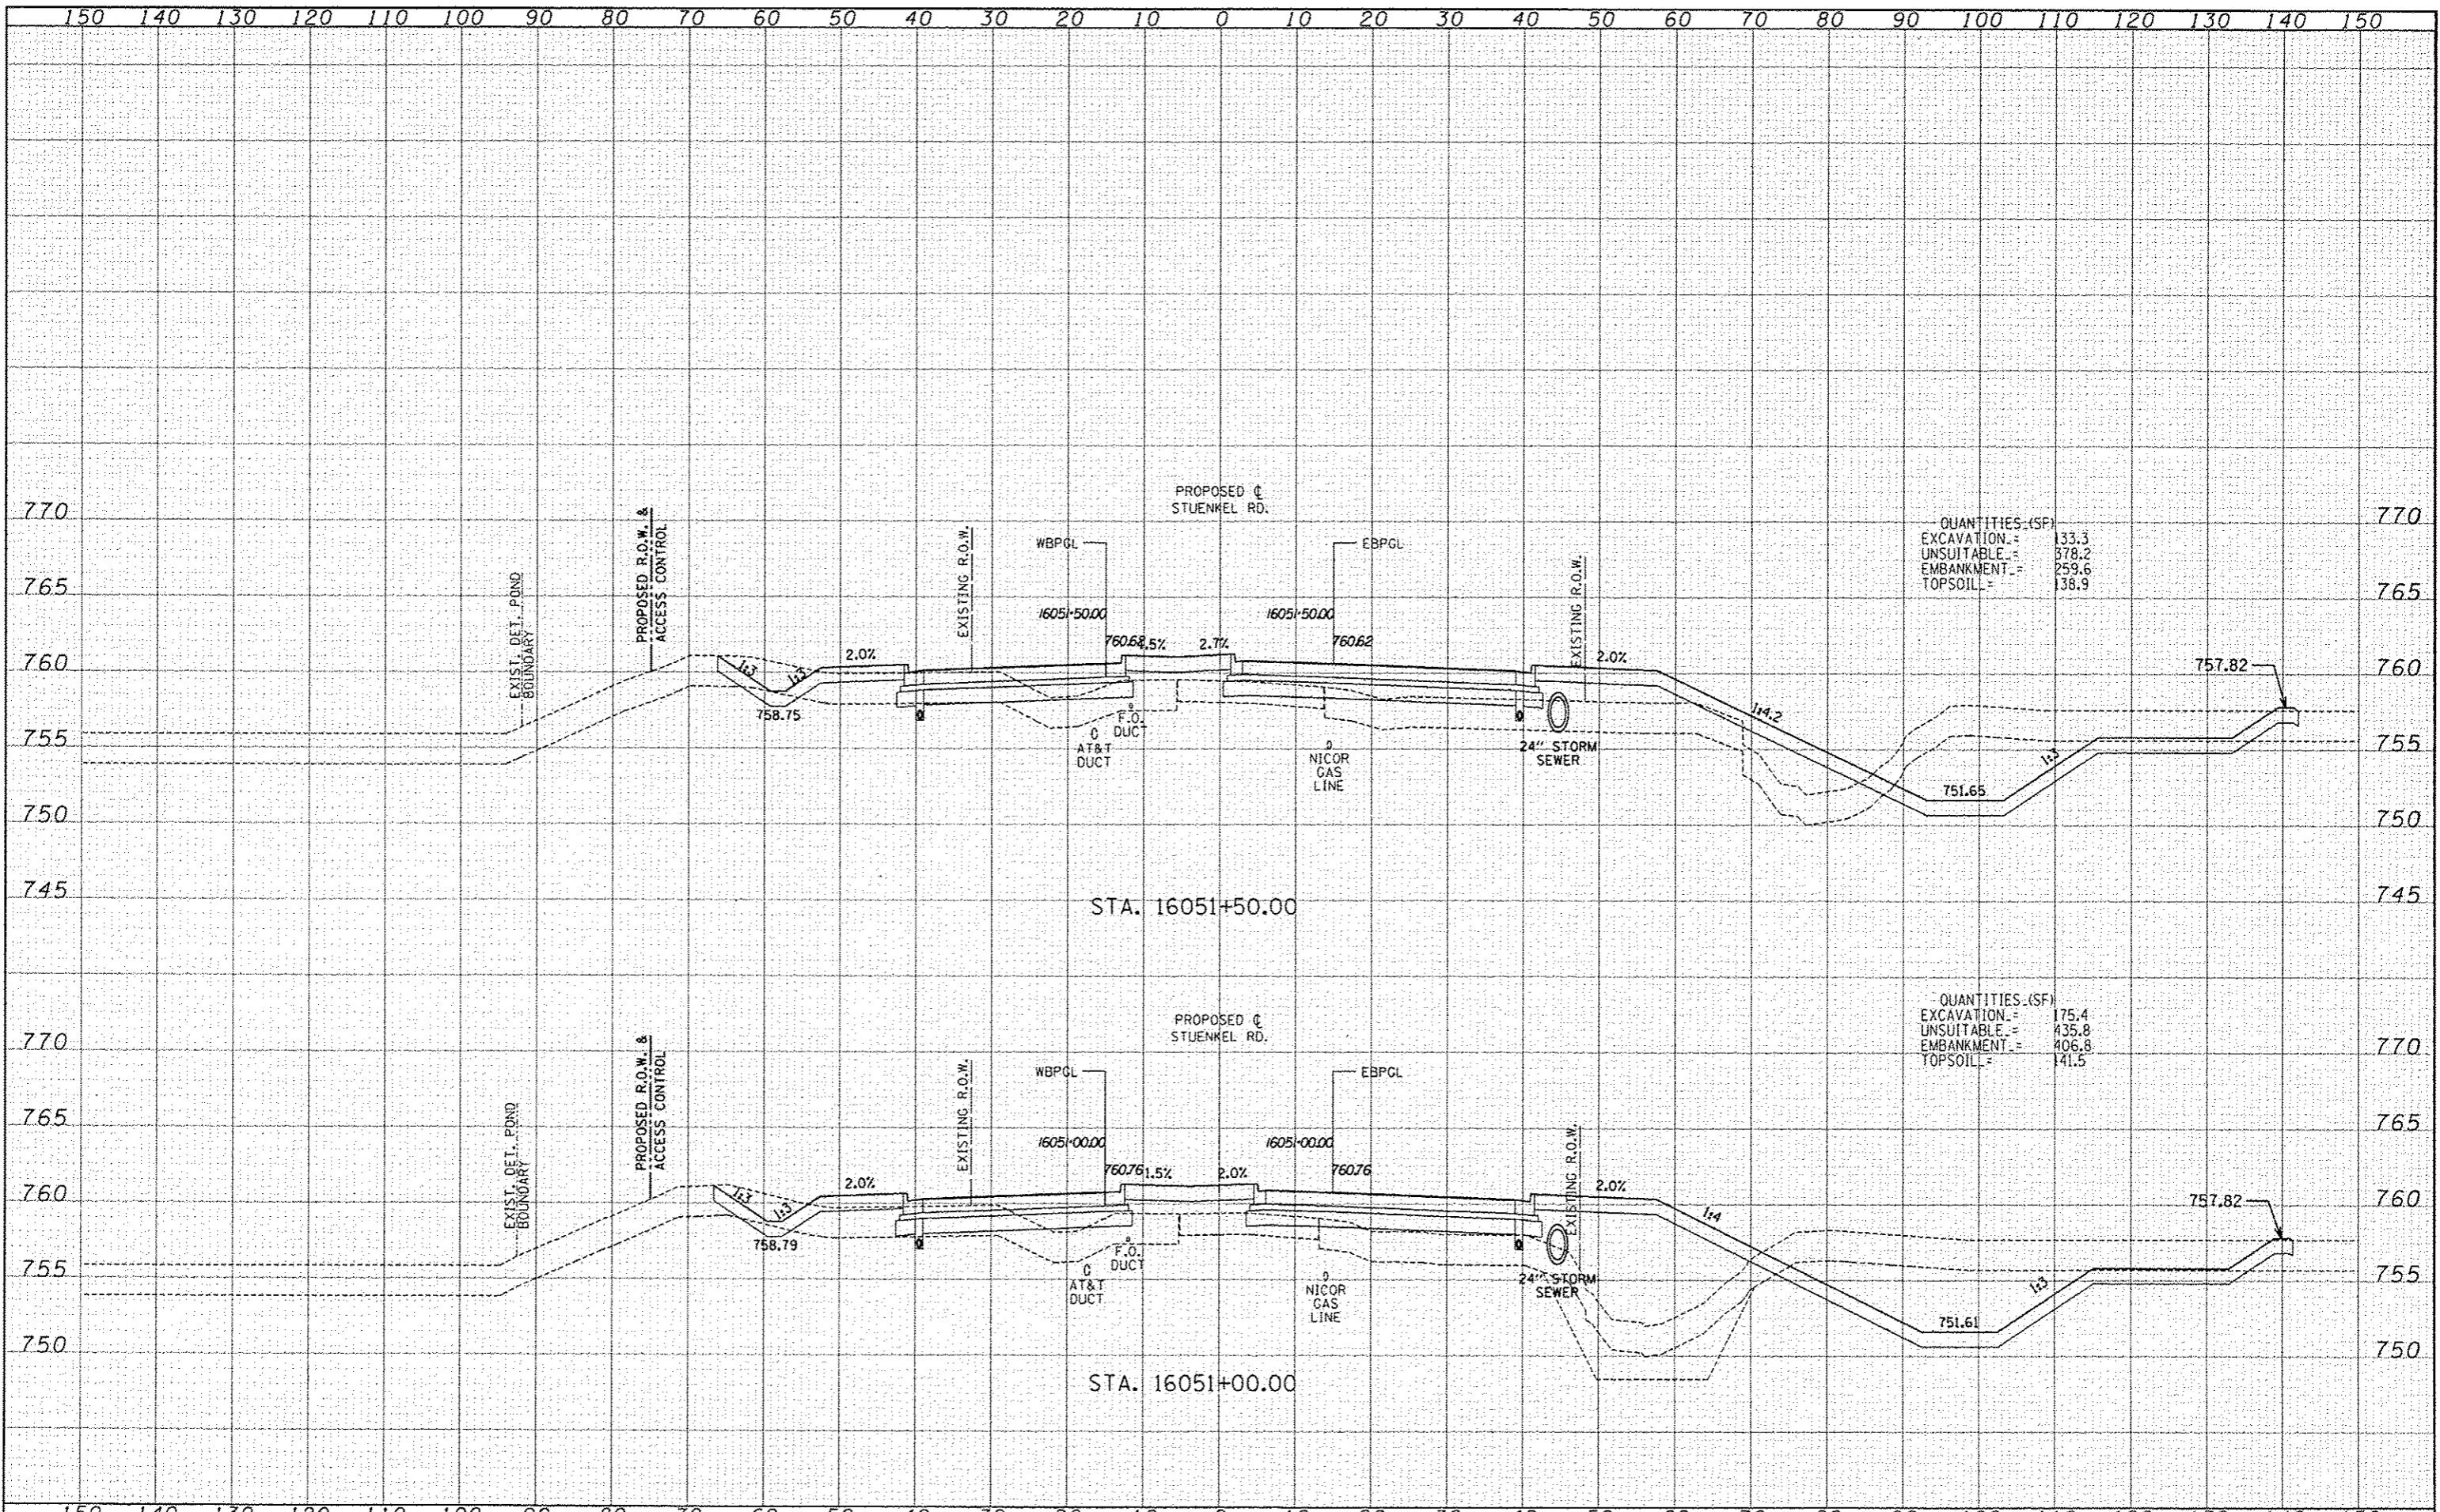

TYL INTERNATIONAL 1500 N. RIVER ST. CHICAGO, IL 60610 TEL: (773) 344-7000 FAX: (773) 344-7001 WWW.TYLI.COM	USER NAME: _____ PLOT SCALE: _____ PLOT DATE: _____	DESIGNED: JDF DRAWN: JDF CHECKED: JPM DATE: 5/10/2013	REVISED: _____ REVISED: _____ REVISED: _____ REVISED: _____	STATE OF ILLINOIS DEPARTMENT OF TRANSPORTATION	I-57 AT STUENKEL ROAD (NEW INTERCHANGE) PROPOSED STUENKEL ROAD CROSS SECTIONS	F.A.J. RTE. 57 SECTION 99-1HB-R1 COUNTY WILL TOTAL SHEETS 679 SHEET NO. 473 CONTRACT NO. 60L69	SCALE: 1" = 8'-0" SHEET NO. OF SHEETS STA. 16051+00.00 TO STA. 16051+50.00 ILLINOIS FED. AID PROJECT
--	---	--	--	---	--	---	---

P:\60261201-57 @ Stuenkel\Drawings\99-1HB-R1\99-1HB-R1-03 Stuenkel-50X5-511.dgn