


DATE	
BY	
REVISIONS	
NO.	
DATE	
BY	
REVISIONS	
NO.	
DATE	
BY	
REVISIONS	
NO.	

DATE	
BY	
REVISIONS	
NO.	
DATE	
BY	
REVISIONS	
NO.	
DATE	
BY	
REVISIONS	
NO.	

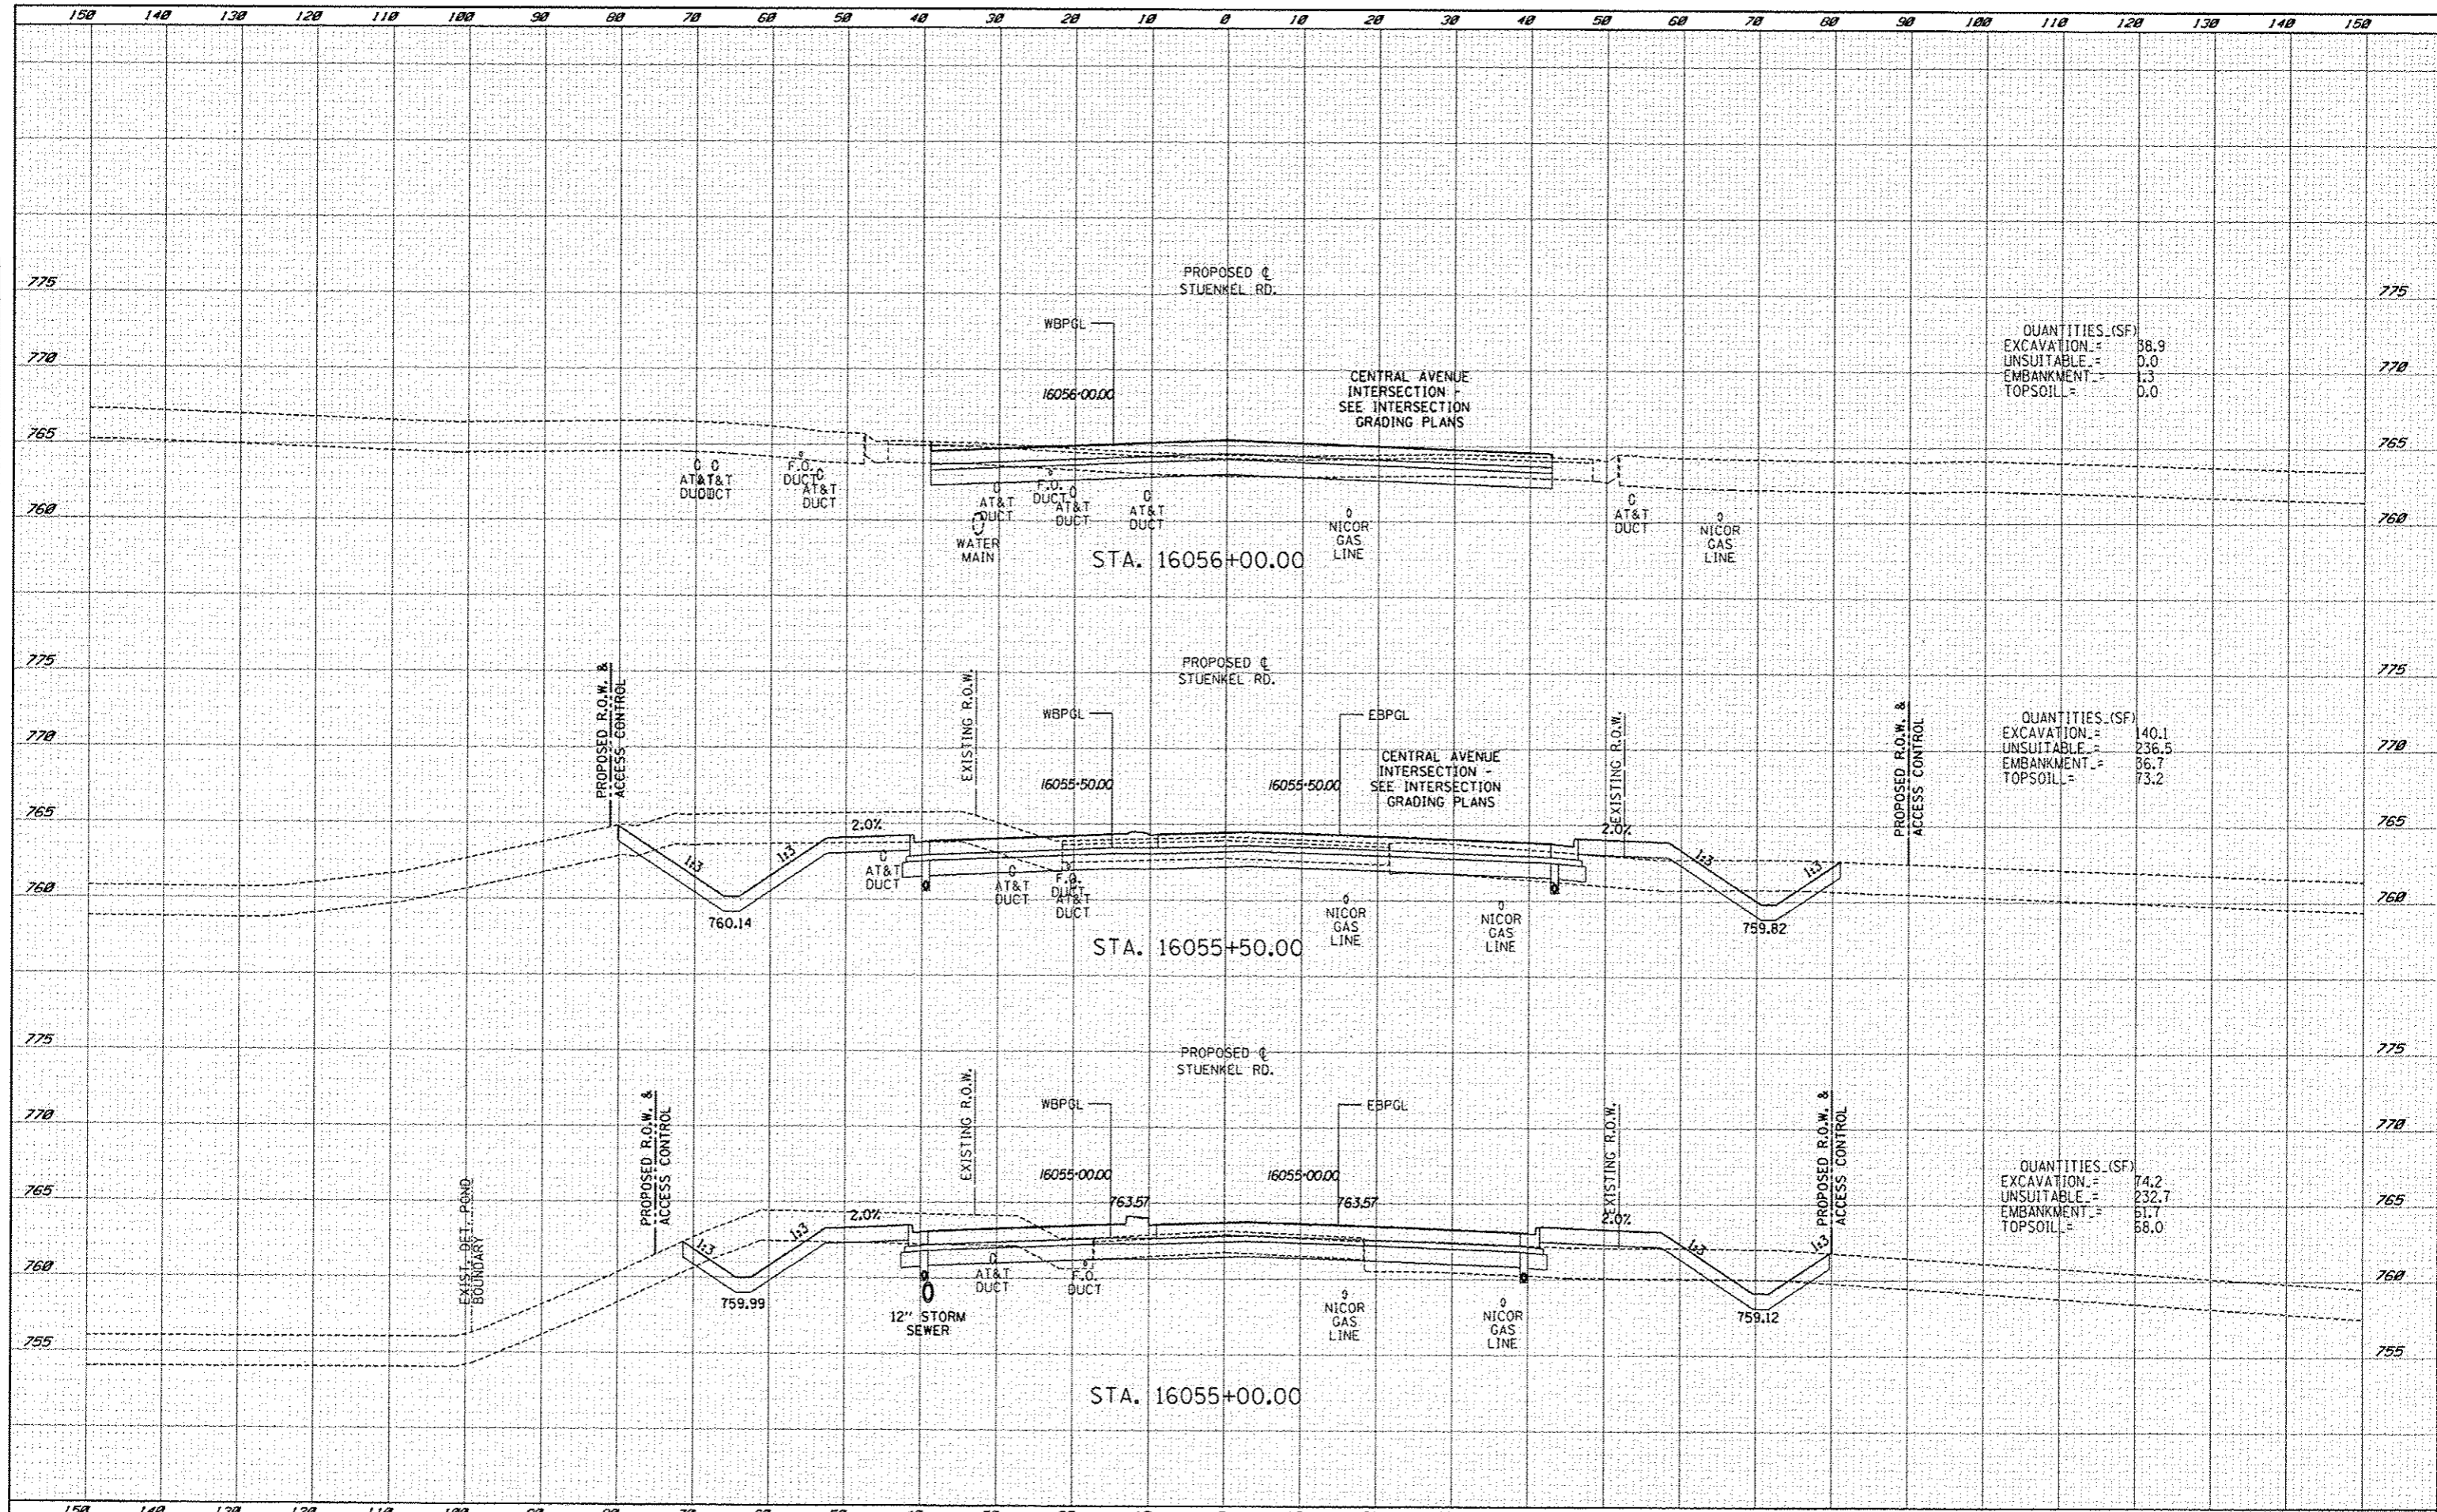

QUANTITIES (SF)

EXCAVATION	=	88.9
UNSUITABLE	=	0.0
EMBANKMENT	=	1.3
TOPSOIL	=	0.0

QUANTITIES (SF)

EXCAVATION	=	140.1
UNSUITABLE	=	236.5
EMBANKMENT	=	86.7
TOPSOIL	=	73.2

QUANTITIES (SF)

EXCAVATION	=	74.2
UNSUITABLE	=	232.7
EMBANKMENT	=	51.7
TOPSOIL	=	58.0

<b>TYLIN INTERNATIONAL</b> USER NAME: JDF DESIGNED: JDF DRAWN: JDF CHECKED: JPM DATE: 5/10/2013	REVISIONS 10/18/13 REVISED	<b>STATE OF ILLINOIS</b> <b>DEPARTMENT OF TRANSPORTATION</b> <b>I-57 AT STUENKEL ROAD (NEW INTERCHANGE)</b> <b>PROPOSED STUENKEL ROAD CROSS SECTIONS</b> SCALE: 1" = 10' H SHEET NO. OF SHEETS STA. 16055+00.00 TO STA. 16056+00.00	F.A.I. RTE. 57 SECTION 99-1HB-RI COUNTY WILL TOTAL SHEETS 679 SHEET NO. 476 CONTRACT NO. 60L69 ILLINOIS FED. AID PROJECT
	REVISIONS REVISED		
	REVISIONS REVISED		
	REVISIONS REVISED		

P:\626126-57 @ Stuenkel\Drawings\30\Interchange\16055-50X5-501.dgn