


DATE	
BY	
ENGR. SUPERVISED	
DRAWN	
CHECKED	
DATE	
NOTE BOOK	
AREAS CHECKED	

DATE	
BY	
ENGR. SUPERVISED	
DRAWN	
CHECKED	
DATE	
NOTE BOOK	
AREAS CHECKED	

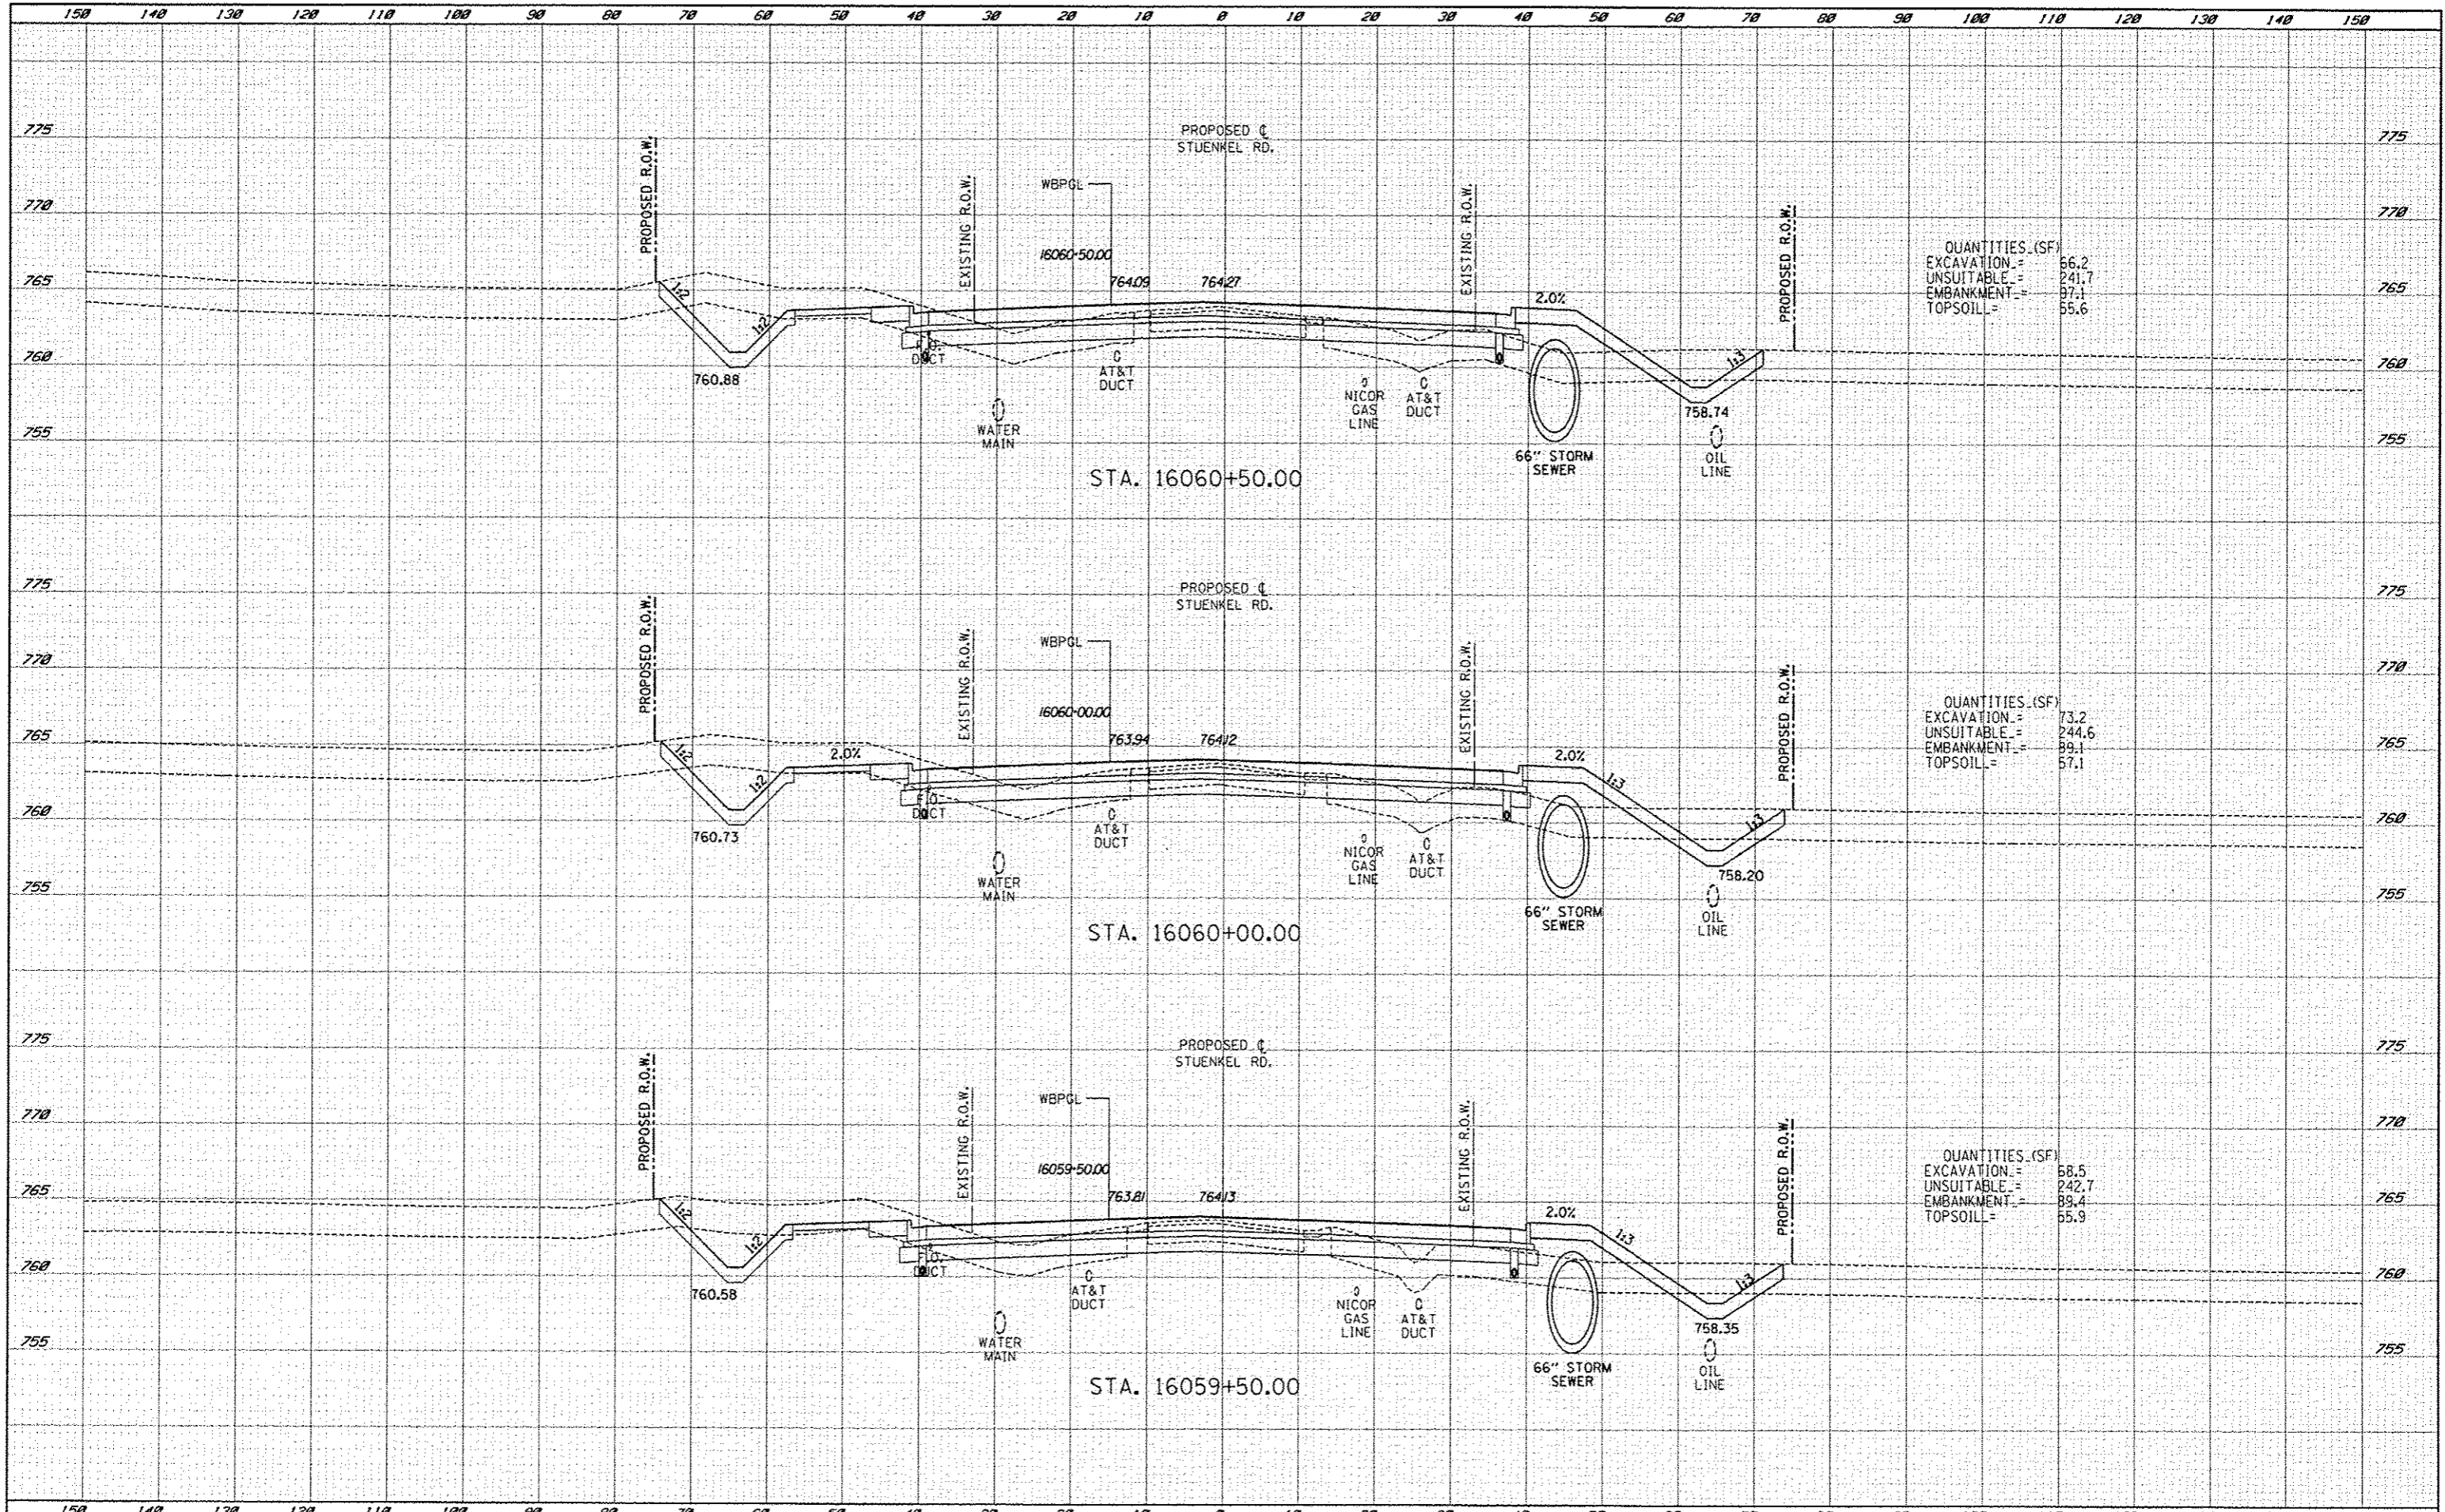

QUANTITIES (SF)

EXCAVATION	=	66.2
UNSUITABLE	=	241.7
EMBANKMENT	=	97.1
TOPSOIL	=	55.6

QUANTITIES (SF)

EXCAVATION	=	73.2
UNSUITABLE	=	244.6
EMBANKMENT	=	89.1
TOPSOIL	=	57.1

QUANTITIES (SF)

EXCAVATION	=	68.5
UNSUITABLE	=	242.7
EMBANKMENT	=	89.4
TOPSOIL	=	55.9

**TYLINTERNATIONAL**

USER NAME	DESIGNED	JDF	REVISED	10/18/13
	DRAWN	JDF	REVISED	
	CHECKED	JPM	REVISED	
	DATE	5/10/2013	REVISED	

**STATE OF ILLINOIS  
DEPARTMENT OF TRANSPORTATION**

**I-57 AT STUENKEL ROAD (NEW INTERCHANGE)  
PROPOSED STUENKEL ROAD CROSS SECTIONS**

F.A.I. RTE.	SECTION	COUNTY	TOTAL SHEETS	SHEET NO.
57	99-1HB-R1	WILL	679	480
			CONTRACT NO. 60L69	

SCALE: 1" = 10' SHEET NO. OF SHEETS STA. 16059+50.00 TO STA. 16060+50.00 FED. ROAD DIST. NO. ILLINOIS FED. AID PROJECT

P:\60261201-57-0-Stuenkel\Road\3-Interchange\3.3-Stuenkel-58X5-511.dwg