


DATE	
BY	
REVISED	
DATE	
BY	
REVISED	
DATE	
BY	
REVISED	
DATE	
BY	
REVISED	
DATE	

DATE	
BY	
REVISED	
DATE	
BY	
REVISED	
DATE	
BY	
REVISED	
DATE	
BY	
REVISED	
DATE	

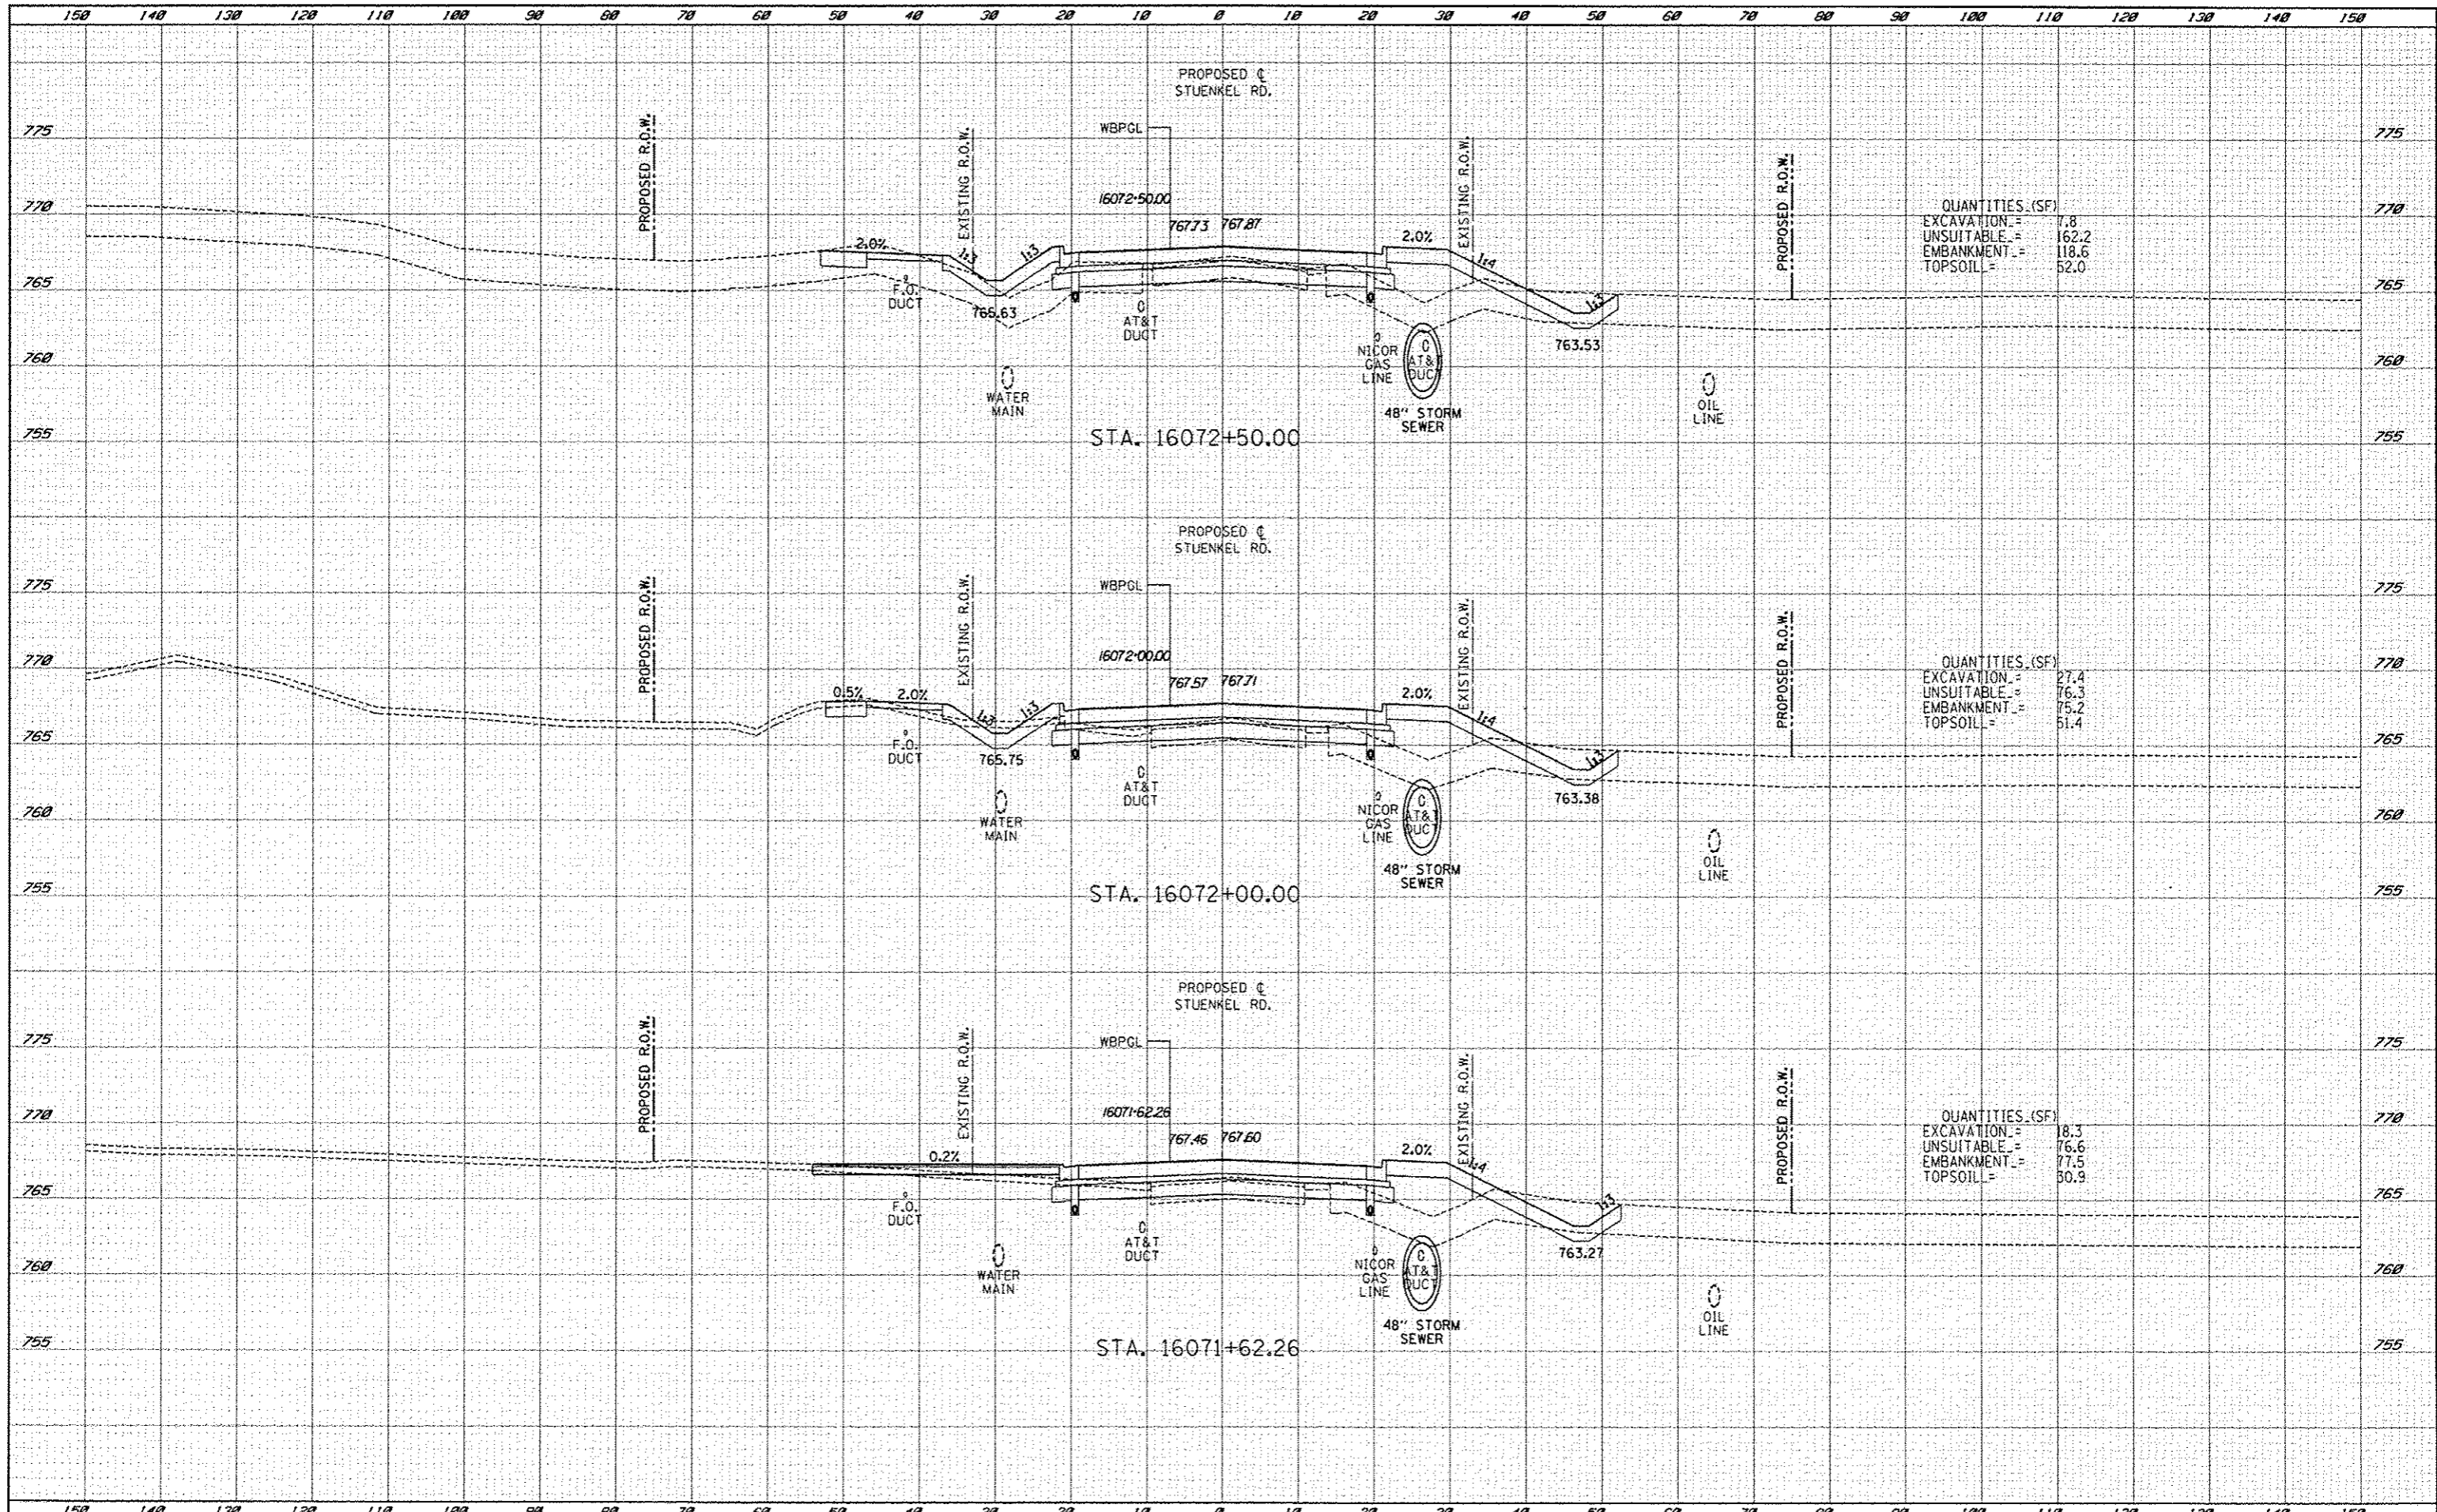

QUANTITIES (SF)

EXCAVATION	=	7.8
UNSUITABLE	=	162.2
EMBANKMENT	=	118.6
TOPSOIL	=	52.0

QUANTITIES (SF)

EXCAVATION	=	27.4
UNSUITABLE	=	76.3
EMBANKMENT	=	75.2
TOPSOIL	=	51.4

QUANTITIES (SF)

EXCAVATION	=	18.3
UNSUITABLE	=	76.6
EMBANKMENT	=	77.5
TOPSOIL	=	50.9

TYLIN INTERNATIONAL	USER NAME	DESIGNED	JDF	REVISED	10/18/13	STATE OF ILLINOIS DEPARTMENT OF TRANSPORTATION	I-57 AT STUENKEL ROAD (NEW INTERCHANGE) PROPOSED STUENKEL ROAD CROSS SECTIONS		F.A.T. RTE.	SECTION	COUNTY	TOTAL SHEETS	SHEET NO.
	PLT: SCALE	CHECKED	JPM	REVISED			57	99-1HB-RI	WILL	679	489		
	PLT: DATE	DATE	5/10/2013	REVISED		SCALE: 1" = 10'	SHEET NO. OF SHEETS	STA. 16071+62.26 TO STA. 16072+50.00	FED. ROAD DIST. NO.	ILLINOIS FED. AID PROJECT	CONTRACT NO. 60L69		

P:\6226121\07_0_5\stuenkel\road\13_5\stuenkel_50X5.dgn