


DATE	
BY	
DESIGNED	
DRAWN	
CHECKED	
DATE	
PROJECT	
SCALE	
PLT DATE	
NO.	

DATE	
BY	
DESIGNED	
DRAWN	
CHECKED	
DATE	
PROJECT	
SCALE	
PLT DATE	
NO.	

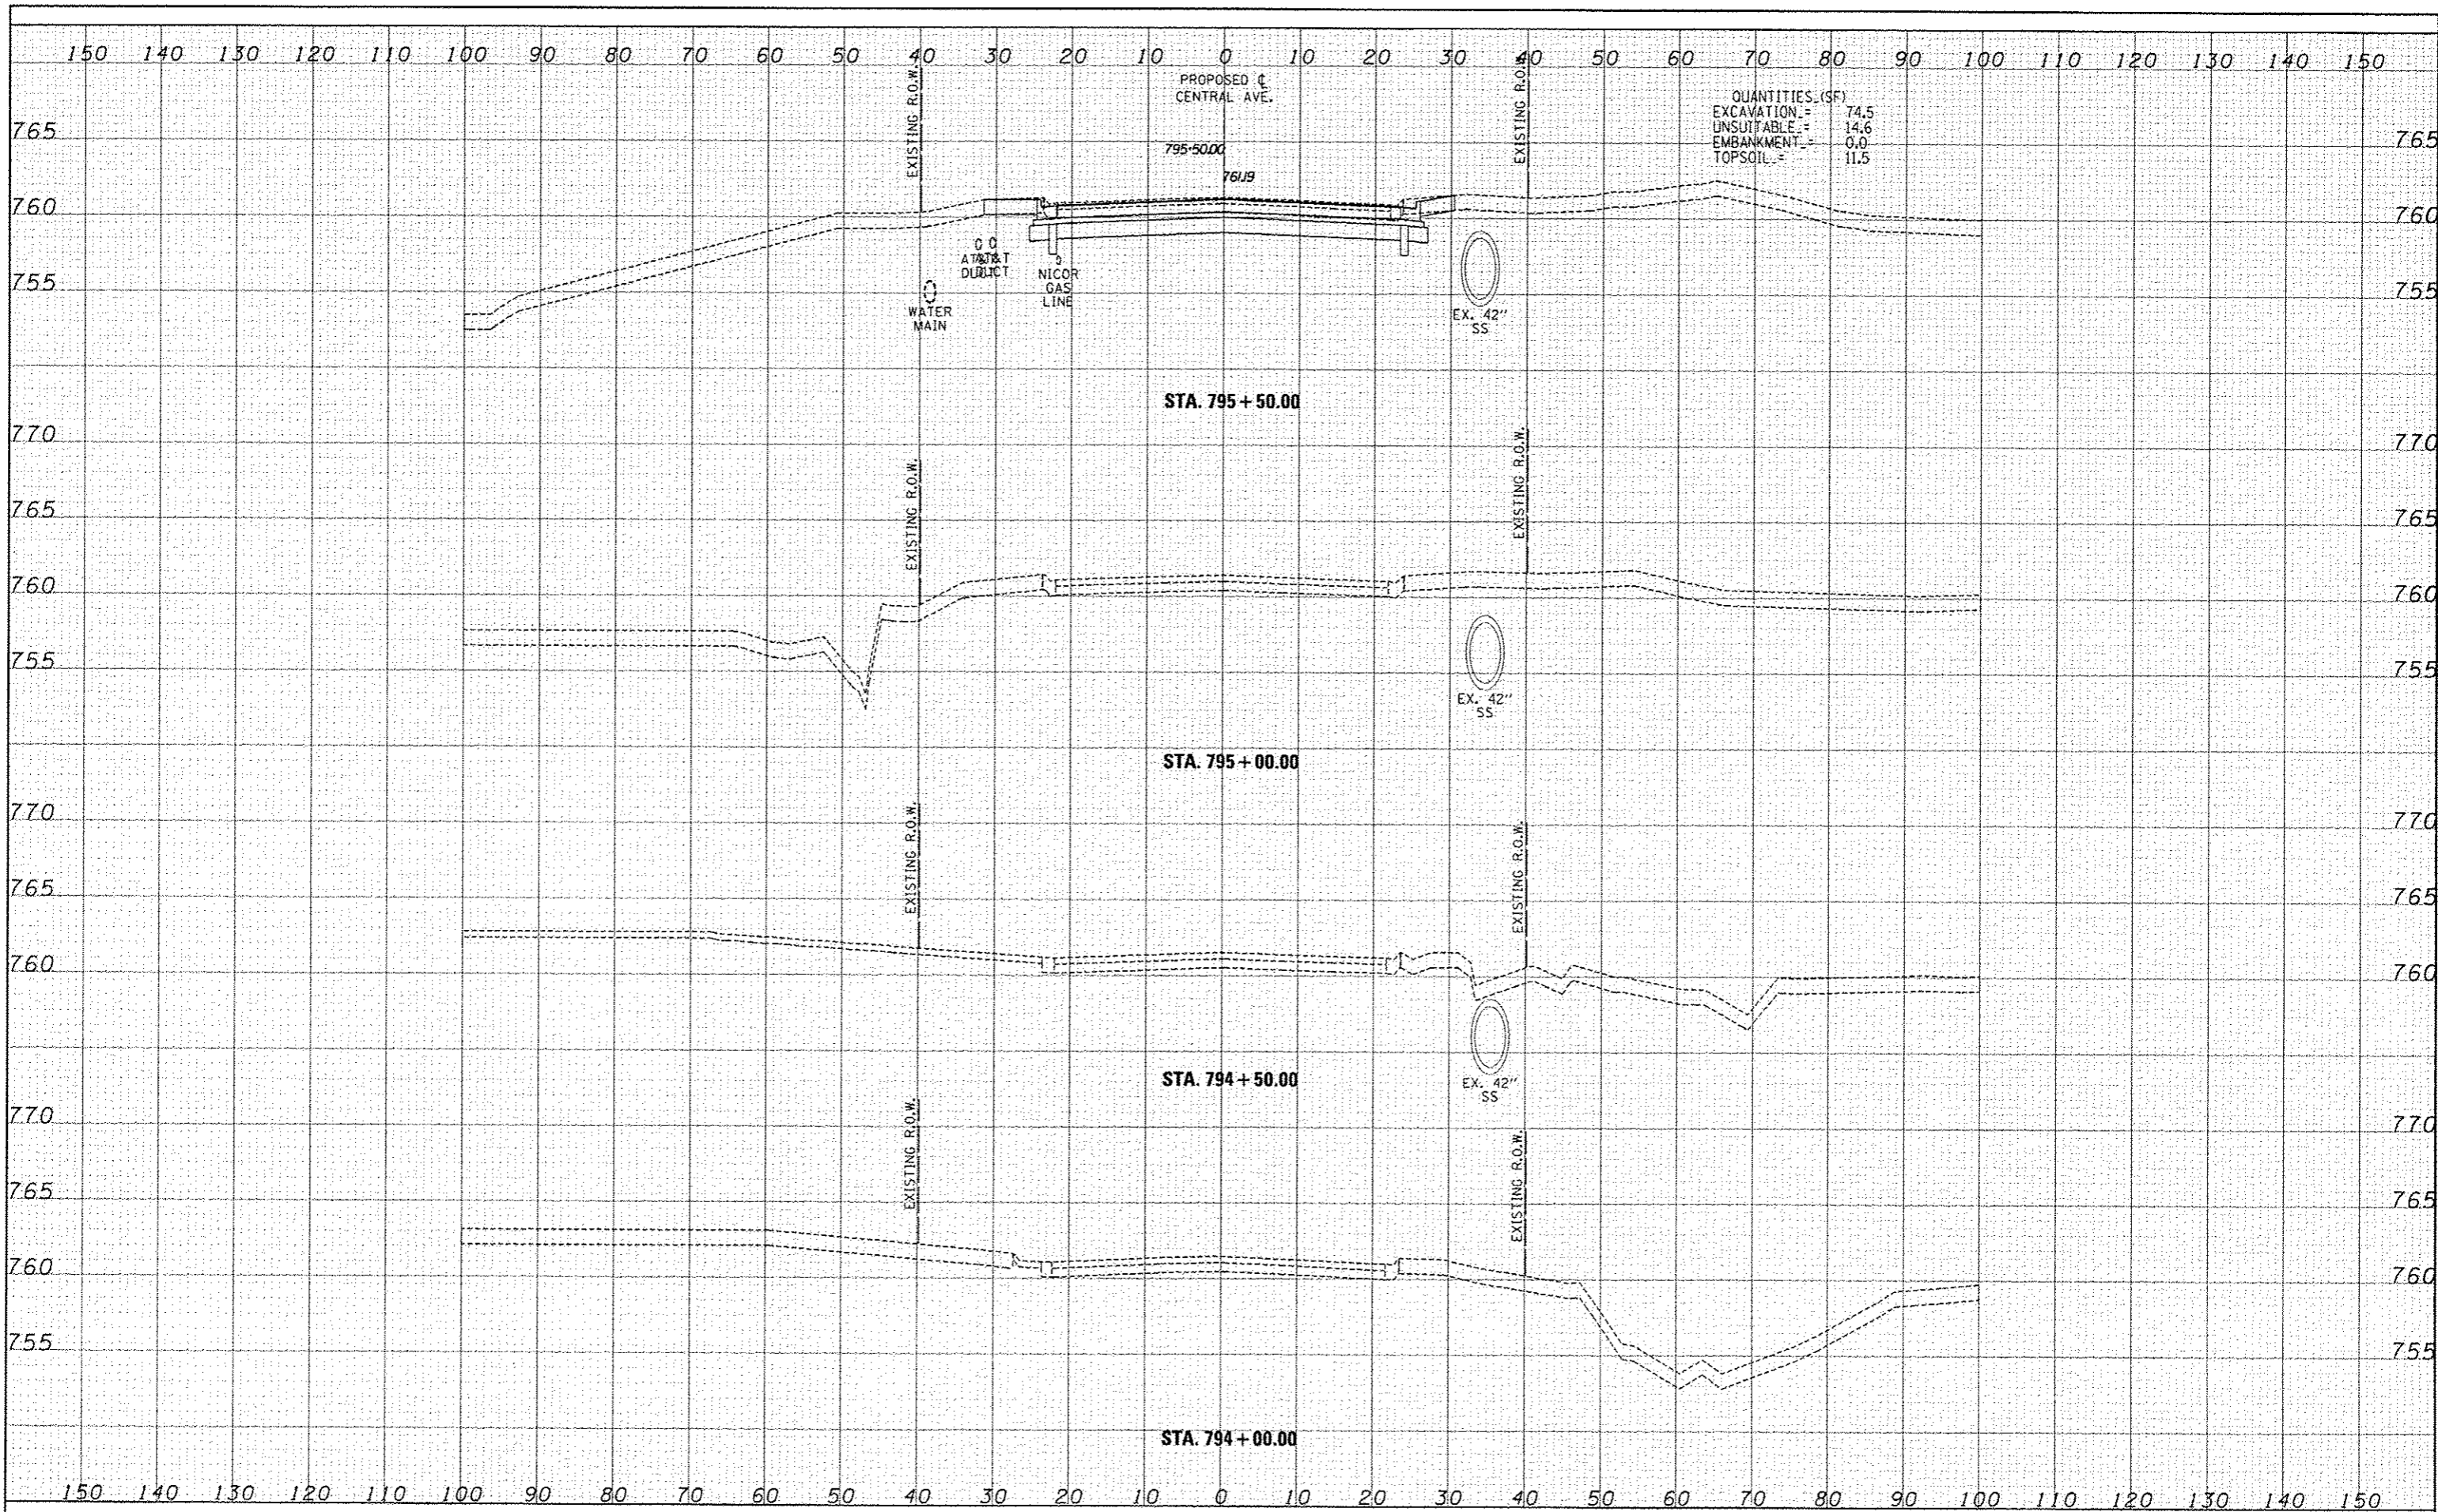

TYLIN INTERNATIONAL

USER NAME	DESIGNED	JDF	REVISED	
PROJ SCALE	DRAWN	JDF	REVISED	
PLT DATE	CHECKED	JPM	REVISED	
	DATE	5/10/2013	REVISED	

**STATE OF ILLINOIS
 DEPARTMENT OF TRANSPORTATION**

**I-57 AT STUENKEL ROAD (NEW INTERCHANGE)
 PROPOSED CENTRAL AVENUE CROSS SECTIONS**

SCALE: 1" = 10' H
 SHEET NO. OF SHEETS STA. 794+00.00 TO STA. 795+50.00

F.A.I. RTE.	SECTION	COUNTY	TOTAL SHEETS	SHEET NO.
57	99-1HB-RI	WILL	679	508
CONTRACT NO. 60L69				
FED. ROAD DIST. NO. ILLINOIS FED. AID PROJECT				