


DATE	
BY	
REVISIONS	
NO.	
DATE	
BY	
REVISIONS	
NO.	
DATE	
BY	
REVISIONS	
NO.	

DATE	
BY	
REVISIONS	
NO.	
DATE	
BY	
REVISIONS	
NO.	
DATE	
BY	
REVISIONS	
NO.	

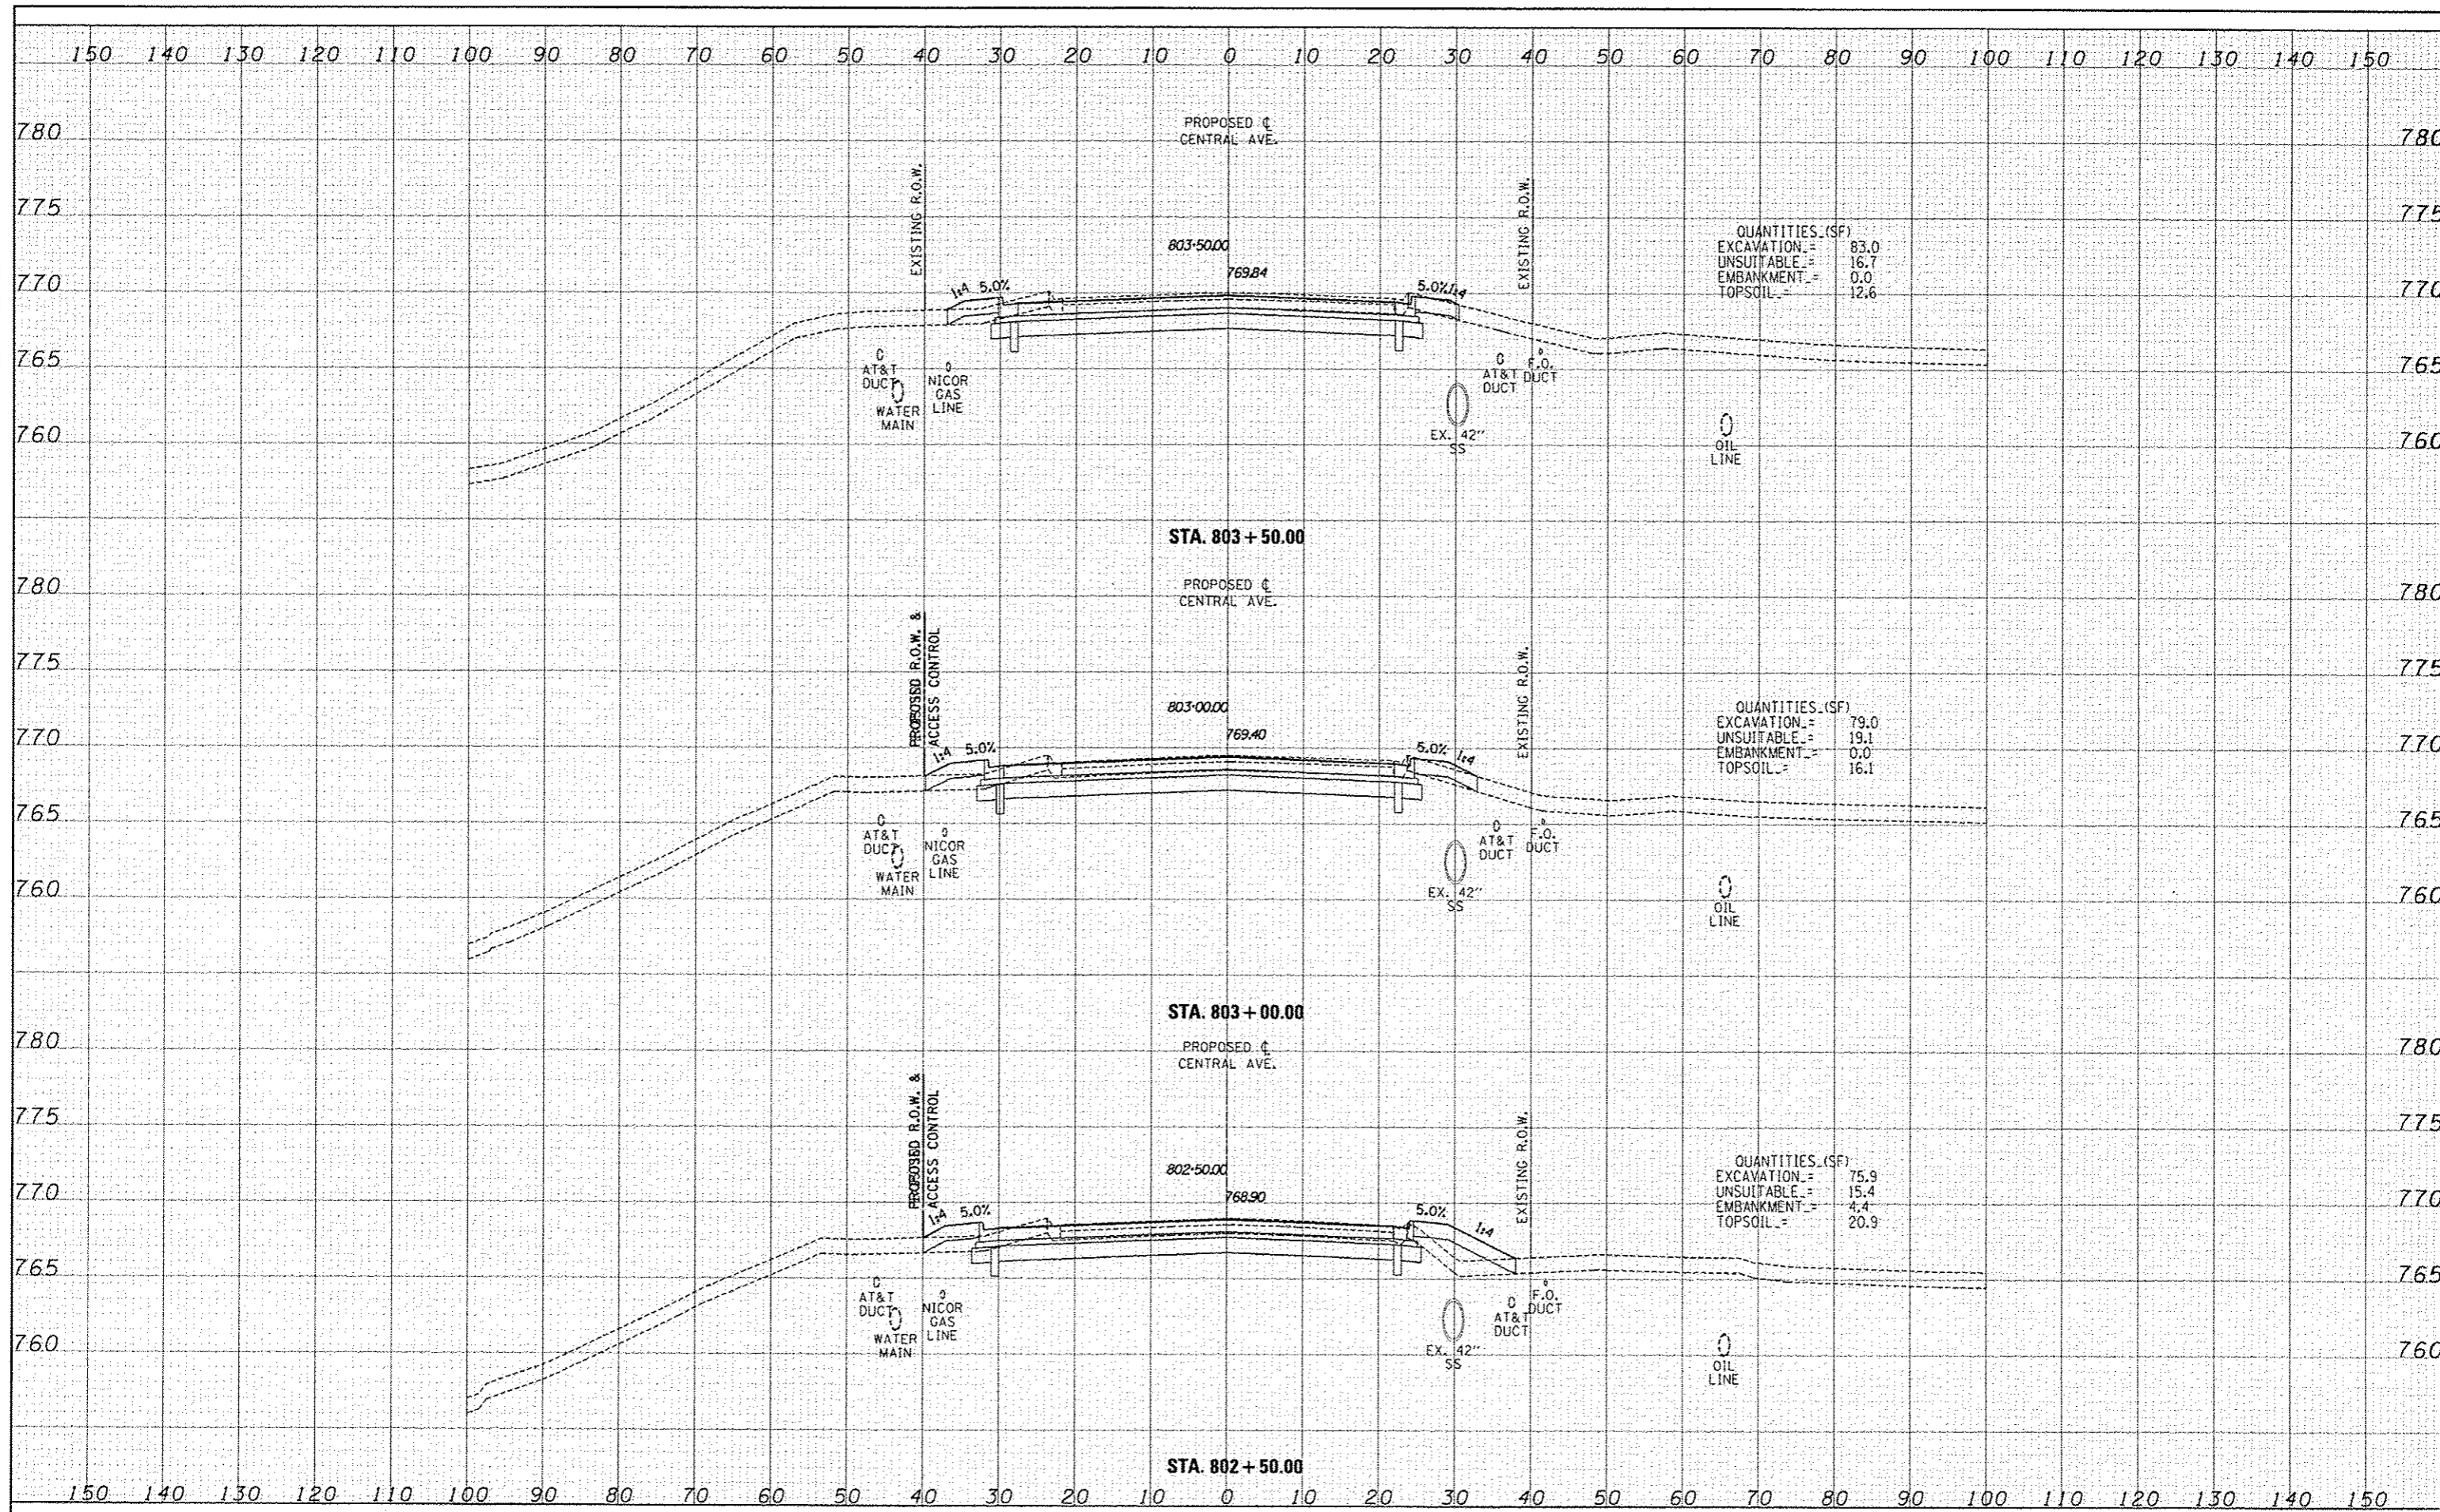

TYLIN INTERNATIONAL	USER NAME	DESIGNED	JDF	REVISED		STATE OF ILLINOIS DEPARTMENT OF TRANSPORTATION	I-57 AT STUENKEL ROAD (NEW INTERCHANGE) PROPOSED CENTRAL AVENUE CROSS SECTIONS		F.A.I. RTE.	SECTION	COUNTY	TOTAL SHEETS	SHEET NO.
	PLAT NO.	DRAWN	JDF	REVISED					57	99-IHB-RI	WILL	679	513
	PLAT DATE	CHECKED	JPM	REVISED					CONTRACT NO. 60L69		ILLINOIS FED. AID PROJECT		
	DATE	DATE	5/10/2013	REVISED					FED. ROAD DIST. NO.				

SCALE: 1" = 10' H
SHEET NO. OF SHEETS STA. 802+50.00 TO STA. 803+50.00

P:\60261201_57 @ Stuenkel\Road\NC_3\Interchange\NC_3_Cross-At_55_S11.dgn