


DATE	BY	REVISION

DATE	BY	REVISION

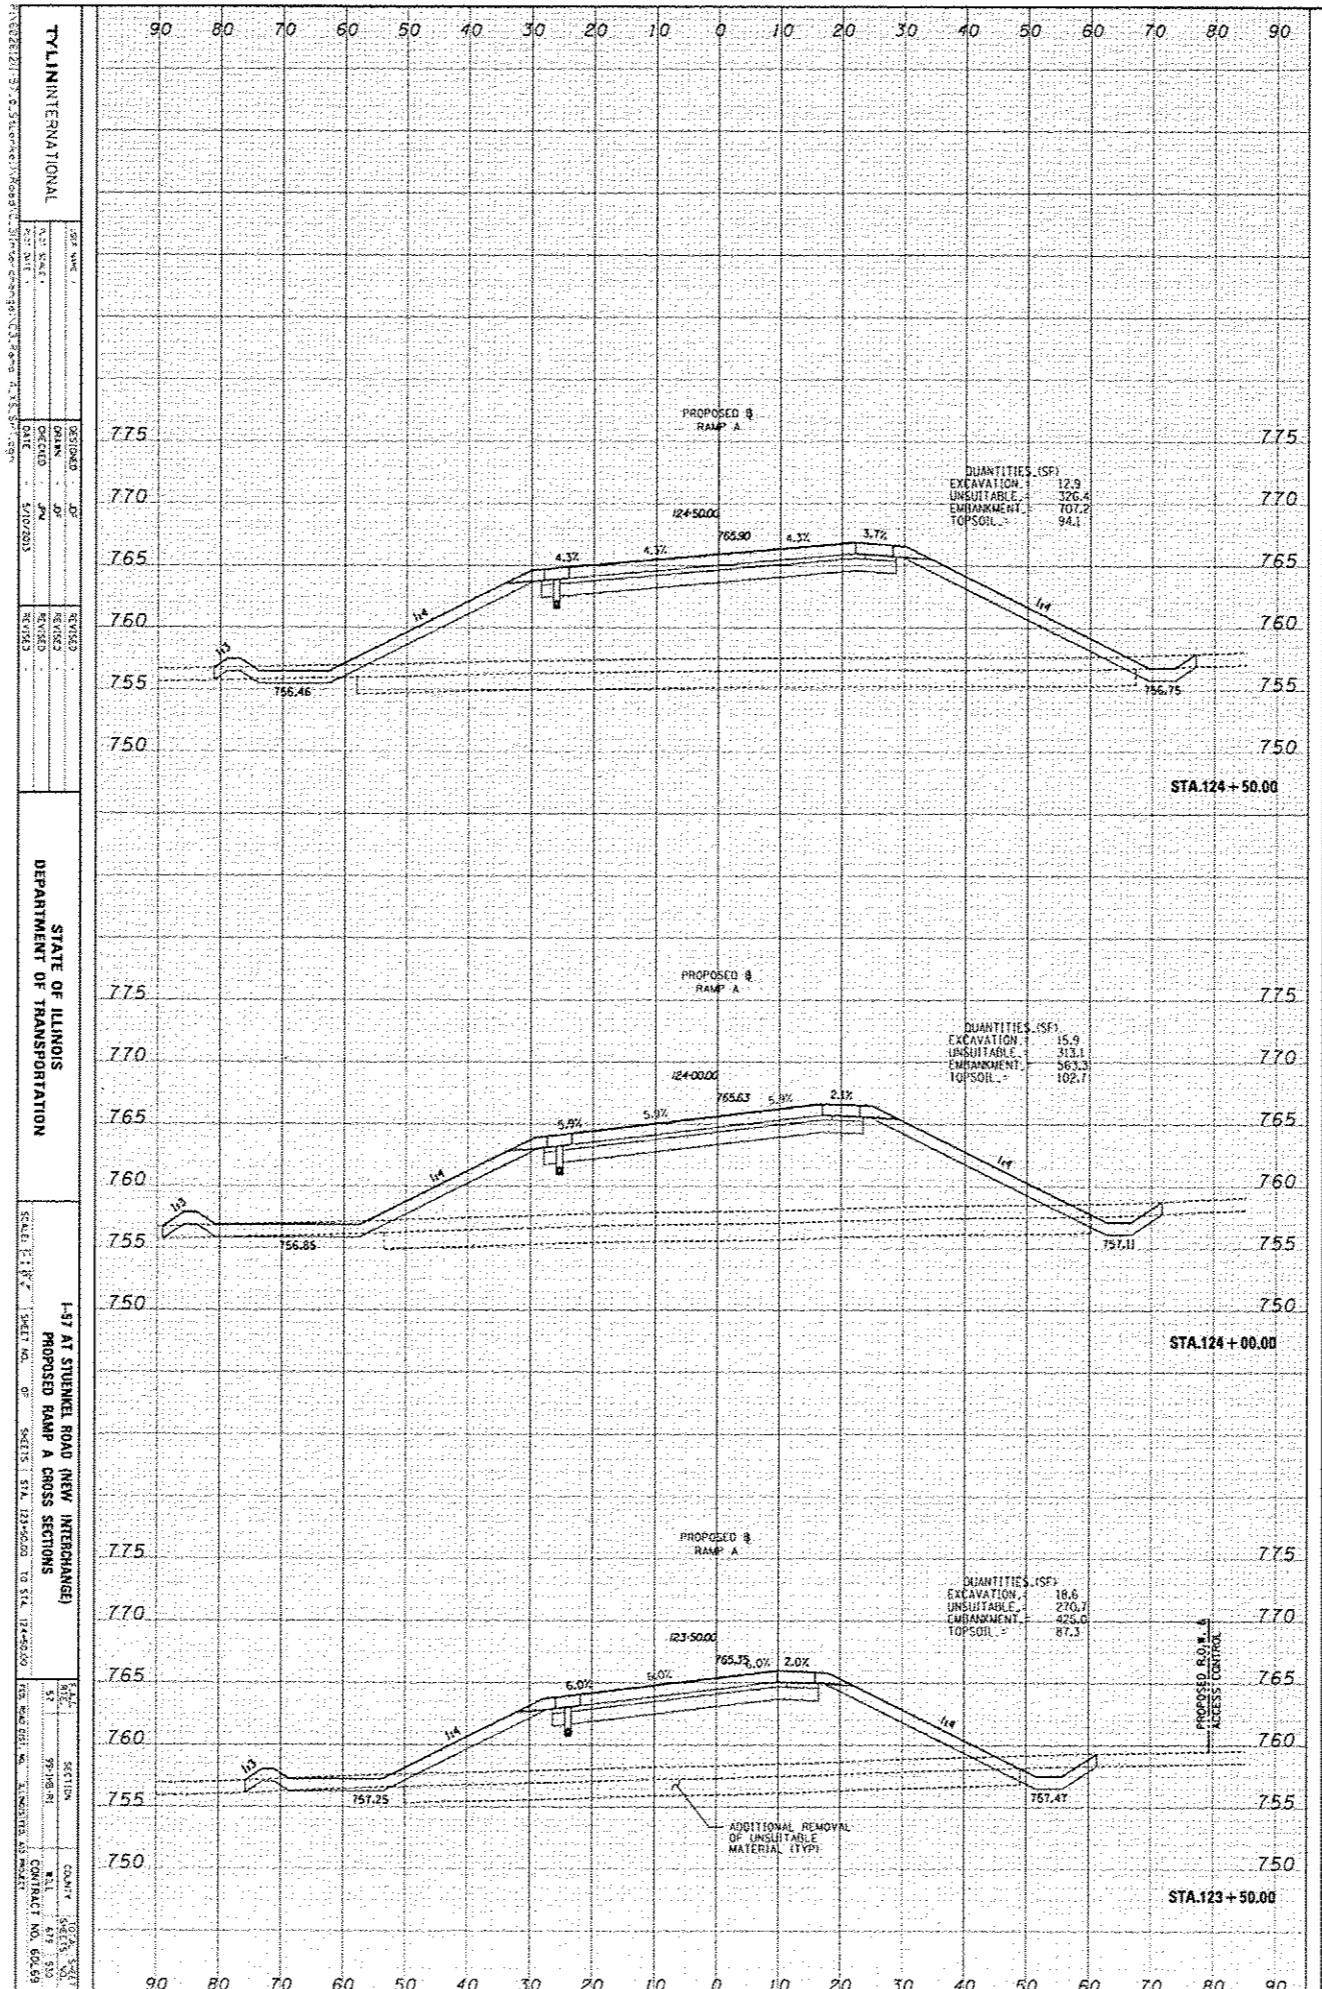

TYLINTERNATIONAL

DATE: 1/10/2013

STATE OF ILLINOIS
DEPARTMENT OF TRANSPORTATION

1-57 AT STUBBINS ROAD NOW INTERCHANGED
PROPOSED RAMP A CROSS SECTIONS

SCALE: 1" = 8'

PROJECT NO. 12-0000 TO STA. 124+50.00

SECTION: 123+50.00

CONTRACT NO. 60-69