


FINAL SURVEY	DATE
SAVED	BY
NOTED	
DATE	
AREAS	
CHECKED	

ORIGINAL SURVEY	DATE
SAVED	BY
NOTED	
DATE	
AREAS	
CHECKED	

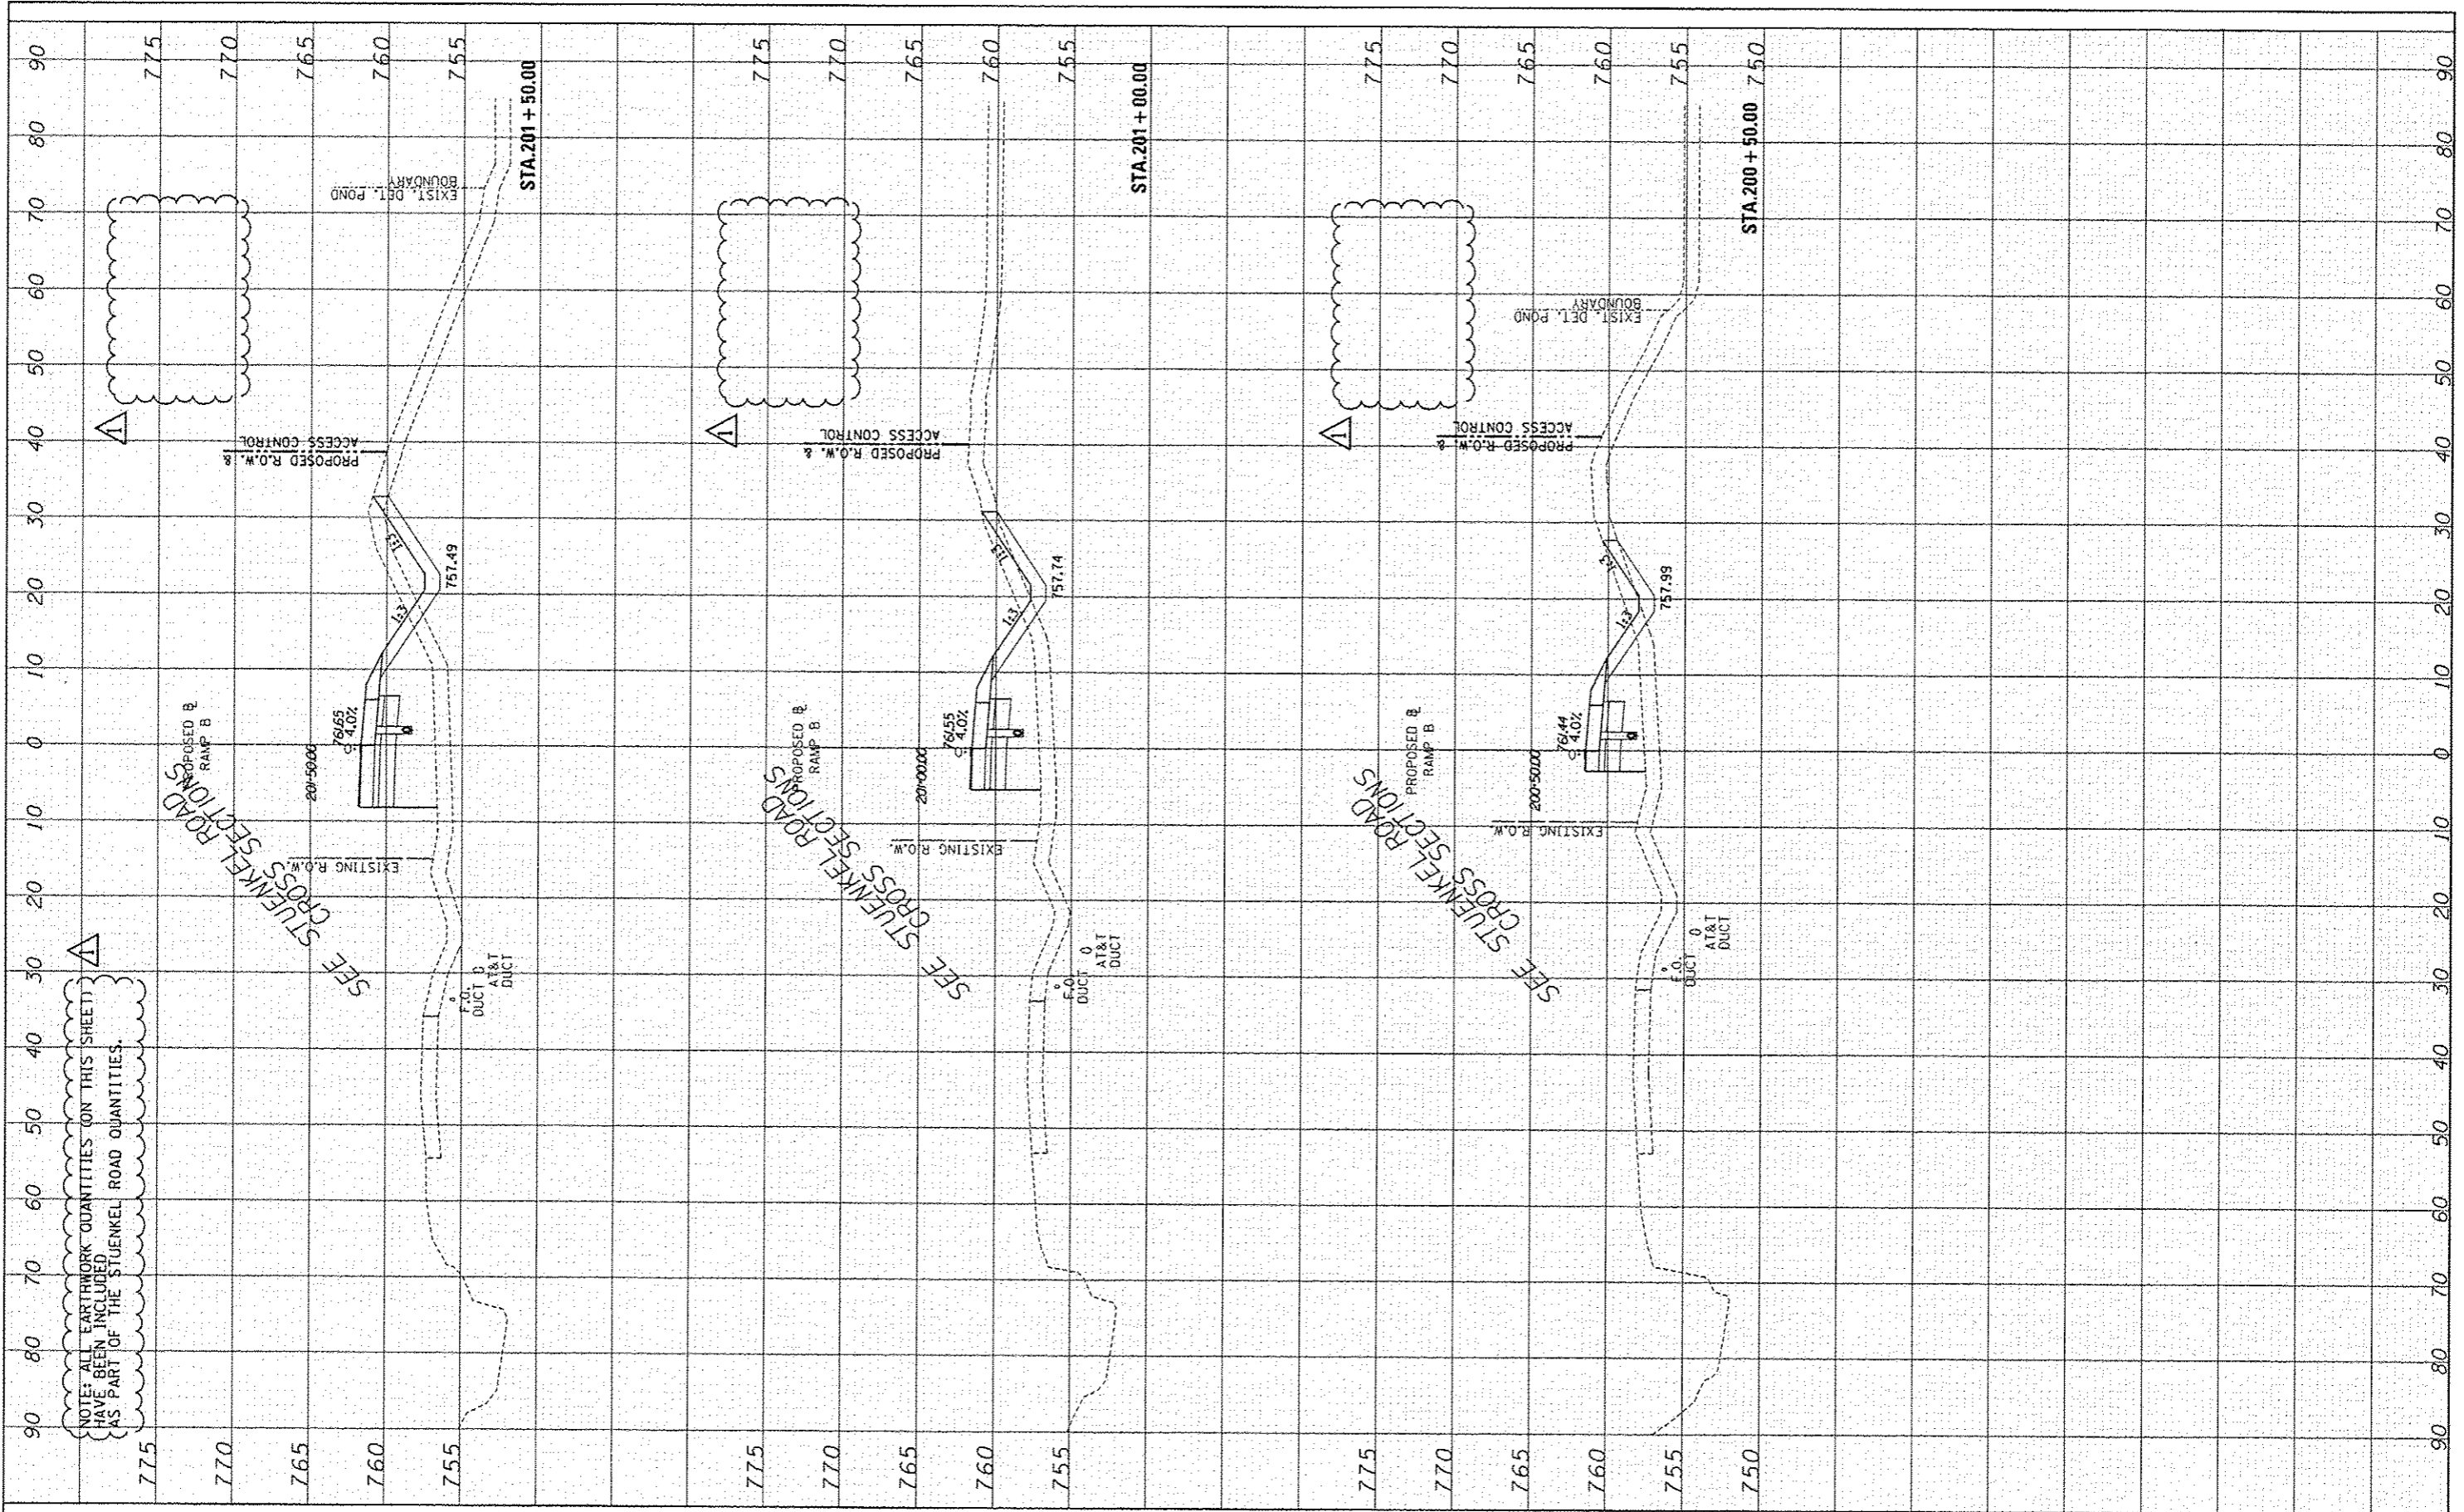

TYLIN INTERNATIONAL	USER NAME -	DESIGNED - JDF	REVISED Δ ADDENDUM 1 1/03/14	STATE OF ILLINOIS DEPARTMENT OF TRANSPORTATION	I-57 AT STUENKEL ROAD (NEW INTERCHANGE) PROPOSED RAMP B CROSS SECTIONS	F.A.I. RTE. 57	SECTION 99-1HB-R1	COUNTY WILL	TOTAL SHEETS 679	SHEET NO. 533	
	PLOT SCALE -	CHECKED - JPM	REVISED -			SCALE: 1" = 10' H 1" = 5' V	SHEET NO. OF SHEETS	STA. 200+00.00 TO STA. 201+50.00	CONTRACT NO. 60L69		
	PLOT DATE -	DATE - 5/10/2013	REVISED -			FED. ROAD DIST. NO.	ILLINOIS FED. AID PROJECT				