


FINL	REMOVED	DATE
SURETY	PLOTTED	BY
NOTE BOOK	TEMPLATE	
NO.	AREAS CHECKED	

ORIGINAL	SURVISED	DATE
SURETY	PLOTTED	BY
NOTE BOOK	TEMPLATE	
NO.	AREAS CHECKED	

NOTE: ALL EARTHWORK QUANTITIES (ON THIS SHEET) HAVE BEEN INCLUDED AS PART OF THE STUENKEL ROAD QUANTITIES.

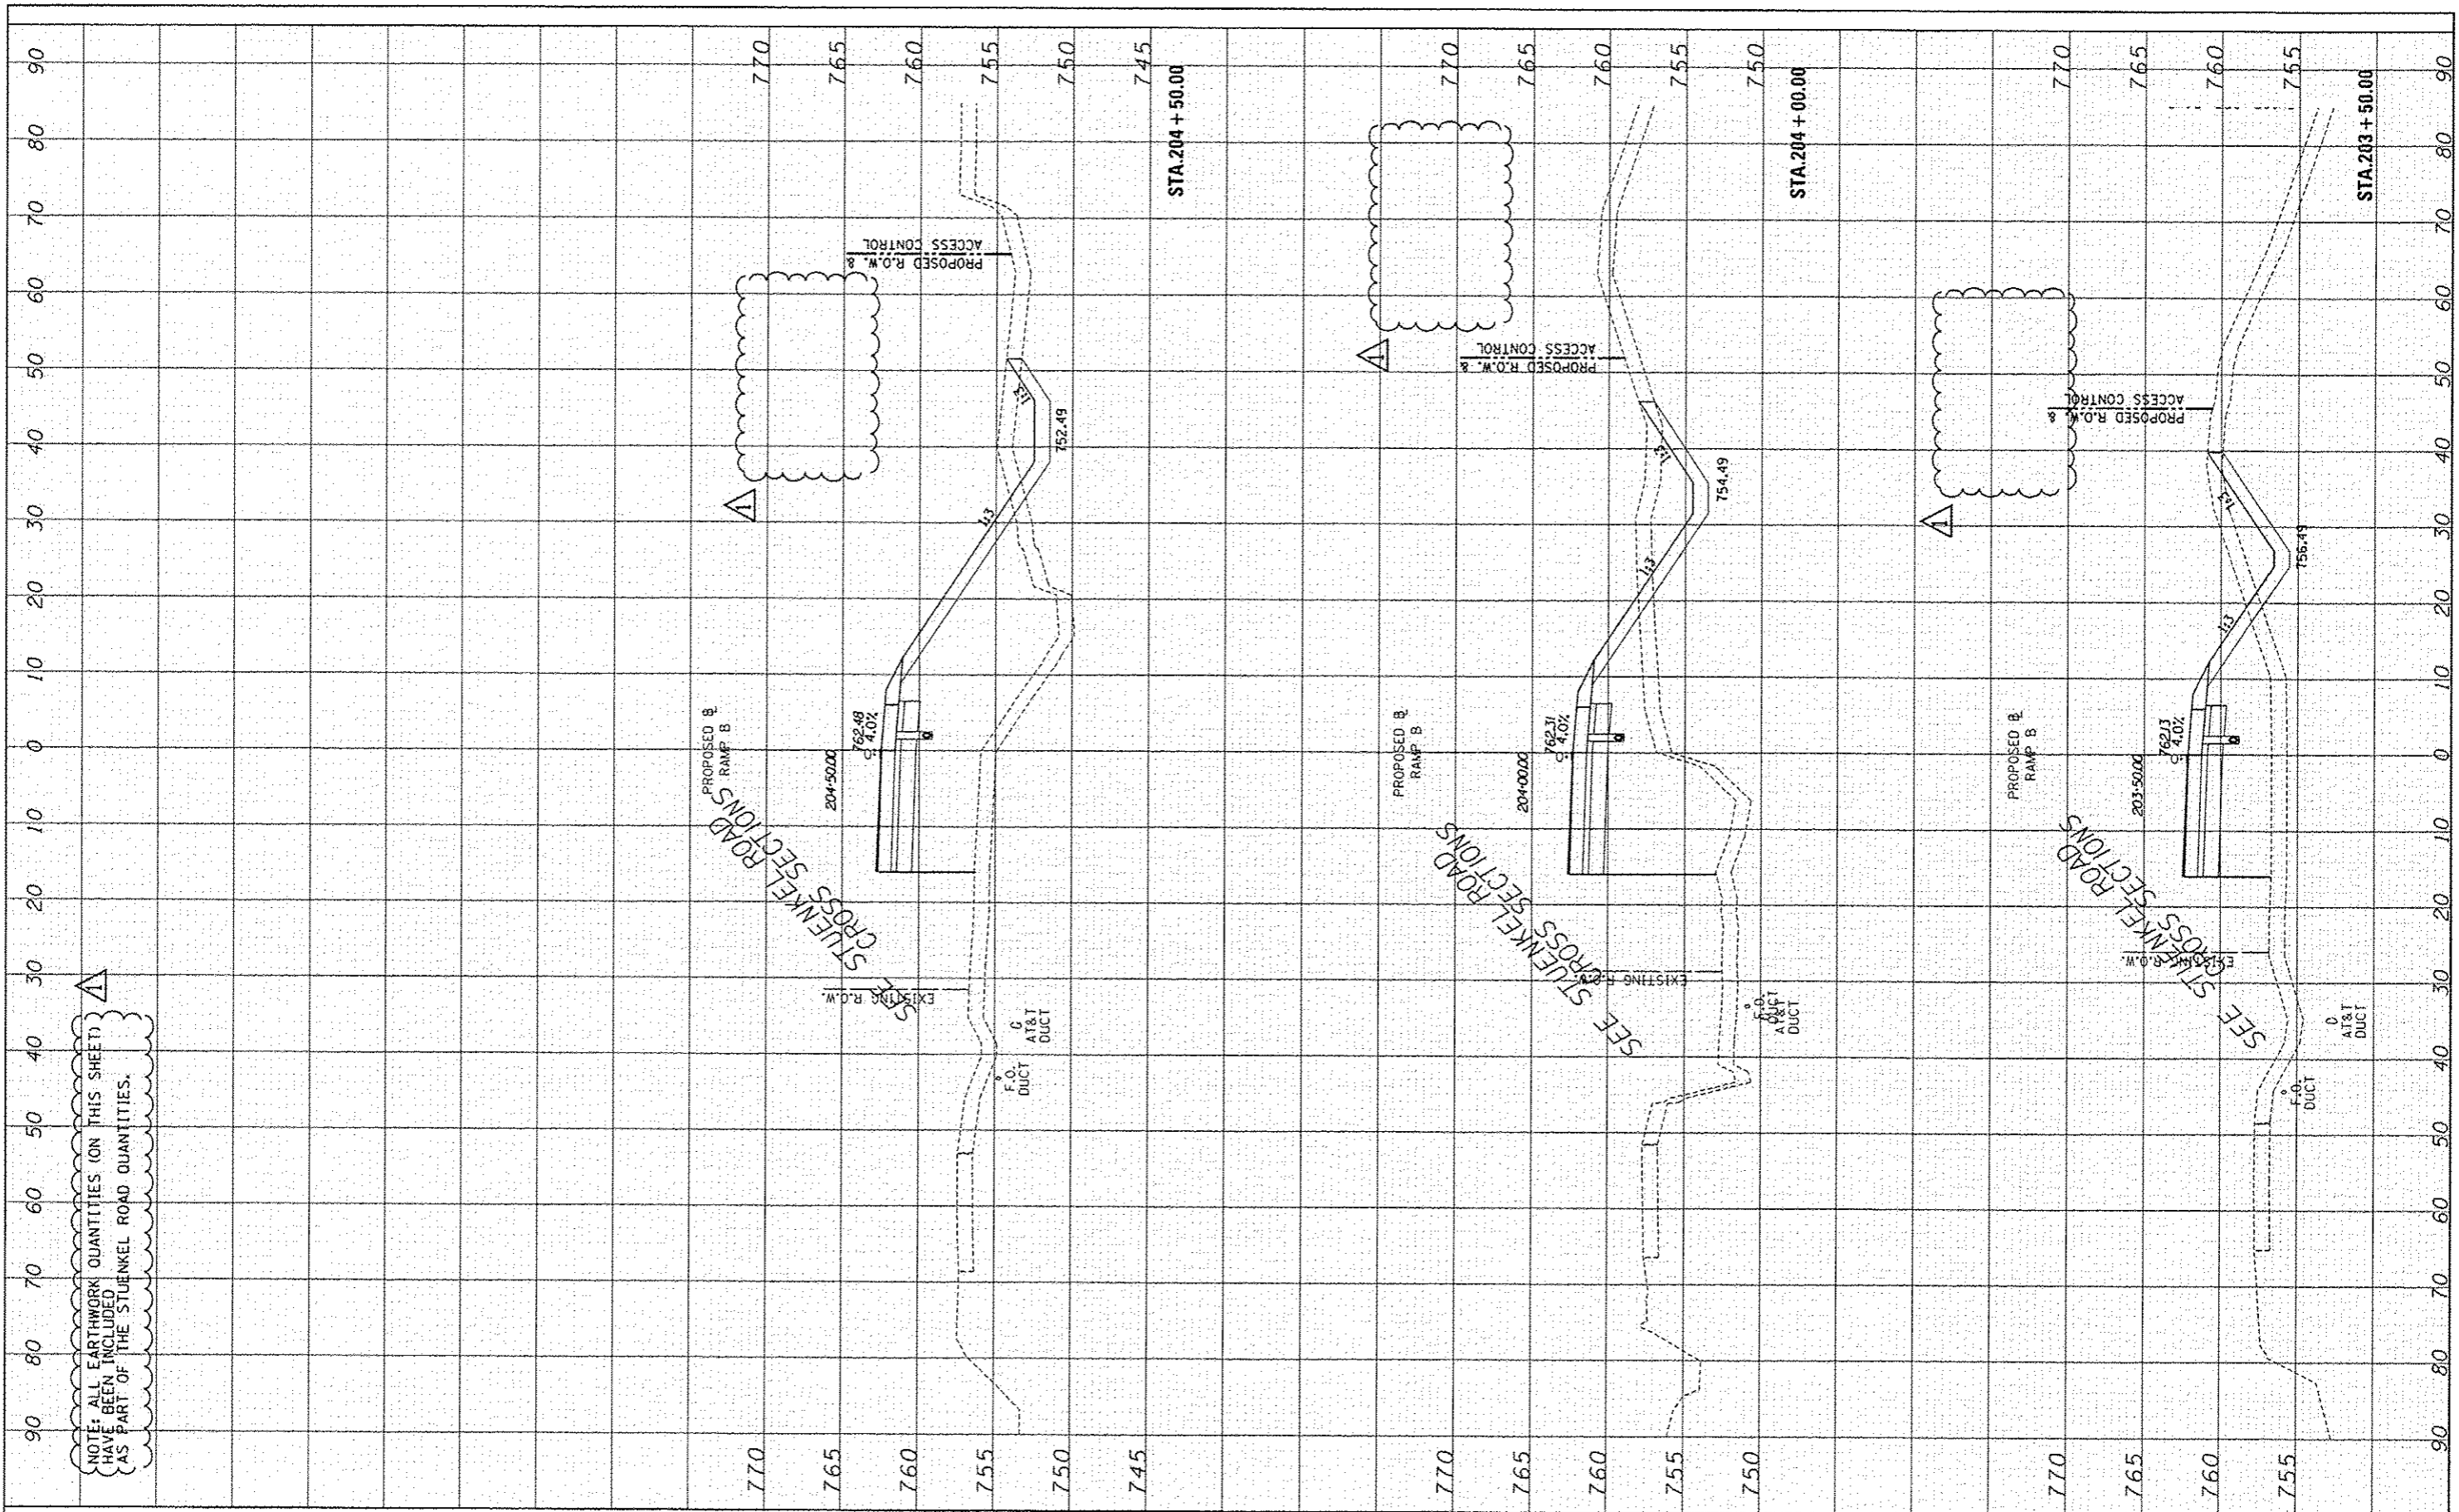

TYLIN INTERNATIONAL

USER NAME =	DESIGNED - JDF	REVISED - ADDENDUM 1 1/03/14
PLOT SCALE =	DRAWN - JDF	REVISED -
PLOT DATE =	CHECKED - JPM	REVISED -
	DATE - 5/10/2013	REVISED -

STATE OF ILLINOIS
DEPARTMENT OF TRANSPORTATION

I-57 AT STUENKEL ROAD (NEW INTERCHANGE)
PROPOSED RAMP B CROSS SECTIONS

SCALE: 1" = 10' SHEET NO. OF SHEETS STA. 203+50.00 TO STA. 204+50.00

F.A.I. RTE.	SECTION	COUNTY	TOTAL SHEETS	SHEET NO.
57	99-14B-R1	WILL	679	535
FED. ROAD DIST. NO.			ILLINOIS FED. AID PROJECT	
			CONTRACT NO. 60L69	