


DESIGN	DATE
SHEET	
TOTAL SHEETS	
DATE	

DESIGN	DATE
SHEET	
TOTAL SHEETS	
DATE	

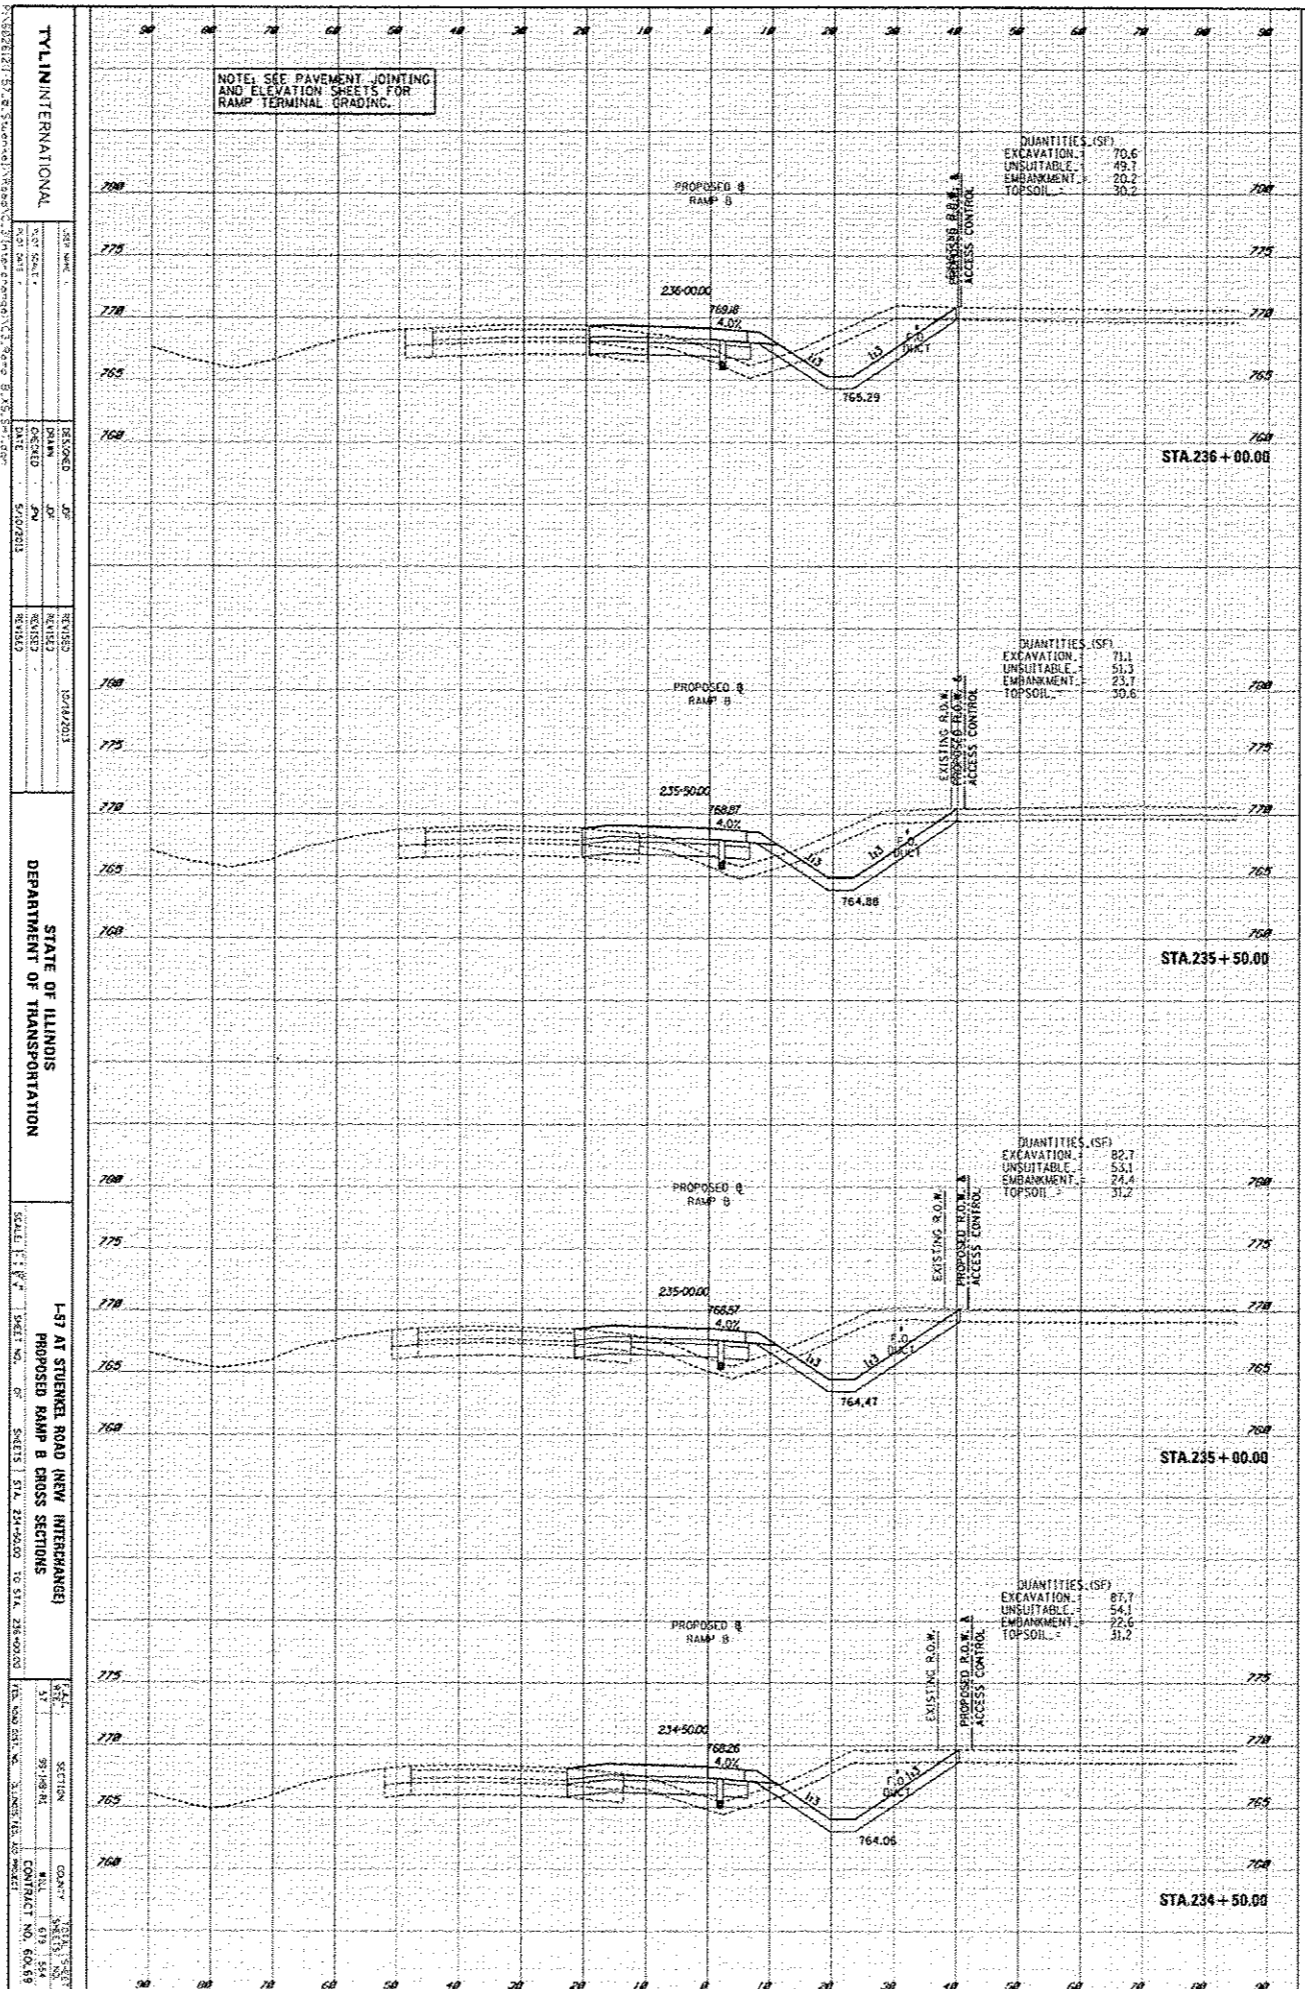

TYL INTERNATIONAL

STATE OF ILLINOIS
DEPARTMENT OF TRANSPORTATION

I-57 AT STUENKEL ROAD (NEW INTERCHANGE)
PROPOSED RAMP B CROSS SECTIONS

SCALE: 1" = 10'

REVISIONS:

NO.	DATE	DESCRIPTION
1		
2		
