


DESIGN	BY	DATE
SHEET	NO.	
NOTE BOOK		
NO.		

FINAL	BY	DATE
DESIGN		
SHEET		
NOTE BOOK		
NO.		

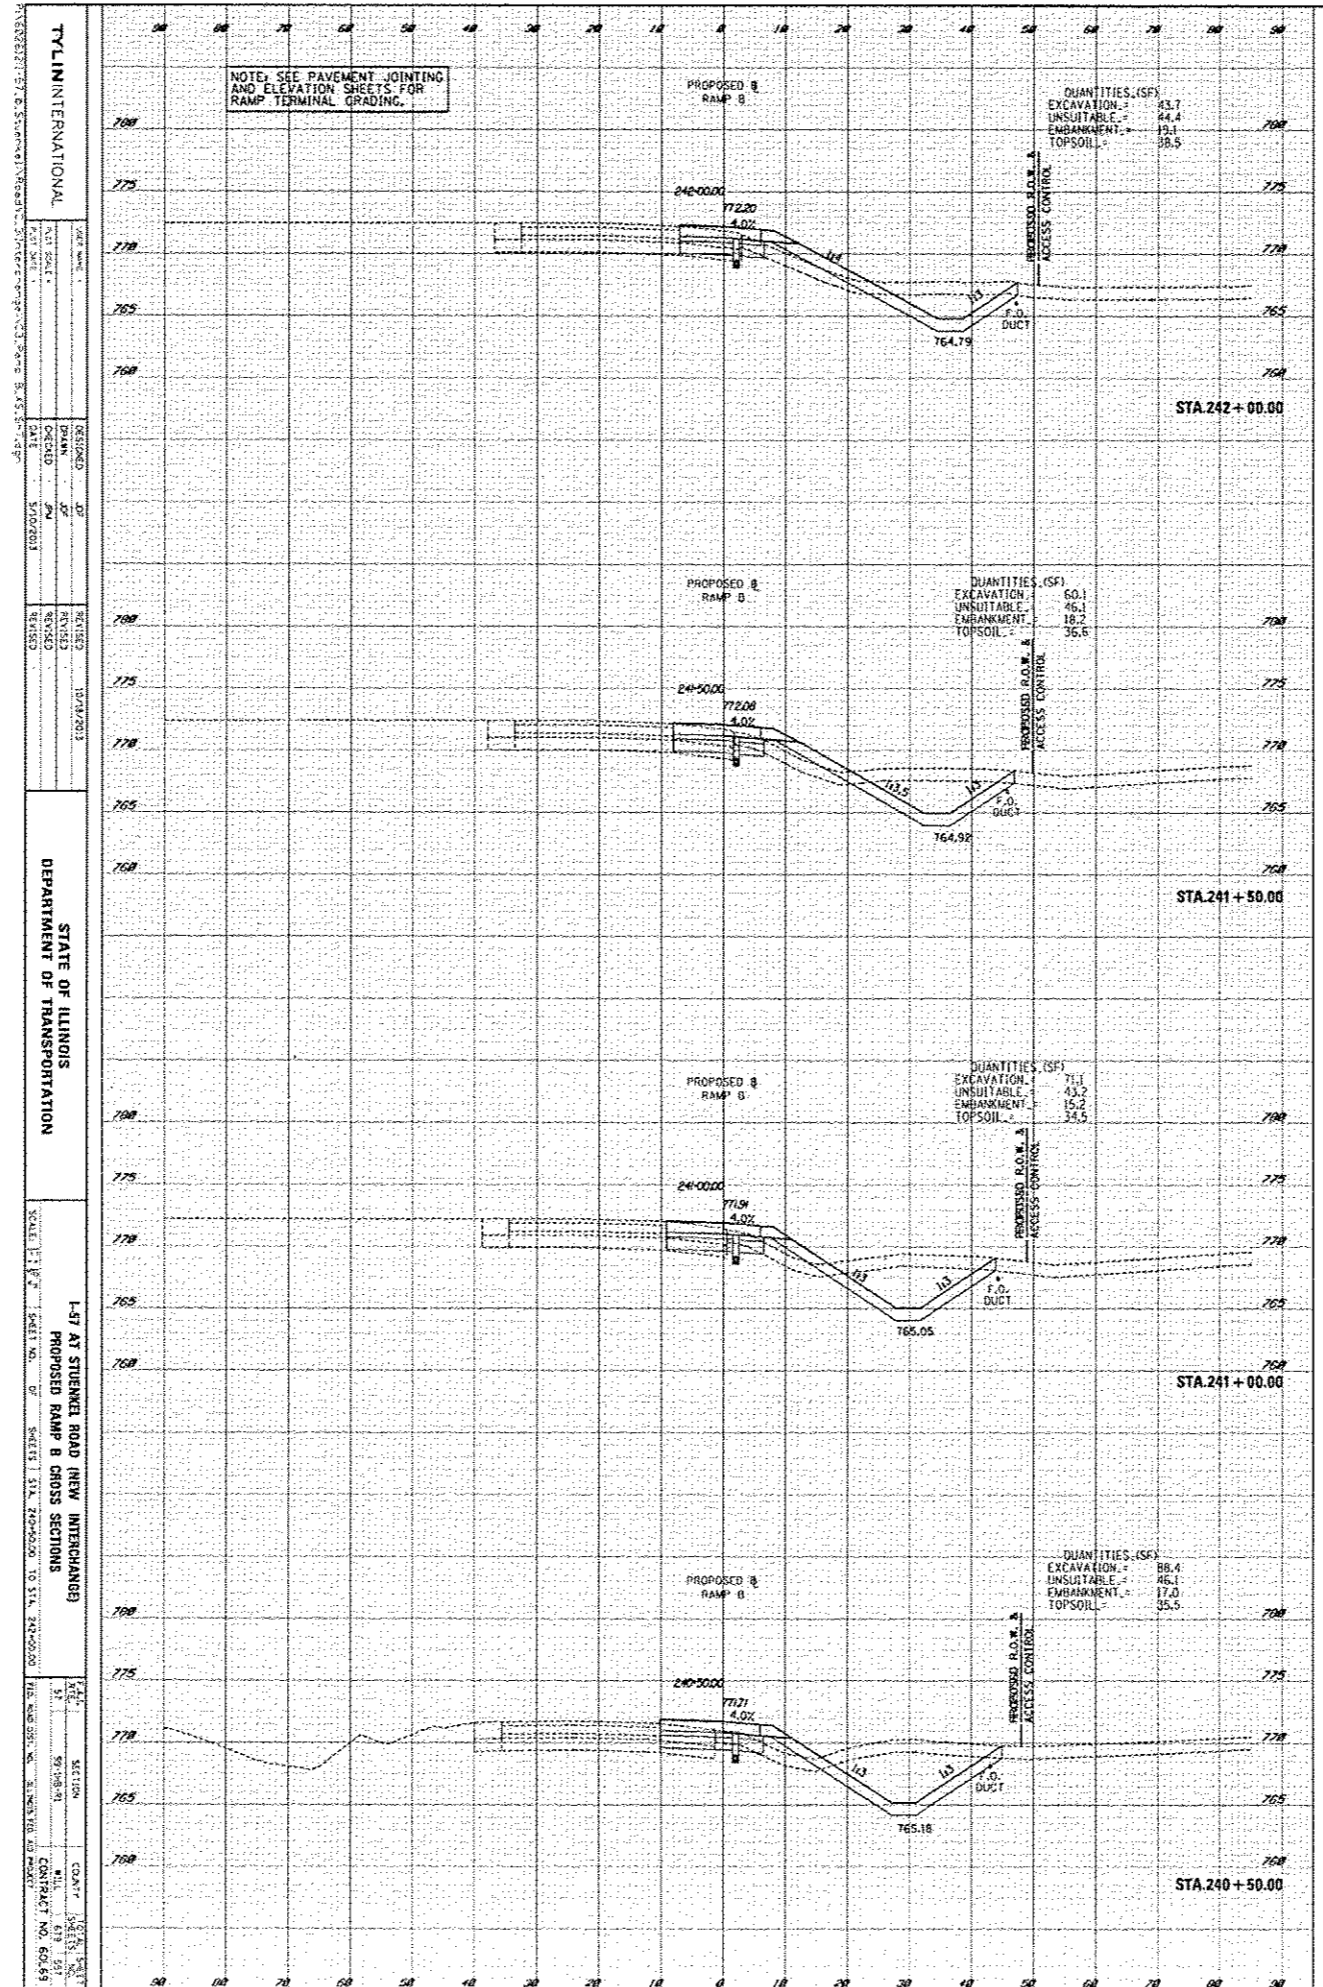

QUANTITIES (SF)
 EXCAVATION = 43.7
 UNSUITABLE = 44.4
 EMBANKMENT = 43.1
 TOPSOIL = 38.5

QUANTITIES (SF)
 EXCAVATION = 60.1
 UNSUITABLE = 46.1
 EMBANKMENT = 18.2
 TOPSOIL = 36.6

QUANTITIES (SF)
 EXCAVATION = 71.1
 UNSUITABLE = 43.2
 EMBANKMENT = 15.2
 TOPSOIL = 33.5

QUANTITIES (SF)
 EXCAVATION = 88.4
 UNSUITABLE = 46.1
 EMBANKMENT = 17.0
 TOPSOIL = 35.5

TYLIN INTERNATIONAL
 PROJECT NO. 157 AT STUENKEL ROAD (NEW INTERCHANGE)
 SHEET NO. 157-1 OF 157-1
 SCALE: 1" = 10'
 DATE: 10/14/2013
 DESIGNED BY: [Name]
 CHECKED BY: [Name]
 DEPARTMENT OF TRANSPORTATION
 STATE OF ILLINOIS
 CONTRACT NO. 602-59