


DESIGN	DATE	BY
DRAWN	DATE	BY
CHECKED	DATE	BY
APPROVED	DATE	BY

DATE	BY	BY
DATE	BY	BY
DATE	BY	BY
DATE	BY	BY

TYLINTERNATIONAL
 PROJECT NO. 1-57 AT STUENKEL ROAD INTERCHANGE
 PROPOSED RAMP C CROSS SECTIONS
 SCALE: 1" = 10'
 SHEET NO. 5
 STA. 315+00.00 TO STA. 317+00.00

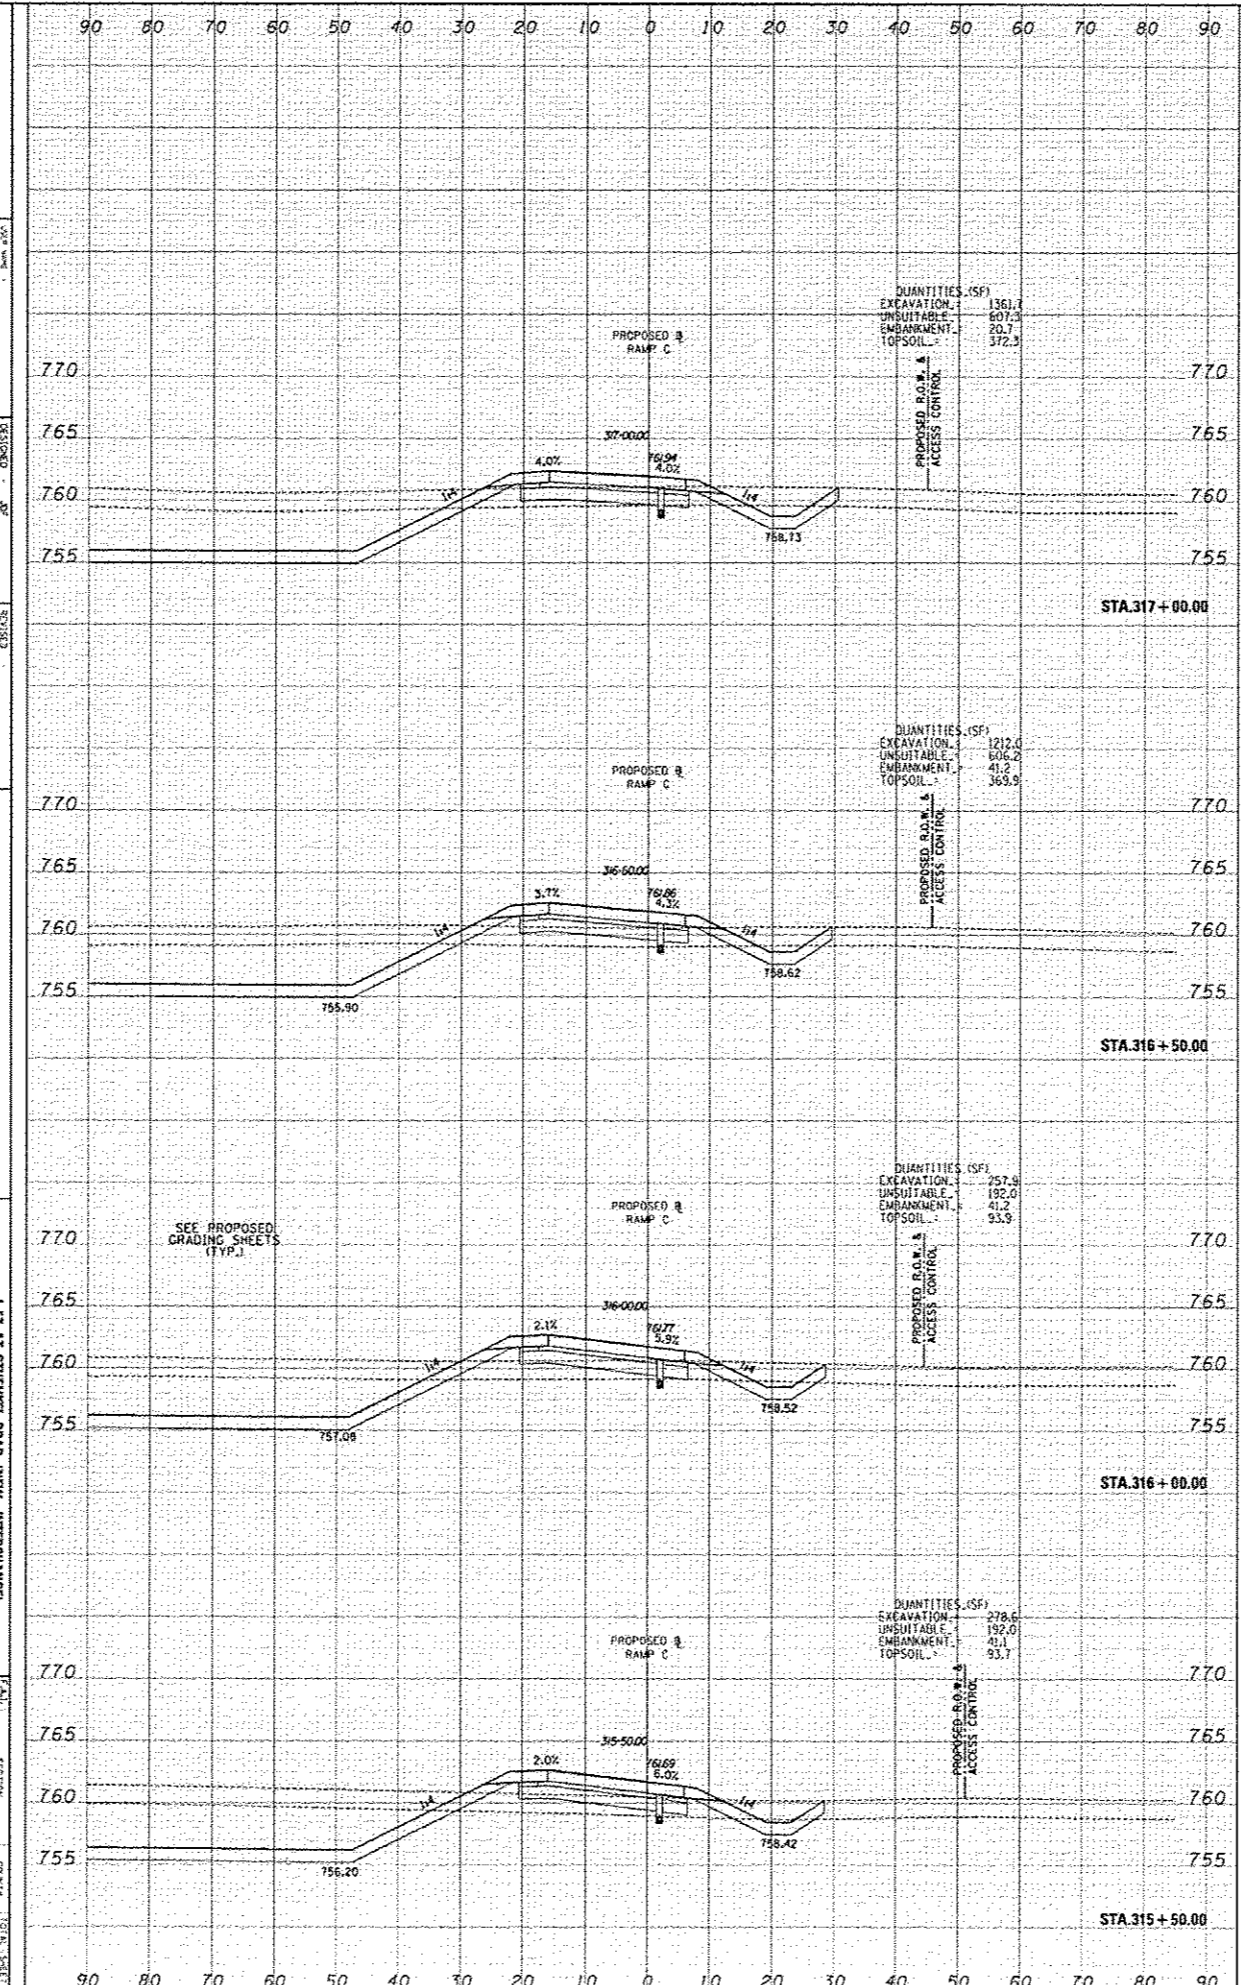

STATE OF ILLINOIS
 DEPARTMENT OF TRANSPORTATION

1-57 AT STUENKEL ROAD INTERCHANGE
 PROPOSED RAMP C CROSS SECTIONS

SECTION 5
 CONTRACT NO. 09-099