


DATE	BY	CHECK

DATE	BY	CHECK

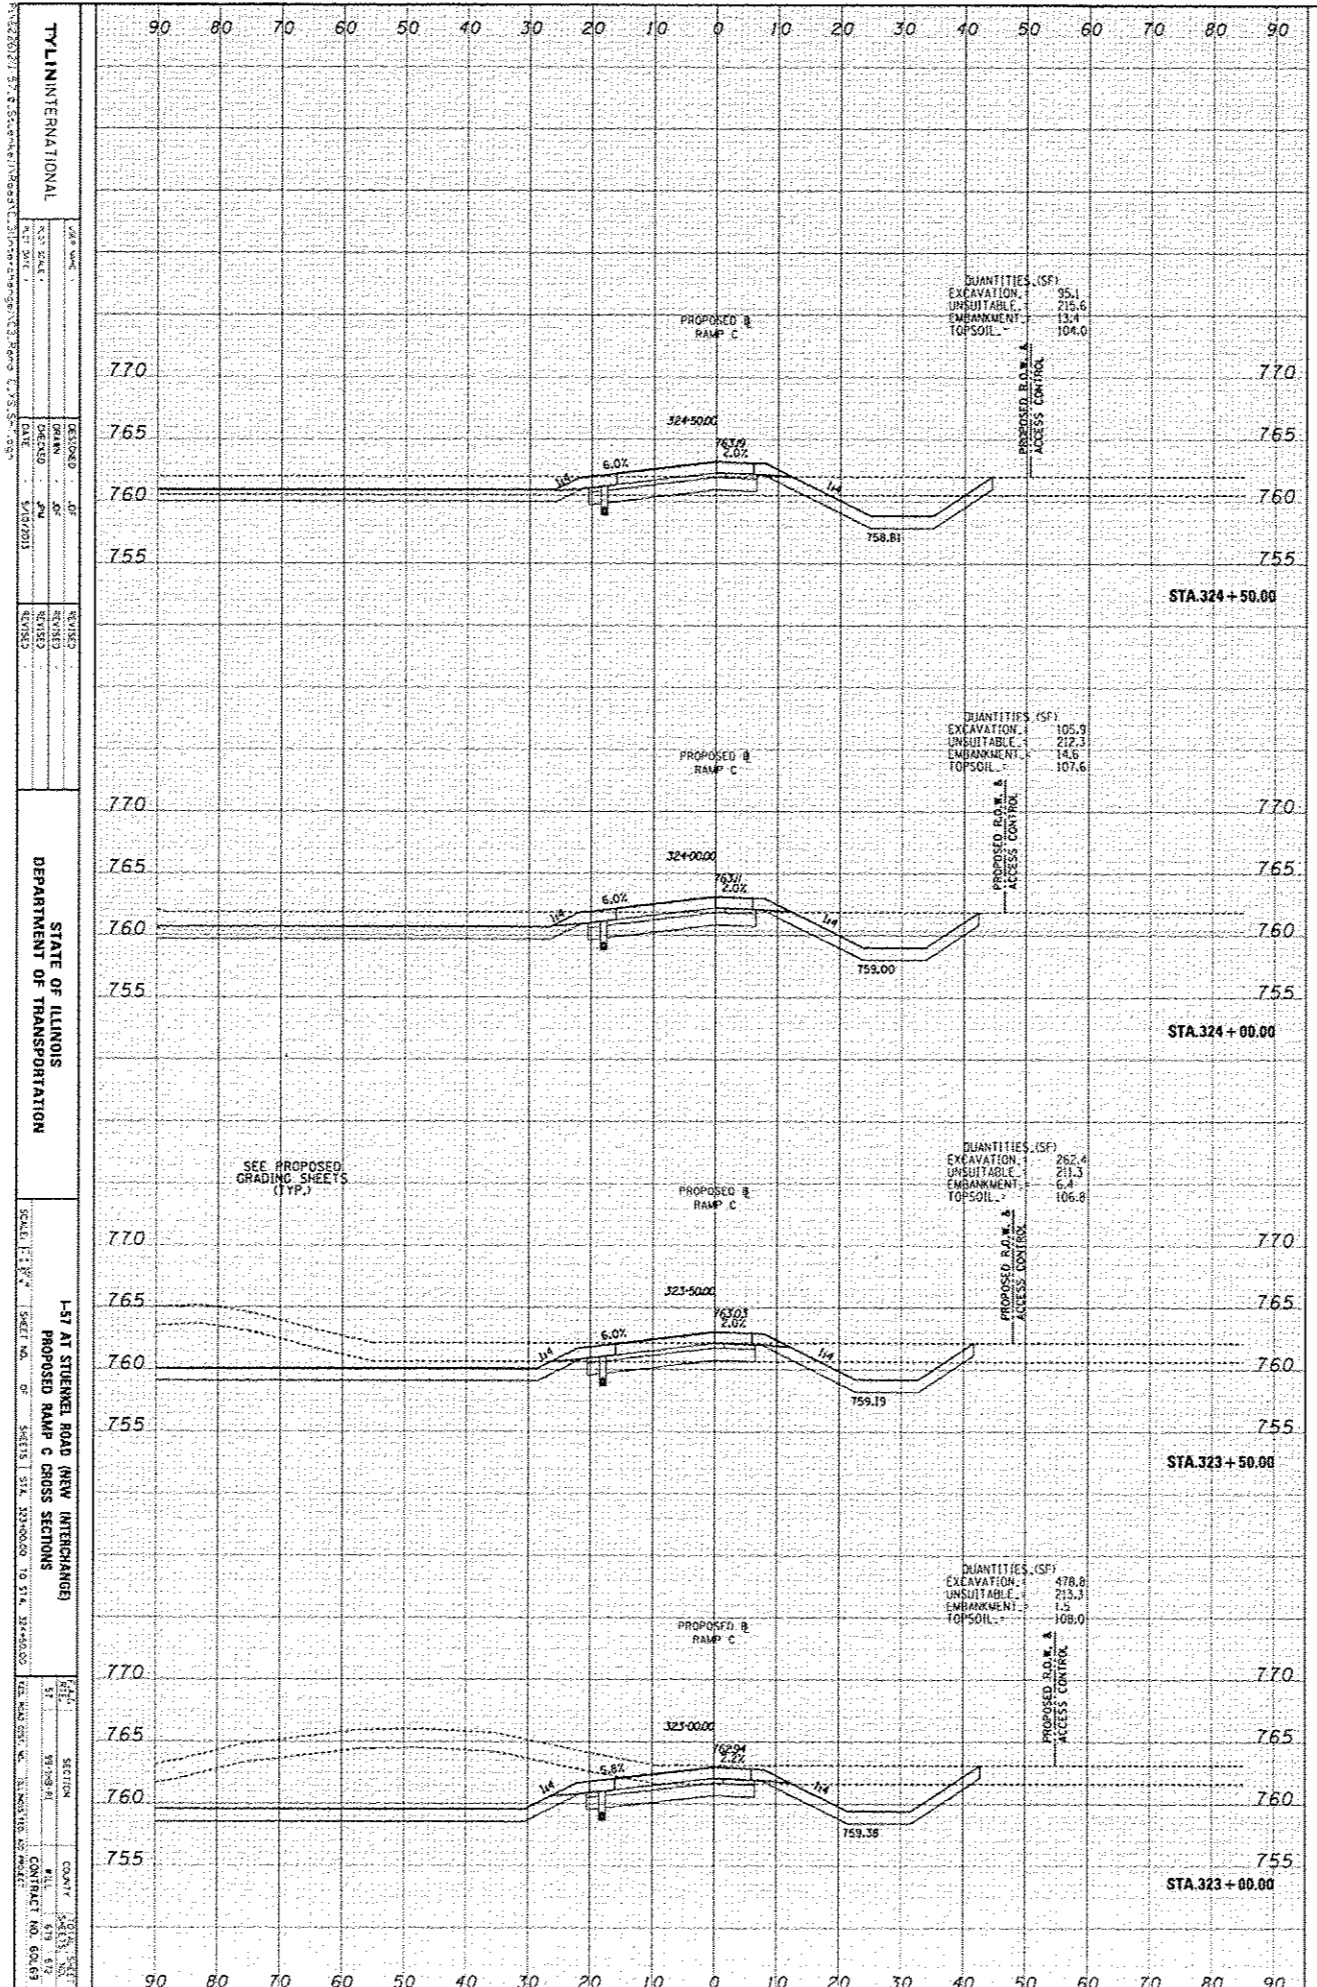

TYLINTERNATIONAL

DATE: 10/10/01

BY: [Signature]

CHECK: [Signature]

SCALE: 1" = 20'

SHEET NO. 57

SECTION 57

CONTRACT NO. 600.69

STATE OF ILLINOIS

DEPARTMENT OF TRANSPORTATION

1-57 AT STUENKEL ROAD NEW INTERCHANGES

PROPOSED RAMP C CROSS SECTIONS

SEE PROPOSED GRADING SHEETS (TYP.)