


DATE	
BY	
FINAL SURVEY PLOTTED	
NOTE BOOK	
AREAS	
AREAS	
DESIGNED	

DATE	
BY	
ORIGINAL SURVEY PLOTTED	
NOTE BOOK	
AREAS	
AREAS	
DESIGNED	

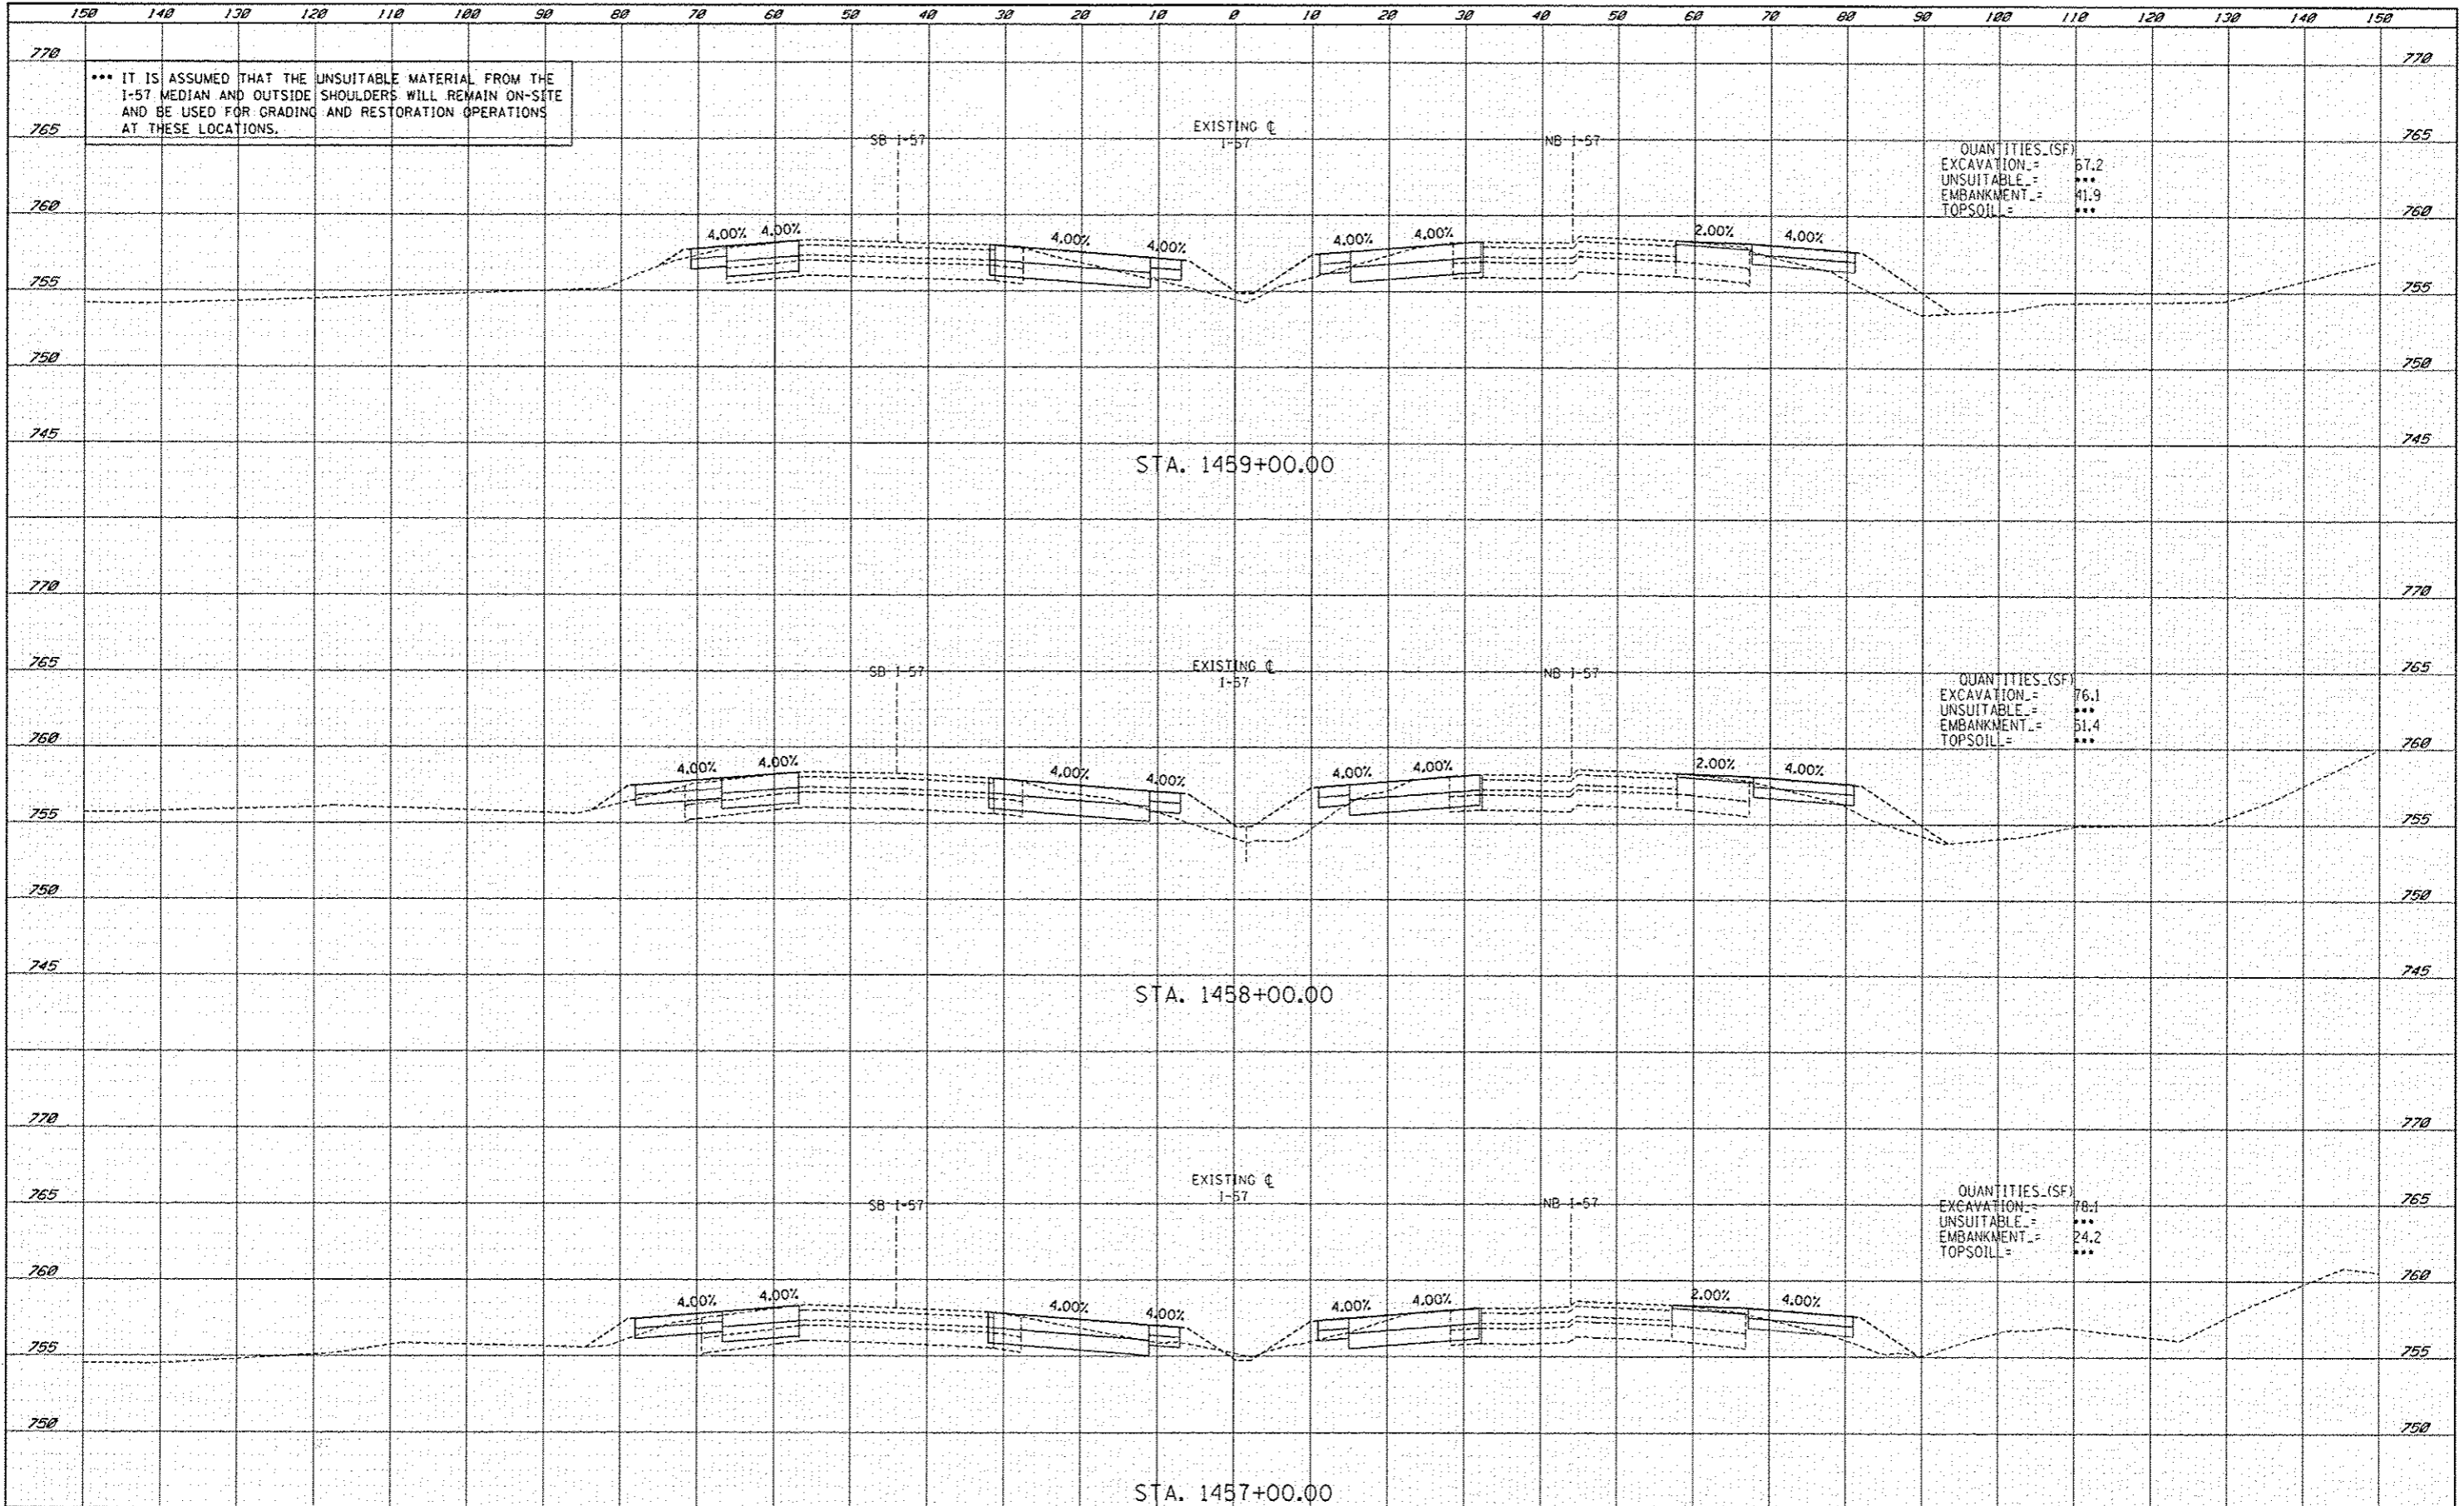

QUANTITIES (SF)
 EXCAVATION = 67.2
 UNSUITABLE = ***
 EMBANKMENT = 41.9
 TOPSOIL = ***

QUANTITIES (SF)
 EXCAVATION = 76.1
 UNSUITABLE = **
 EMBANKMENT = 51.4
 TOPSOIL = ***

QUANTITIES (SF)
 EXCAVATION = 78.1
 UNSUITABLE = ***
 EMBANKMENT = 24.2
 TOPSOIL = ***

TYLIN INTERNATIONAL	USER NAME	DESIGNED	JDF	REVISION	ADDENDUM 1	1/03/14	STATE OF ILLINOIS DEPARTMENT OF TRANSPORTATION	I-57 AT STUENKEL ROAD (NEW INTERCHANGE)		F.A.I. RTE.	SECTION	COUNTY	TOTAL SHEETS	SHEET NO.	
	PLDT SCALE	DRAWN	JDF	CHECKED	JPM	DATE		5/10/2013	I-57 MOT CROSS SECTIONS		57	99-IHB-RI	WILL	679	613K
	PLDT DATE	CHECKED	JPM	DATE	5/10/2013	REVISION			SCALE: 1" = 10' H 1" = 80' V	SHEET NO.	OF	SHEETS	STA. 1457+00.00 TO STA. 1459+00.00	FED. ROAD DIST. NO.	ILLINOIS FED. AID PROJECT
														CONTRACT NO. 60L69	

P:\602612(I-57_0_Swenkel)\Road\3(Interchange)\C3.57.XS.SHT.dgn

