


*** IT IS ASSUMED THAT THE UNSUITABLE MATERIAL FROM THE I-57 MEDIAN AND OUTSIDE SHOULDERS WILL REMAIN ON-SITE AND BE USED FOR GRADING AND RESTORATION OPERATIONS AT THESE LOCATIONS.

DATE	
BY	
DESIGNED	
DRAWN	
CHECKED	
DATE	
REVISION	
NO.	
FINAL	
STATUS	
NOTE BOOK	
AREAS CHECKED	

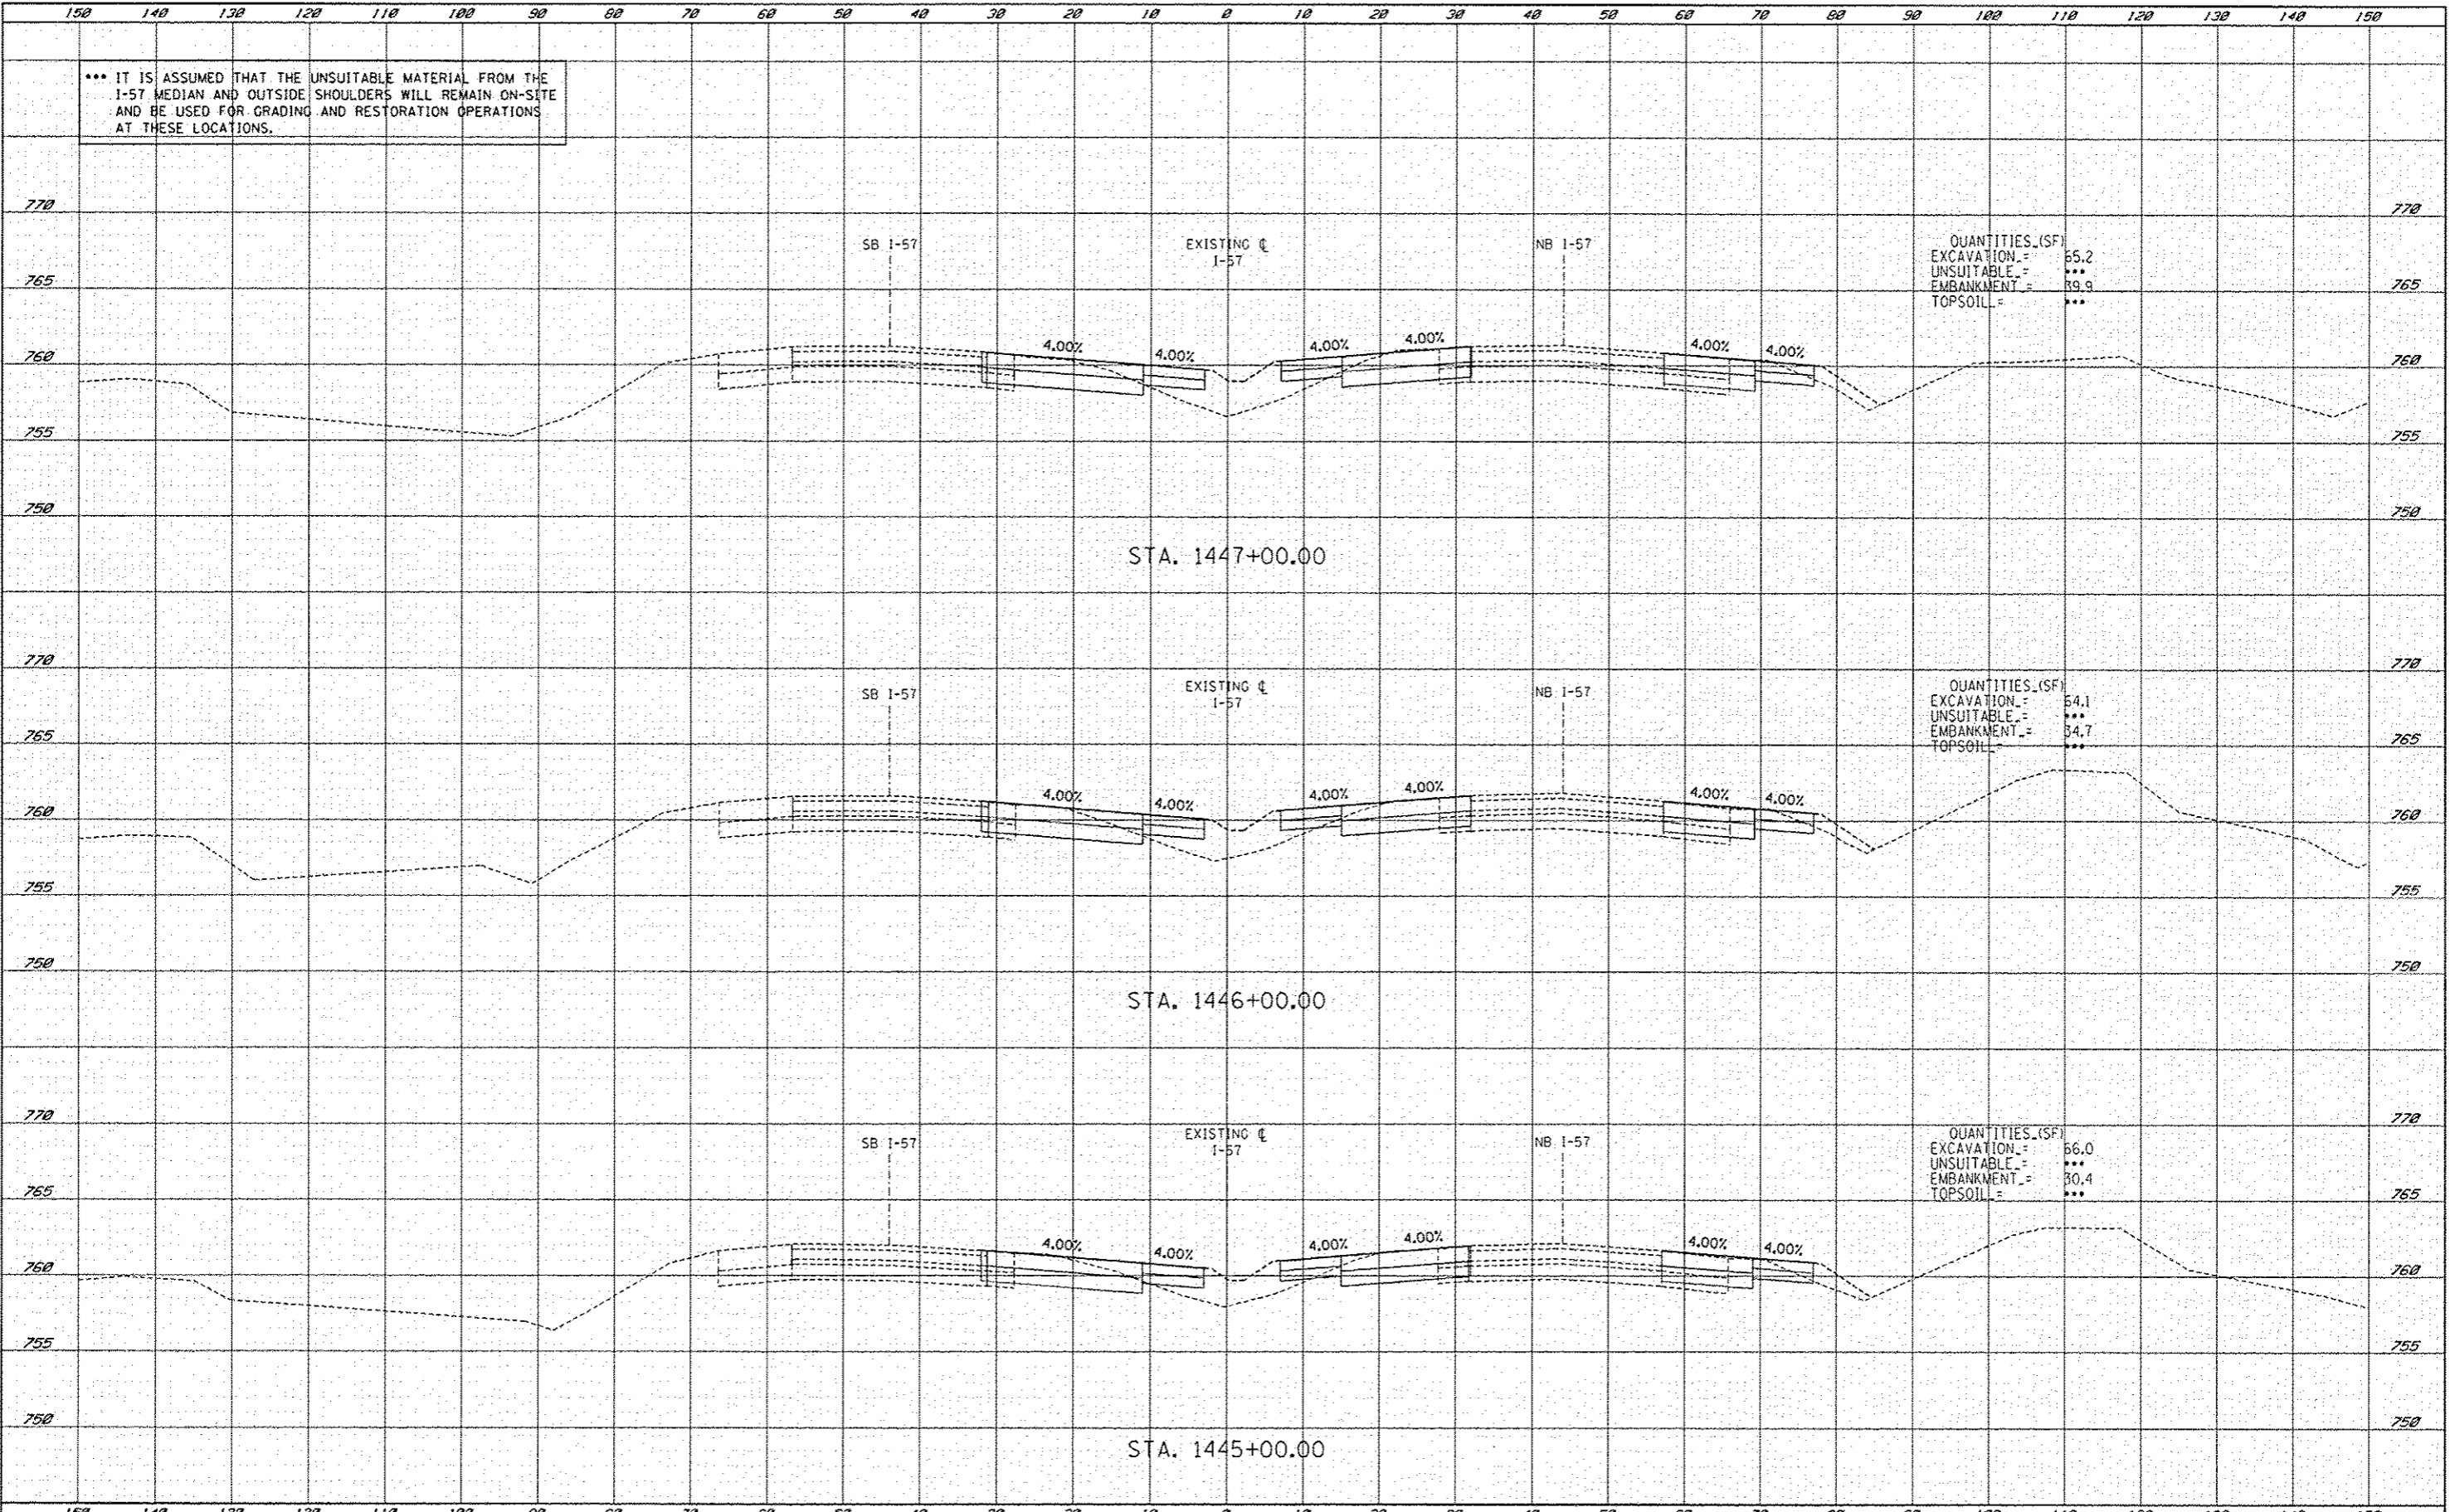

DATE	
BY	
DESIGNED	
DRAWN	
CHECKED	
DATE	
REVISION	
NO.	
ORIGINAL	
SURVEY	
NOTE BOOK	
AREAS CHECKED	

TYLIN INTERNATIONAL	USER NAME	DESIGNED	JDF	REVISED	ADDENDUM 1	1/03/14	STATE OF ILLINOIS DEPARTMENT OF TRANSPORTATION	I-57 AT STUENKEL ROAD (NEW INTERCHANGE) I-57 MOT CROSS SECTIONS	F.A.I. RTE.	SECTION	COUNTY	TOTAL SHEETS	SHEET NO.
	PLOT SCALE	DRAWN	JDF	REVISED					57	99-1HB-R1	WILL	679	613G
	DATE	CHECKED	JPM	REVISED			SCALE: 1" = 10'	SHEET NO.	OF	SHEETS	STA. 1445+00.00 TO STA. 1447+00.00	FED. ROAD DIST. NO.	ILLINOIS FED. AID PROJECT
		DATE	5/10/2013	REVISED								CONTRACT NO.	60L69

P:\602612(I-57 @ Stuenkel)\Road\NC_3(Interchange)\NC3_57_X5_5H1.dgn

