



DATE	
BY	
PLAN	
NO.	
NO.	
NO.	
NO.	
NO.	
NO.	

DATE	
BY	
PROFILE	
NO.	
NO.	
NO.	
NO.	
NO.	
NO.	

SEE STUENKEL ROAD  
PLAN AND PROFILE SHEETS

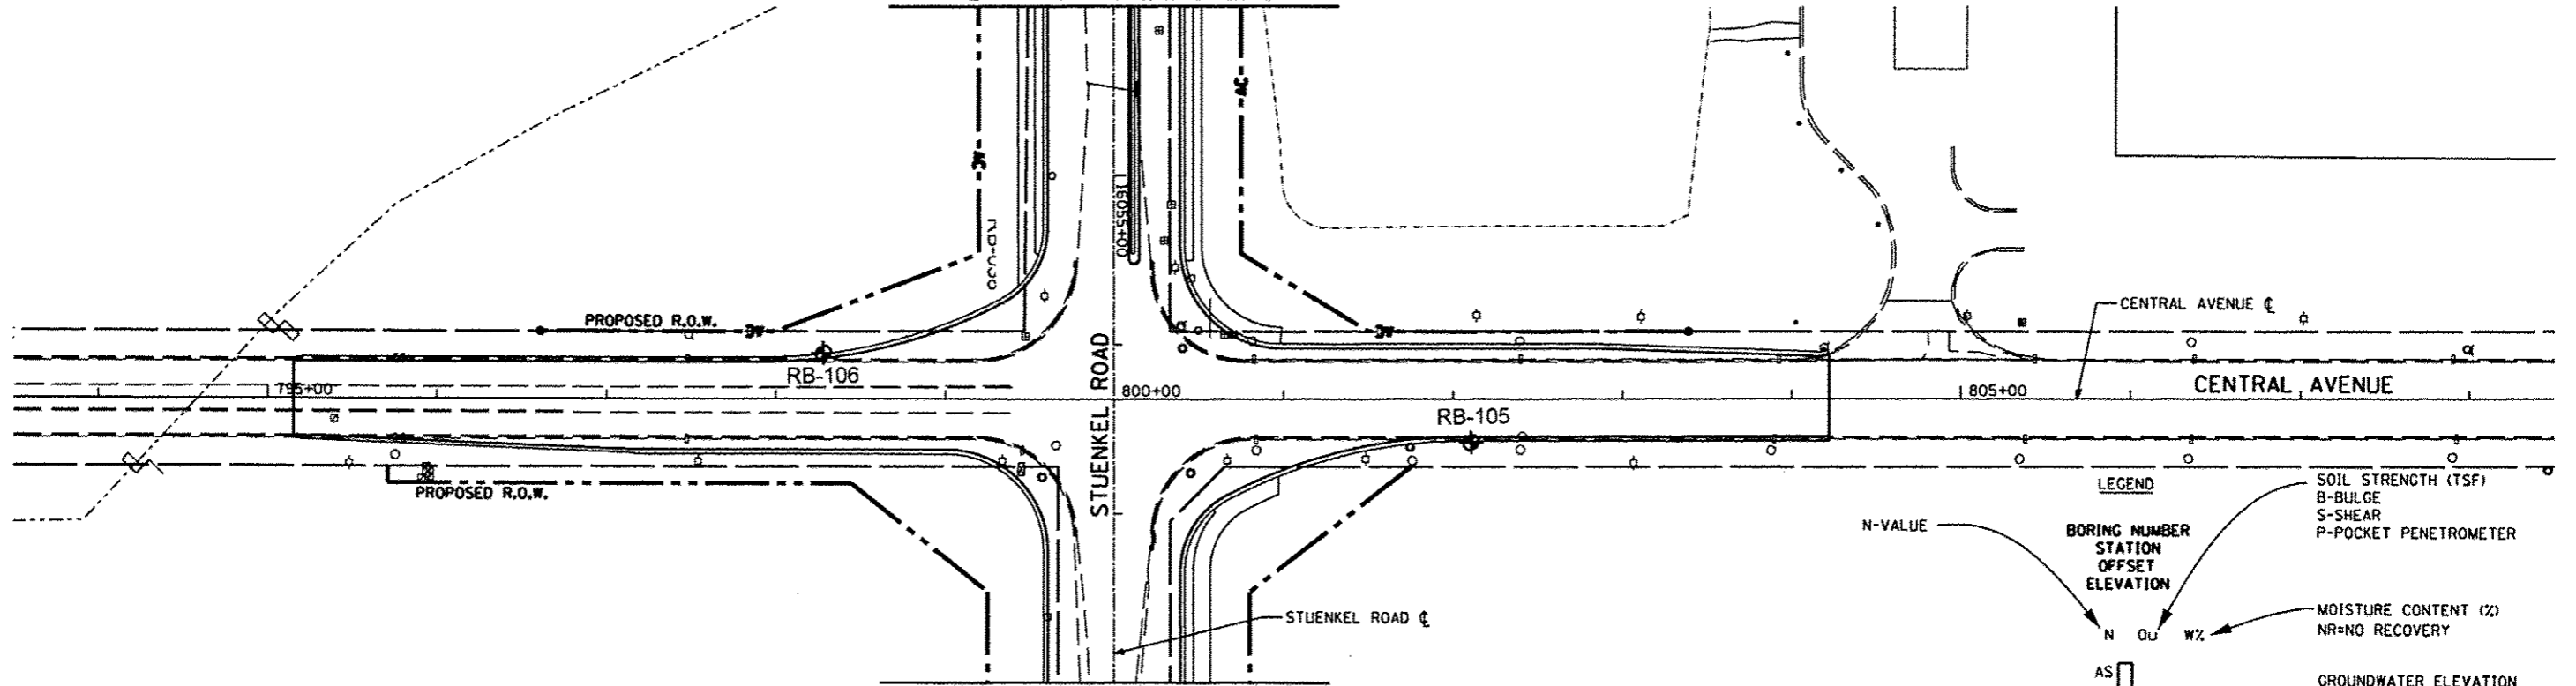

SEE STUENKEL ROAD  
PLAN AND PROFILE SHEETS

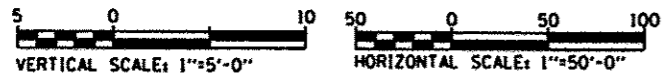

**LEGEND**

N-VALUE  
BORING NUMBER  
STATION  
OFFSET  
ELEVATION

SOIL STRENGTH (TSF)  
B-BULGE  
S-SHEAR  
P-POCKET PENETROMETER

MOISTURE CONTENT (%)  
NR=NO RECOVERY

**GROUNDWATER ELEVATION**  
▽ FIRST ENCOUNTER  
▽ AT COMPLETION  
▽ 24 HRS WATER LEVEL

AS  
10 2.5P 22  
9 NP 7  
16 1.5B 14  
27 - 12  
EOB

EOB=END OF BORING

**SAMPLE INFORMATION**  
①  
3.5'-5.0'  
SILTY CLAY  
LOAM (A-6)  
LL=35  
PL=17  
PI=18

DEPTH  
CLASSIFICATION  
LL= LIQUID LIMIT  
PL=PLASTIC LIMIT  
PI=PLASTICITY INDEX  
O.C. = ORGANIC CONTENT  
G.I.=GROUP INDEX

