


PLAN	SURVEYED	BY	DATE
	PLOTTED		
	CHECKED		
	BY		
	NO. OF MAY CHECKED		
	NO.		
	FILE NAME		

PROFILE	SURVEYED	BY	DATE
	PLOTTED		
	CHECKED		
	BY		
	NO. OF MAY CHECKED		
	NO.		
	FILE NAME		

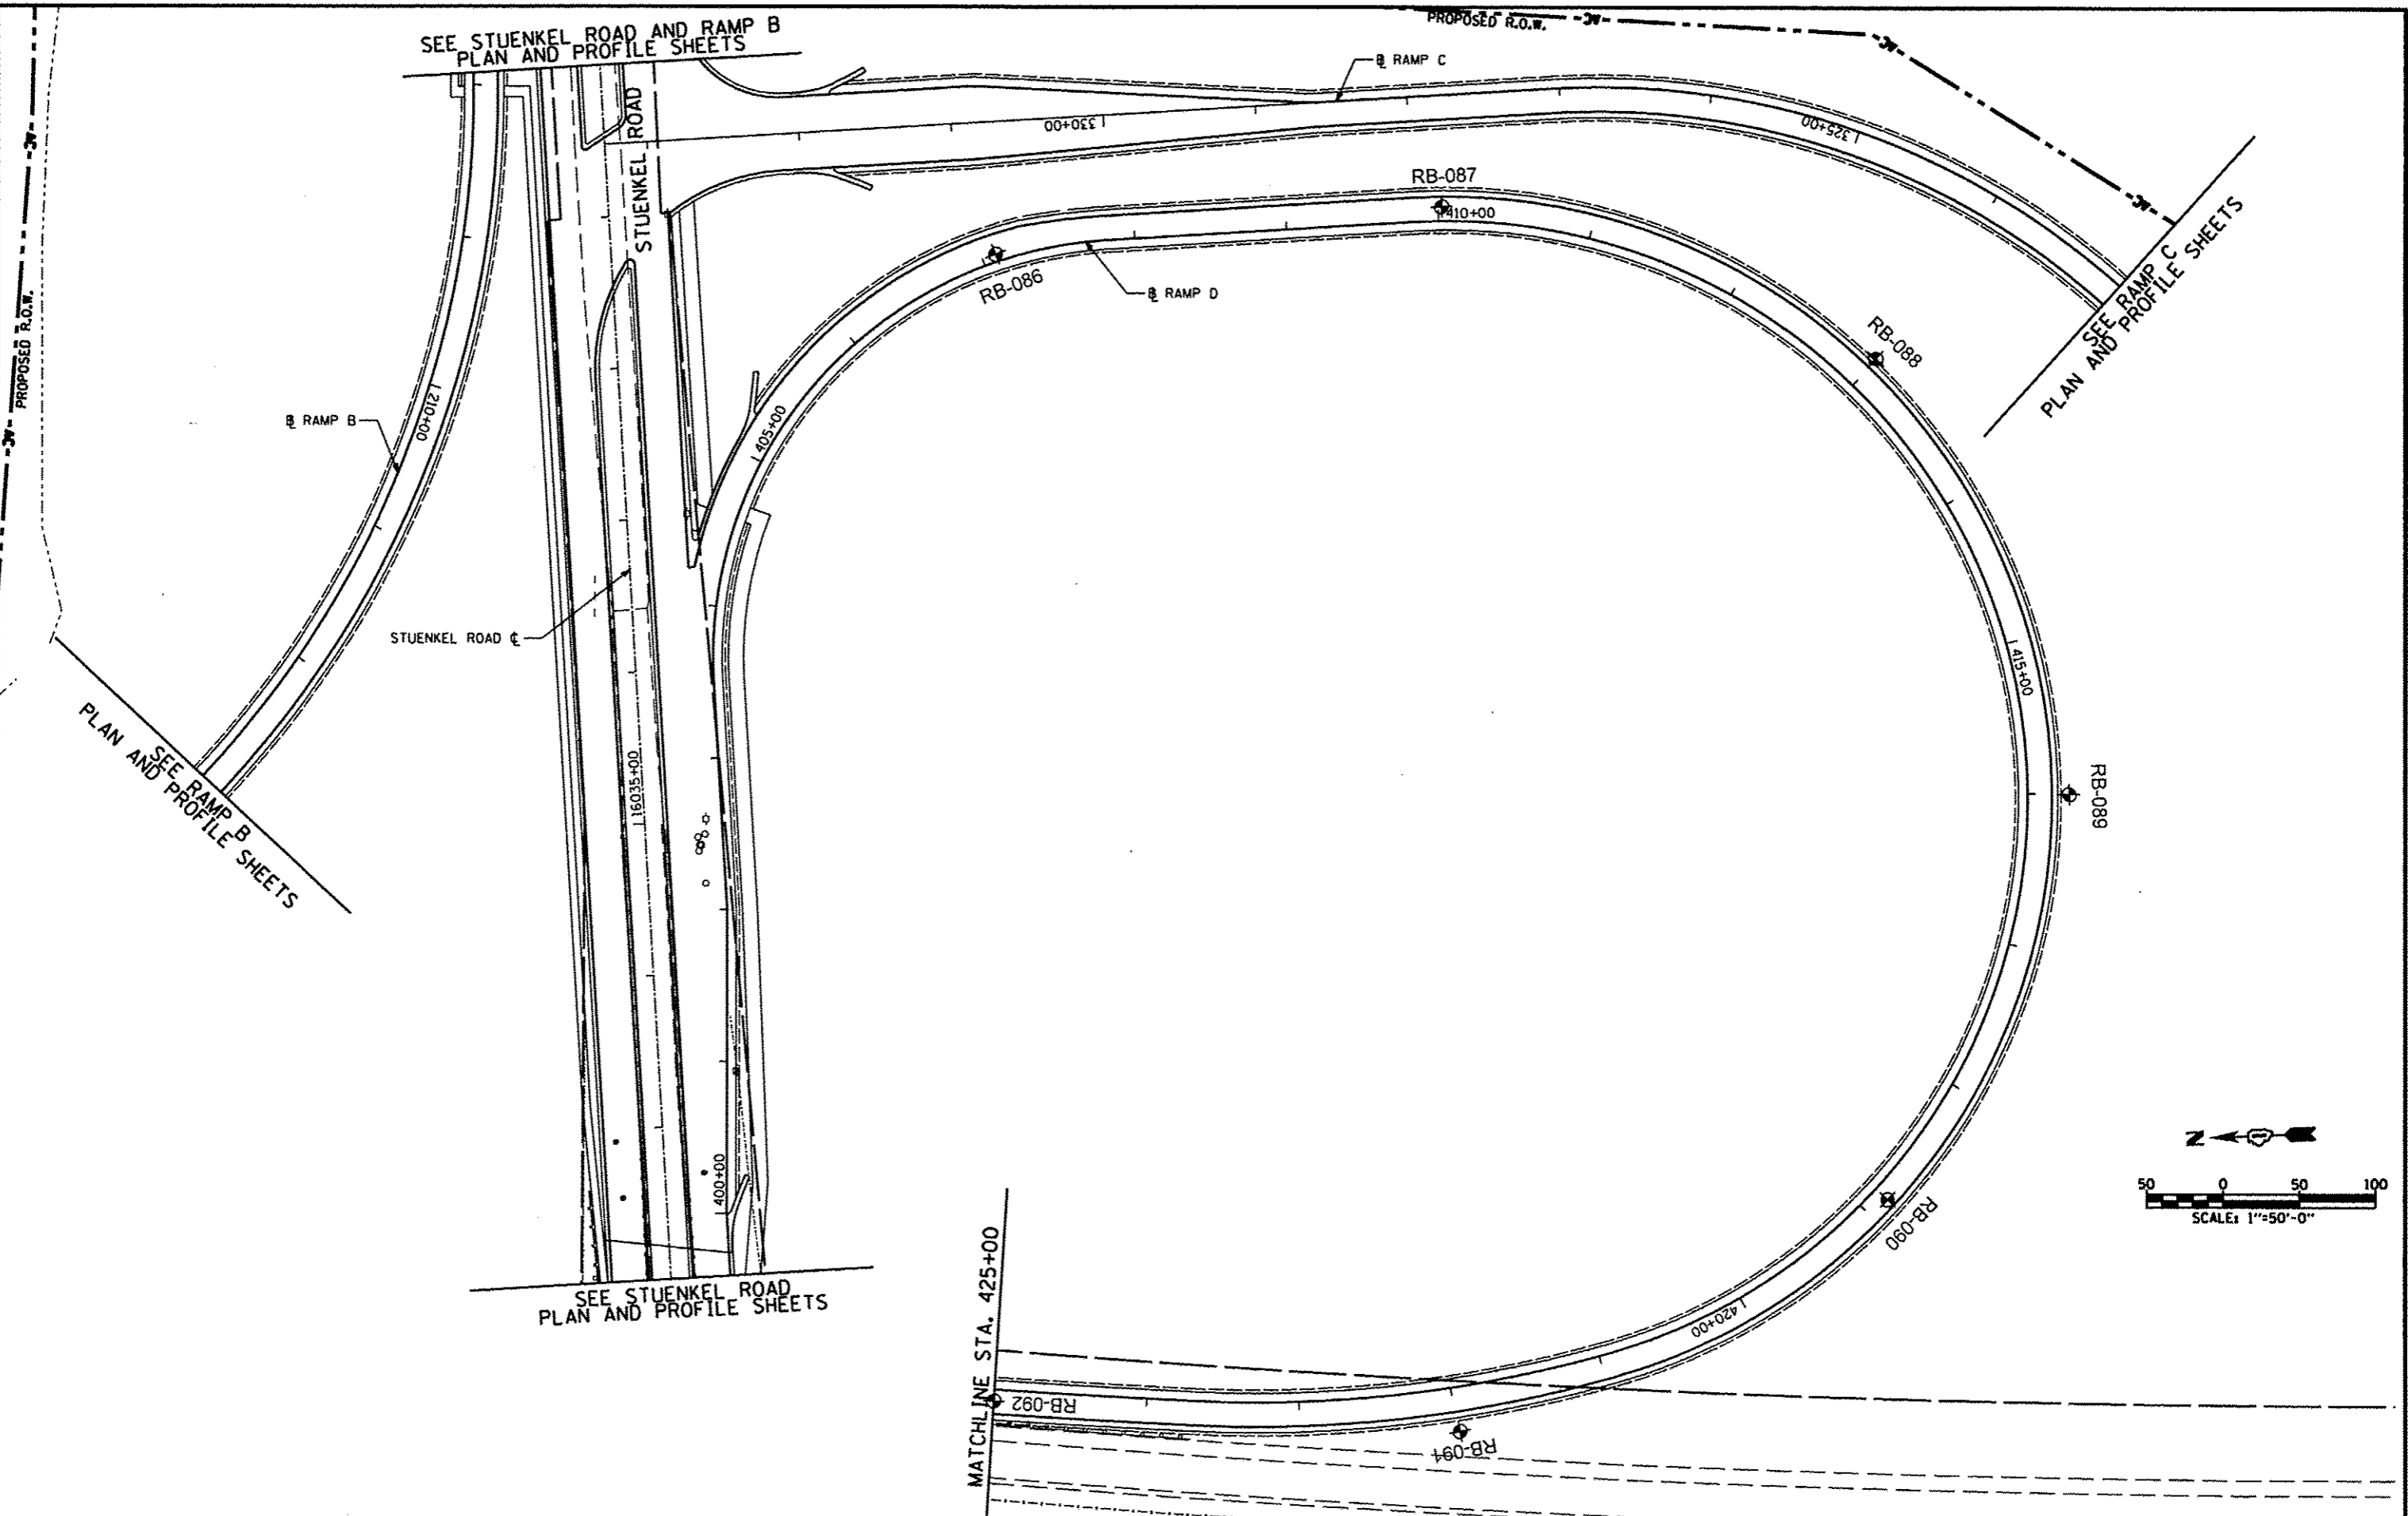

Geo. Services, Inc.  
 Geotechnical, Environmental & Civil Engineering  
 805 Ashurst Court, Suite 204  
 Naperville, Illinois 60563  
 630.255.0338

USER NAME *	DESIGNED - RWC	REVISED -
	DRAWN - RWC	REVISED -
PLOT SCALE *	CHECKED - AJP	REVISED -
PLOT DATE *	DATE - 8/16/2012	REVISED -

**STATE OF ILLINOIS  
 DEPARTMENT OF TRANSPORTATION**

**RAMP D  
 PROPOSED SOIL BORING PLAN**

SCALE: 1"=50'-0" | SHEET NO. 1 OF 1 SHEETS | STA. 400+00 TO STA. 425+00

F.A. RTE.	SECTION	COUNTY	TOTAL SHEETS	SHEET NO.
		COOK	679	633
CONTRACT NO.				
FED. ROAD DIST. NO.   ILLINOIS FED. AID PROJECT				