



DEMOLITION LEGEND

	COLD MILLING EXISTING SURFACE
	SIDEWALK REMOVAL
	PAVED SHOULDER REMOVAL
	PAVEMENT REMOVAL
	CLEARING, SPECIAL
	SURFACE REMOVAL, BUTT-JOINT
	MEDIAN REMOVAL
	TREE REMOVAL
	COMBINATION CURB AND GUTTER REMOVAL
	GUARDRAIL REMOVAL

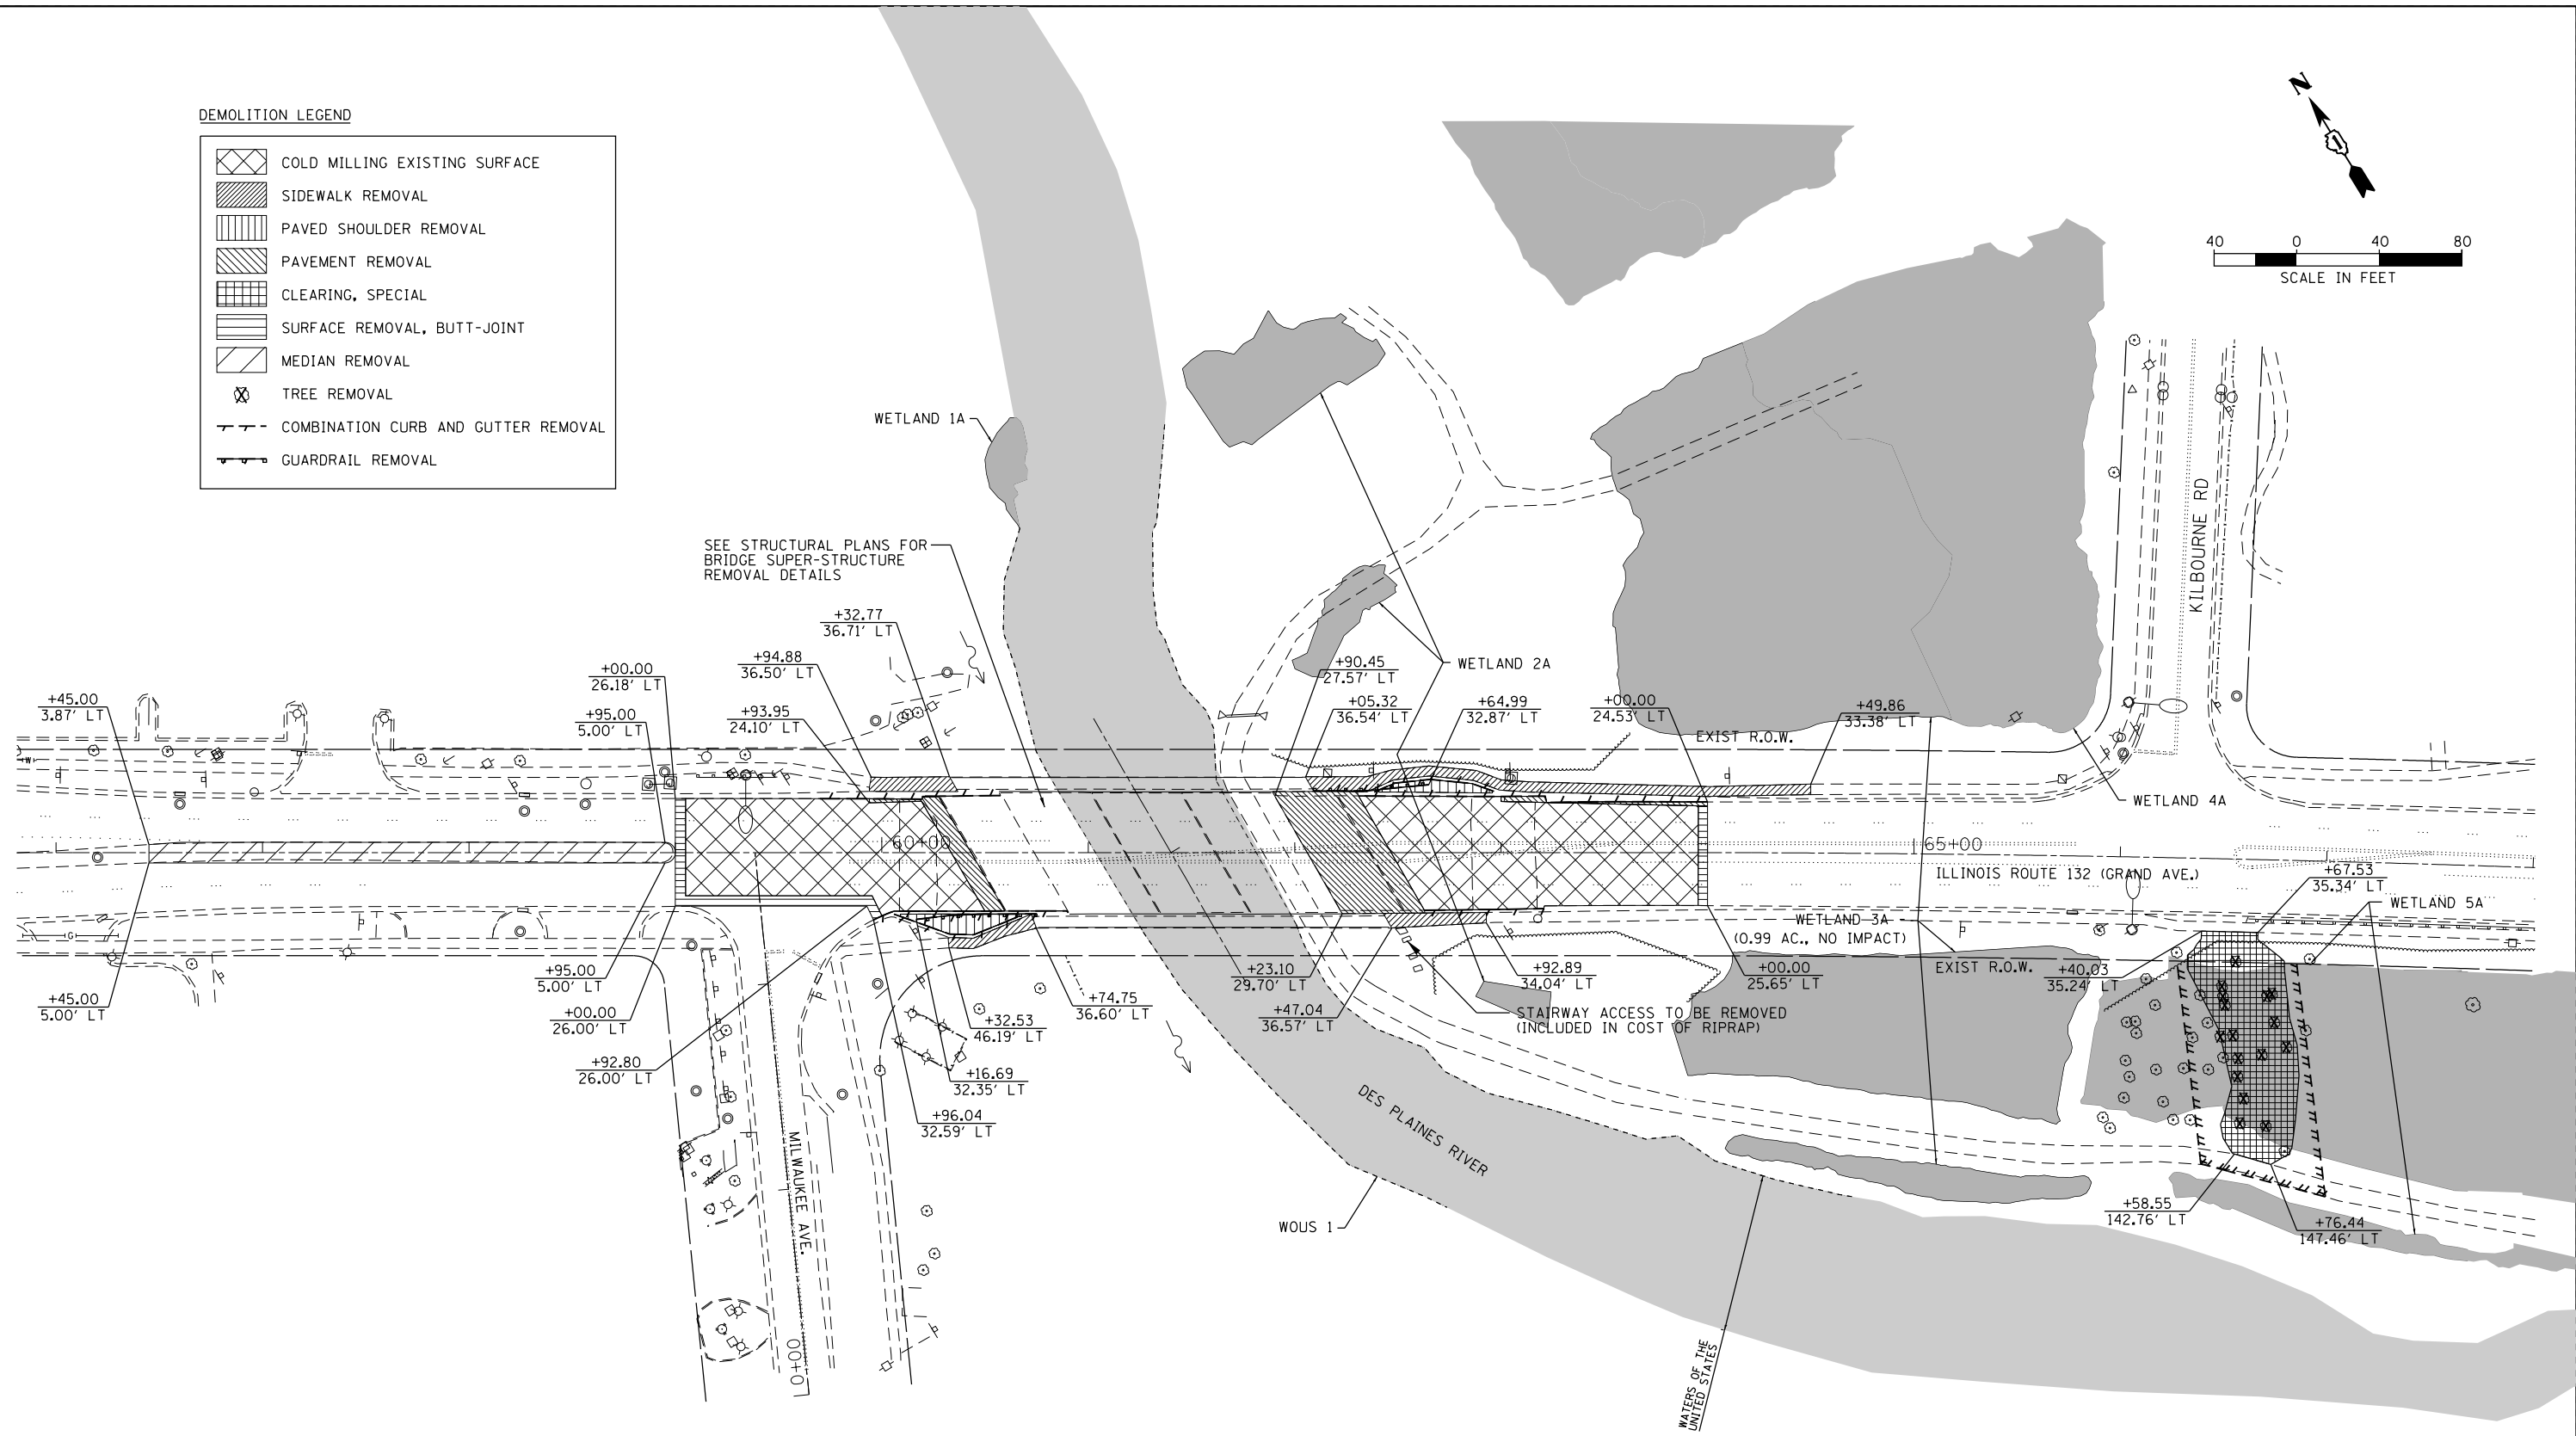

M:\IL_132_cvr\DesPlaines_River\12-154-001\DRAWINGS\CADD_Sheets\011132-plt-rem.dgn

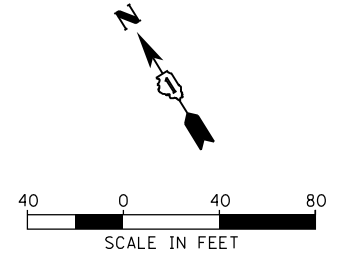

USER NAME = JPS	DESIGNED - BCB	REVISED -
	DRAWN - BCB	REVISED -
PLOT SCALE =	CHECKED - DPA	REVISED -
PLOT DATE = 9/25/2013	DATE - 09/25/13	REVISED -

**STATE OF ILLINOIS
DEPARTMENT OF TRANSPORTATION**

**IL 132 (GRAND AVE.) OVER DES PLAINES RIVER
EXISTING CONDITIONS AND DEMOLITION PLAN**

SCALE: SHEET NO. OF SHEETS STA. TO STA.

F.A.P. RTE.	SECTION	COUNTY	TOTAL SHEETS	SHEET NO.
541	X-6-B-1-1	LAKE	93	17
CONTRACT NO. 60N22				
ILLINOIS FED. AID PROJECT				