


**TYPICAL SECTION - STAGE 1**

STATION 59+70 TO 64+00

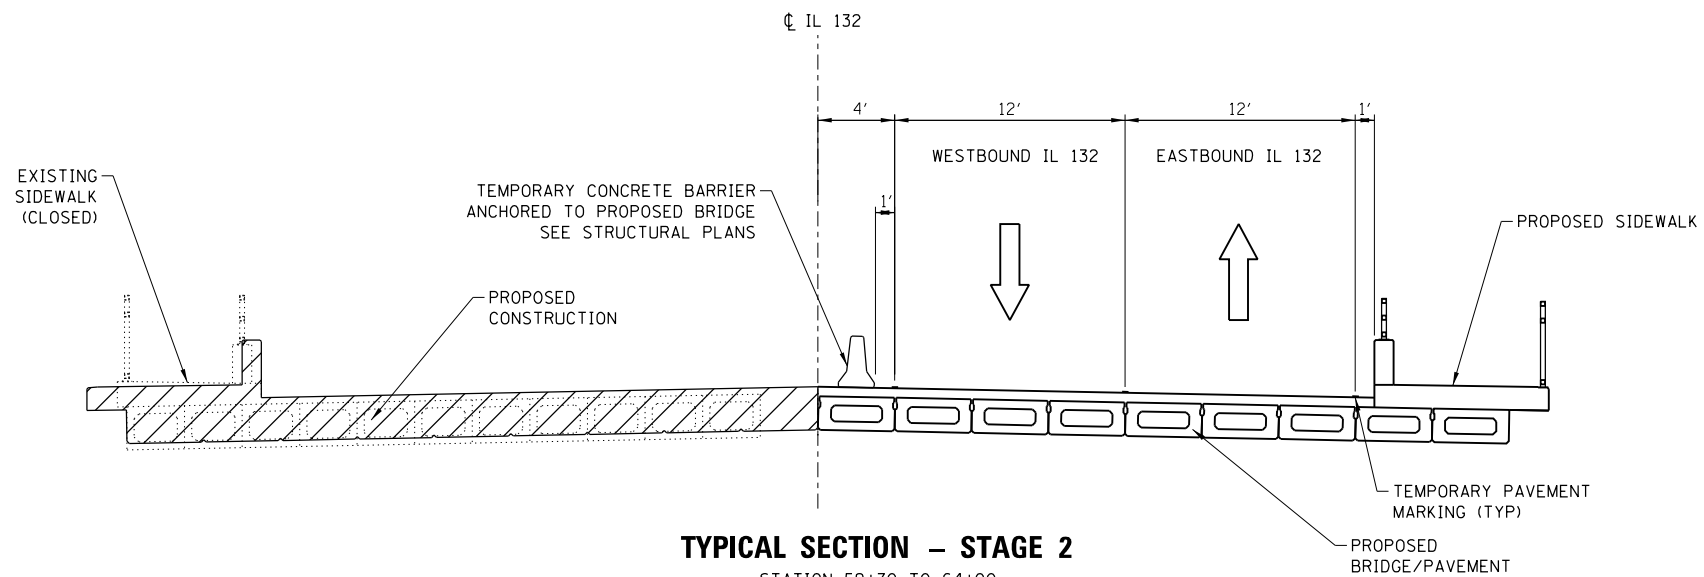

**TYPICAL SECTION - STAGE 2**

STATION 59+70 TO 64+00

M:\IL\_132\_cover\_DesPlaines\_River\12-154-001\DRAWINGS\CADD\_Sheets\1111132-ht-staging1.dgn



USER NAME = KyieC	DESIGNED - BCB	REVISED -
	DRAWN - BCB	REVISED -
PLOT SCALE =	CHECKED - DPA	REVISED -
PLOT DATE = 9/3/2013	DATE - 09/03/13	REVISED -

**STATE OF ILLINOIS  
DEPARTMENT OF TRANSPORTATION**

**IL 132 (GRAND AVE.) OVER DES PLAINES RIVER  
MAINTENANCE OF TRAFFIC - TYPICAL SECTIONS**

SCALE: N/A SHEET NO. 2 OF 2 SHEETS STA. TO STA.

F.A.P. RTE.	SECTION	COUNTY	TOTAL SHEETS	SHEET NO.
541	X-6-B-1-1	LAKE	93	21
CONTRACT NO. 60N22				
ILLINOIS FED. AID PROJECT				