




LEGEND

- ① FOR TRAIL CLOSURE DURING STAGE 1
- ② FOR TRAIL CLOSURE DURING STAGE 2
- EXISTING TRAIL
- EXISTING ROADWAY
- ▨ PROPOSED WORK ZONE
- > DETOUR PATH

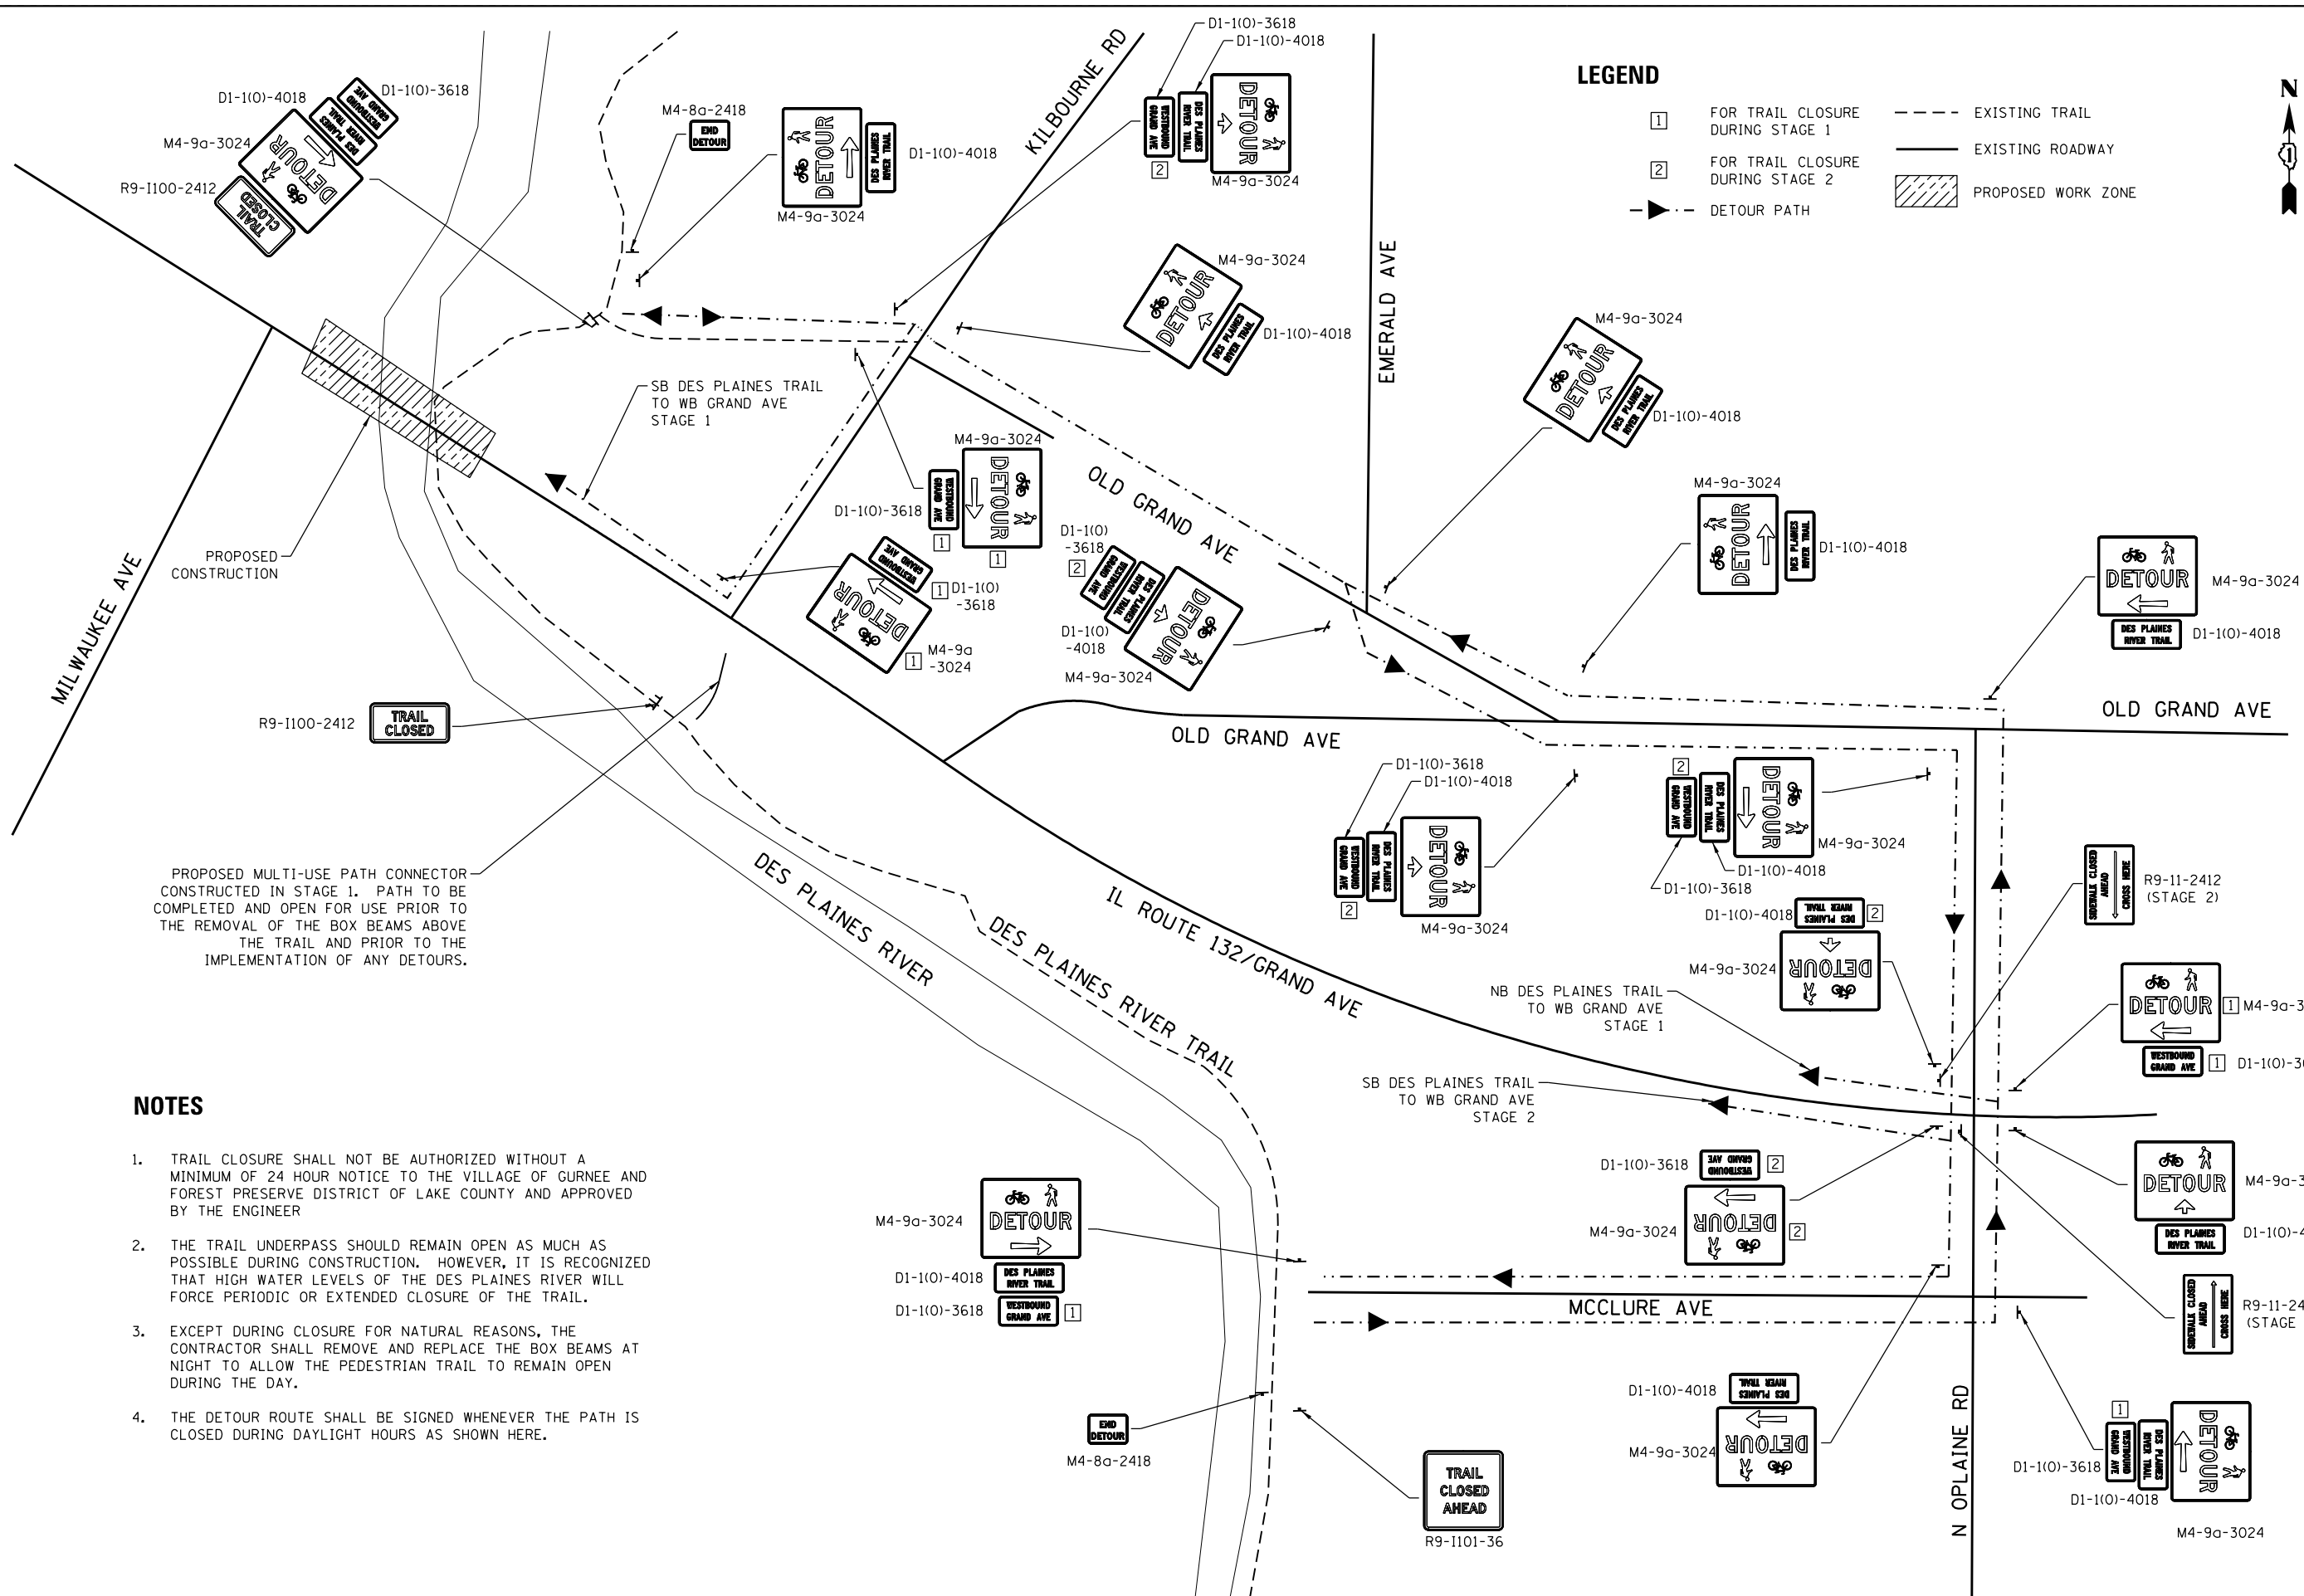

PROPOSED CONSTRUCTION

PROPOSED MULTI-USE PATH CONNECTOR CONSTRUCTED IN STAGE 1. PATH TO BE COMPLETED AND OPEN FOR USE PRIOR TO THE REMOVAL OF THE BOX BEAMS ABOVE THE TRAIL AND PRIOR TO THE IMPLEMENTATION OF ANY DETOURS.

NOTES

1. TRAIL CLOSURE SHALL NOT BE AUTHORIZED WITHOUT A MINIMUM OF 24 HOUR NOTICE TO THE VILLAGE OF GURNEE AND FOREST PRESERVE DISTRICT OF LAKE COUNTY AND APPROVED BY THE ENGINEER
2. THE TRAIL UNDERPASS SHOULD REMAIN OPEN AS MUCH AS POSSIBLE DURING CONSTRUCTION. HOWEVER, IT IS RECOGNIZED THAT HIGH WATER LEVELS OF THE DES PLAINES RIVER WILL FORCE PERIODIC OR EXTENDED CLOSURE OF THE TRAIL.
3. EXCEPT DURING CLOSURE FOR NATURAL REASONS, THE CONTRACTOR SHALL REMOVE AND REPLACE THE BOX BEAMS AT NIGHT TO ALLOW THE PEDESTRIAN TRAIL TO REMAIN OPEN DURING THE DAY.
4. THE DETOUR ROUTE SHALL BE SIGNED WHENEVER THE PATH IS CLOSED DURING DAYLIGHT HOURS AS SHOWN HERE.

M:\IL_132_cover_DesPlaines_River\12-154-001\DRAWINGS\CADD_Sheets\1111132-ht-staging.dgn



USER NAME = Kjeic	DESIGNED - HTL	REVISED -
PLOT SCALE =	DRAWN - HTL	REVISED -
PLOT DATE = 9/3/2013	CHECKED - DPA	REVISED -
	DATE - 09/03/13	REVISED -

**STATE OF ILLINOIS
DEPARTMENT OF TRANSPORTATION**

**IL 132 (GRAND AVE.) OVER DES PLAINES RIVER
MAINTENANCE OF TRAFFIC - DES PLAINES RIVER TRAIL DETOUR**

SCALE: NTS SHEET NO. 1 OF 1 SHEETS STA. N/A TO STA. N/A

F.A.P. RTE. 541	SECTION X-6-B-1-1	COUNTY LAKE	TOTAL SHEETS 93	SHEET NO. 26
CONTRACT NO. 60N22				
ILLINOIS FED. AID PROJECT				