


Notes:  
 Cost of excavation for approach footing included with Concrete Structures.  
 Cost of excavation for Precast Bridge Approach Slab included with Precast Bridge Approach Slab.

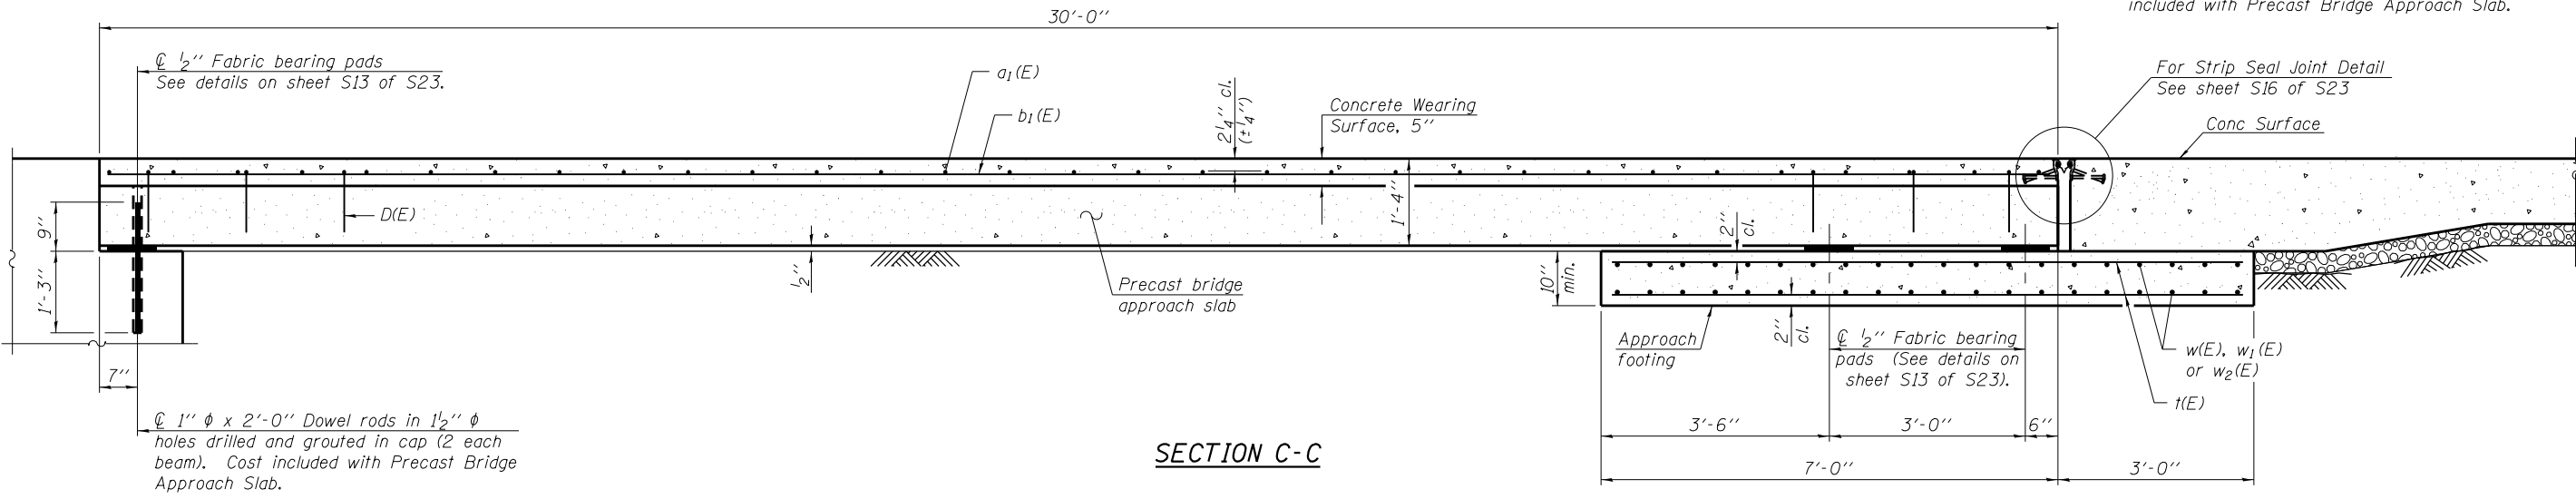

SECTION C-C

(Sheet 2 of 4)

M:\JL 132 over- Des\James River\12-15-00\1\DRAWINGS\Structural\Final\Plans\CADD Sheets\049-0062.12.appr.slab.dgn



USER NAME = JPS	DESIGNED - OY	REVISED
FILE NAME = 049-0062.12.appr.slab.dgn	CHECKED - DB	REVISED
PLOT DATE = 9/3/2013	DRAWN - CM	REVISED
	CHECKED - OY	REVISED

STATE OF ILLINOIS  
 DEPARTMENT OF TRANSPORTATION

PRECAST BRIDGE APPROACH SLAB  
 STRUCTURE NO. 049-0062

SHEET NO. S12 OF S23 SHEETS

F.A.P. RTE.	SECTION	COUNTY	TOTAL SHEETS	SHEET NO.
541	X-6B-R	LAKE	93	53
CONTRACT NO. 60N22				

ILLINOIS FED. AID PROJECT