


NORTH FACE

WEST FACE


 

Notes:
 After removing PPC Deck Beams, the Contractor shall sound top of pier and mark all deteriorated spalled and delaminated concrete. Those areas when confirmed by the engineer shall be repaired at the contract price for Structural Repair of Concrete (Depth less than 5") and Epoxy Crack Injection.
 The repairs shown on this sheet follow the defects reported in the Bridge Condition Report. Field verification of the extent of repairs will be required.

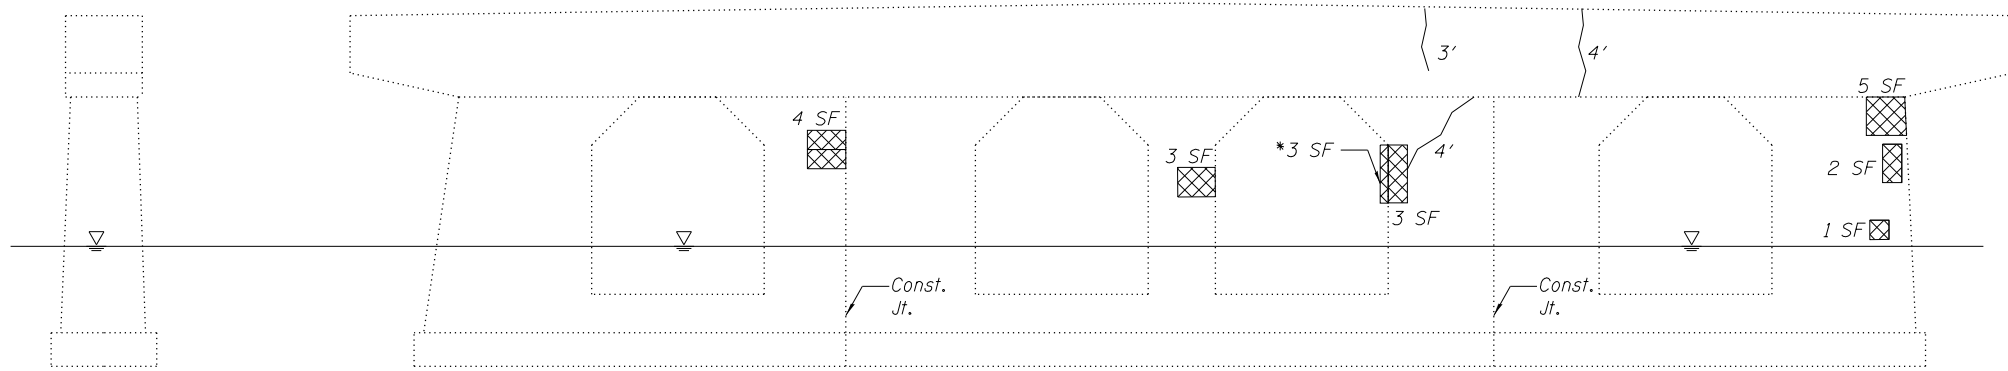

SOUTH FACE

EAST FACE

LEGEND

-  Structural Repair of Concrete (Depth Less Than 5")
-  Epoxy Crack Injection
-  Denotes that Quantity is on Horizontal Surface

BILL OF MATERIAL

Item	Unit	Total
Epoxy Crack Injection	Foot	19
Structural Repair of Concrete (Depth Less Than 5")	Sq. Ft.	43

M:\JL 132 over DesJames River\12-154-001\DRAWINGS\Structural\Final Plans\CADD Sheets\049-0062.2L.pier1.dgn



USER NAME = JPS
 FILE NAME = 049-0062.2L.pier1.dgn
 PLOT DATE = 9/3/2013

DESIGNED - OY	REVISED
CHECKED - DB	REVISED
DRAWN - CM	REVISED
CHECKED - OY	REVISED

**STATE OF ILLINOIS
 DEPARTMENT OF TRANSPORTATION**

**PIER 1 REPAIRS
 STRUCTURE NO. 049-0062**

SHEET NO. S21 OF S23 SHEETS

F.A.P. RTE.	SECTION	COUNTY	TOTAL SHEETS	SHEET NO.
	X-6B-R	LAKE	93	62
CONTRACT NO. 60N22				
ILLINOIS FED. AID PROJECT				