


DATE	
BY	
FINAL SURVEY	SURVEYED
NOTE BOOK	PLOTTED
	TEMPLATE
	AREAS CHECKED
	NO.

DATE	
BY	
ORIGINAL SURVEY	SURVEYED
NOTE BOOK	PLOTTED
	TEMPLATE
	AREAS CHECKED
	NO.

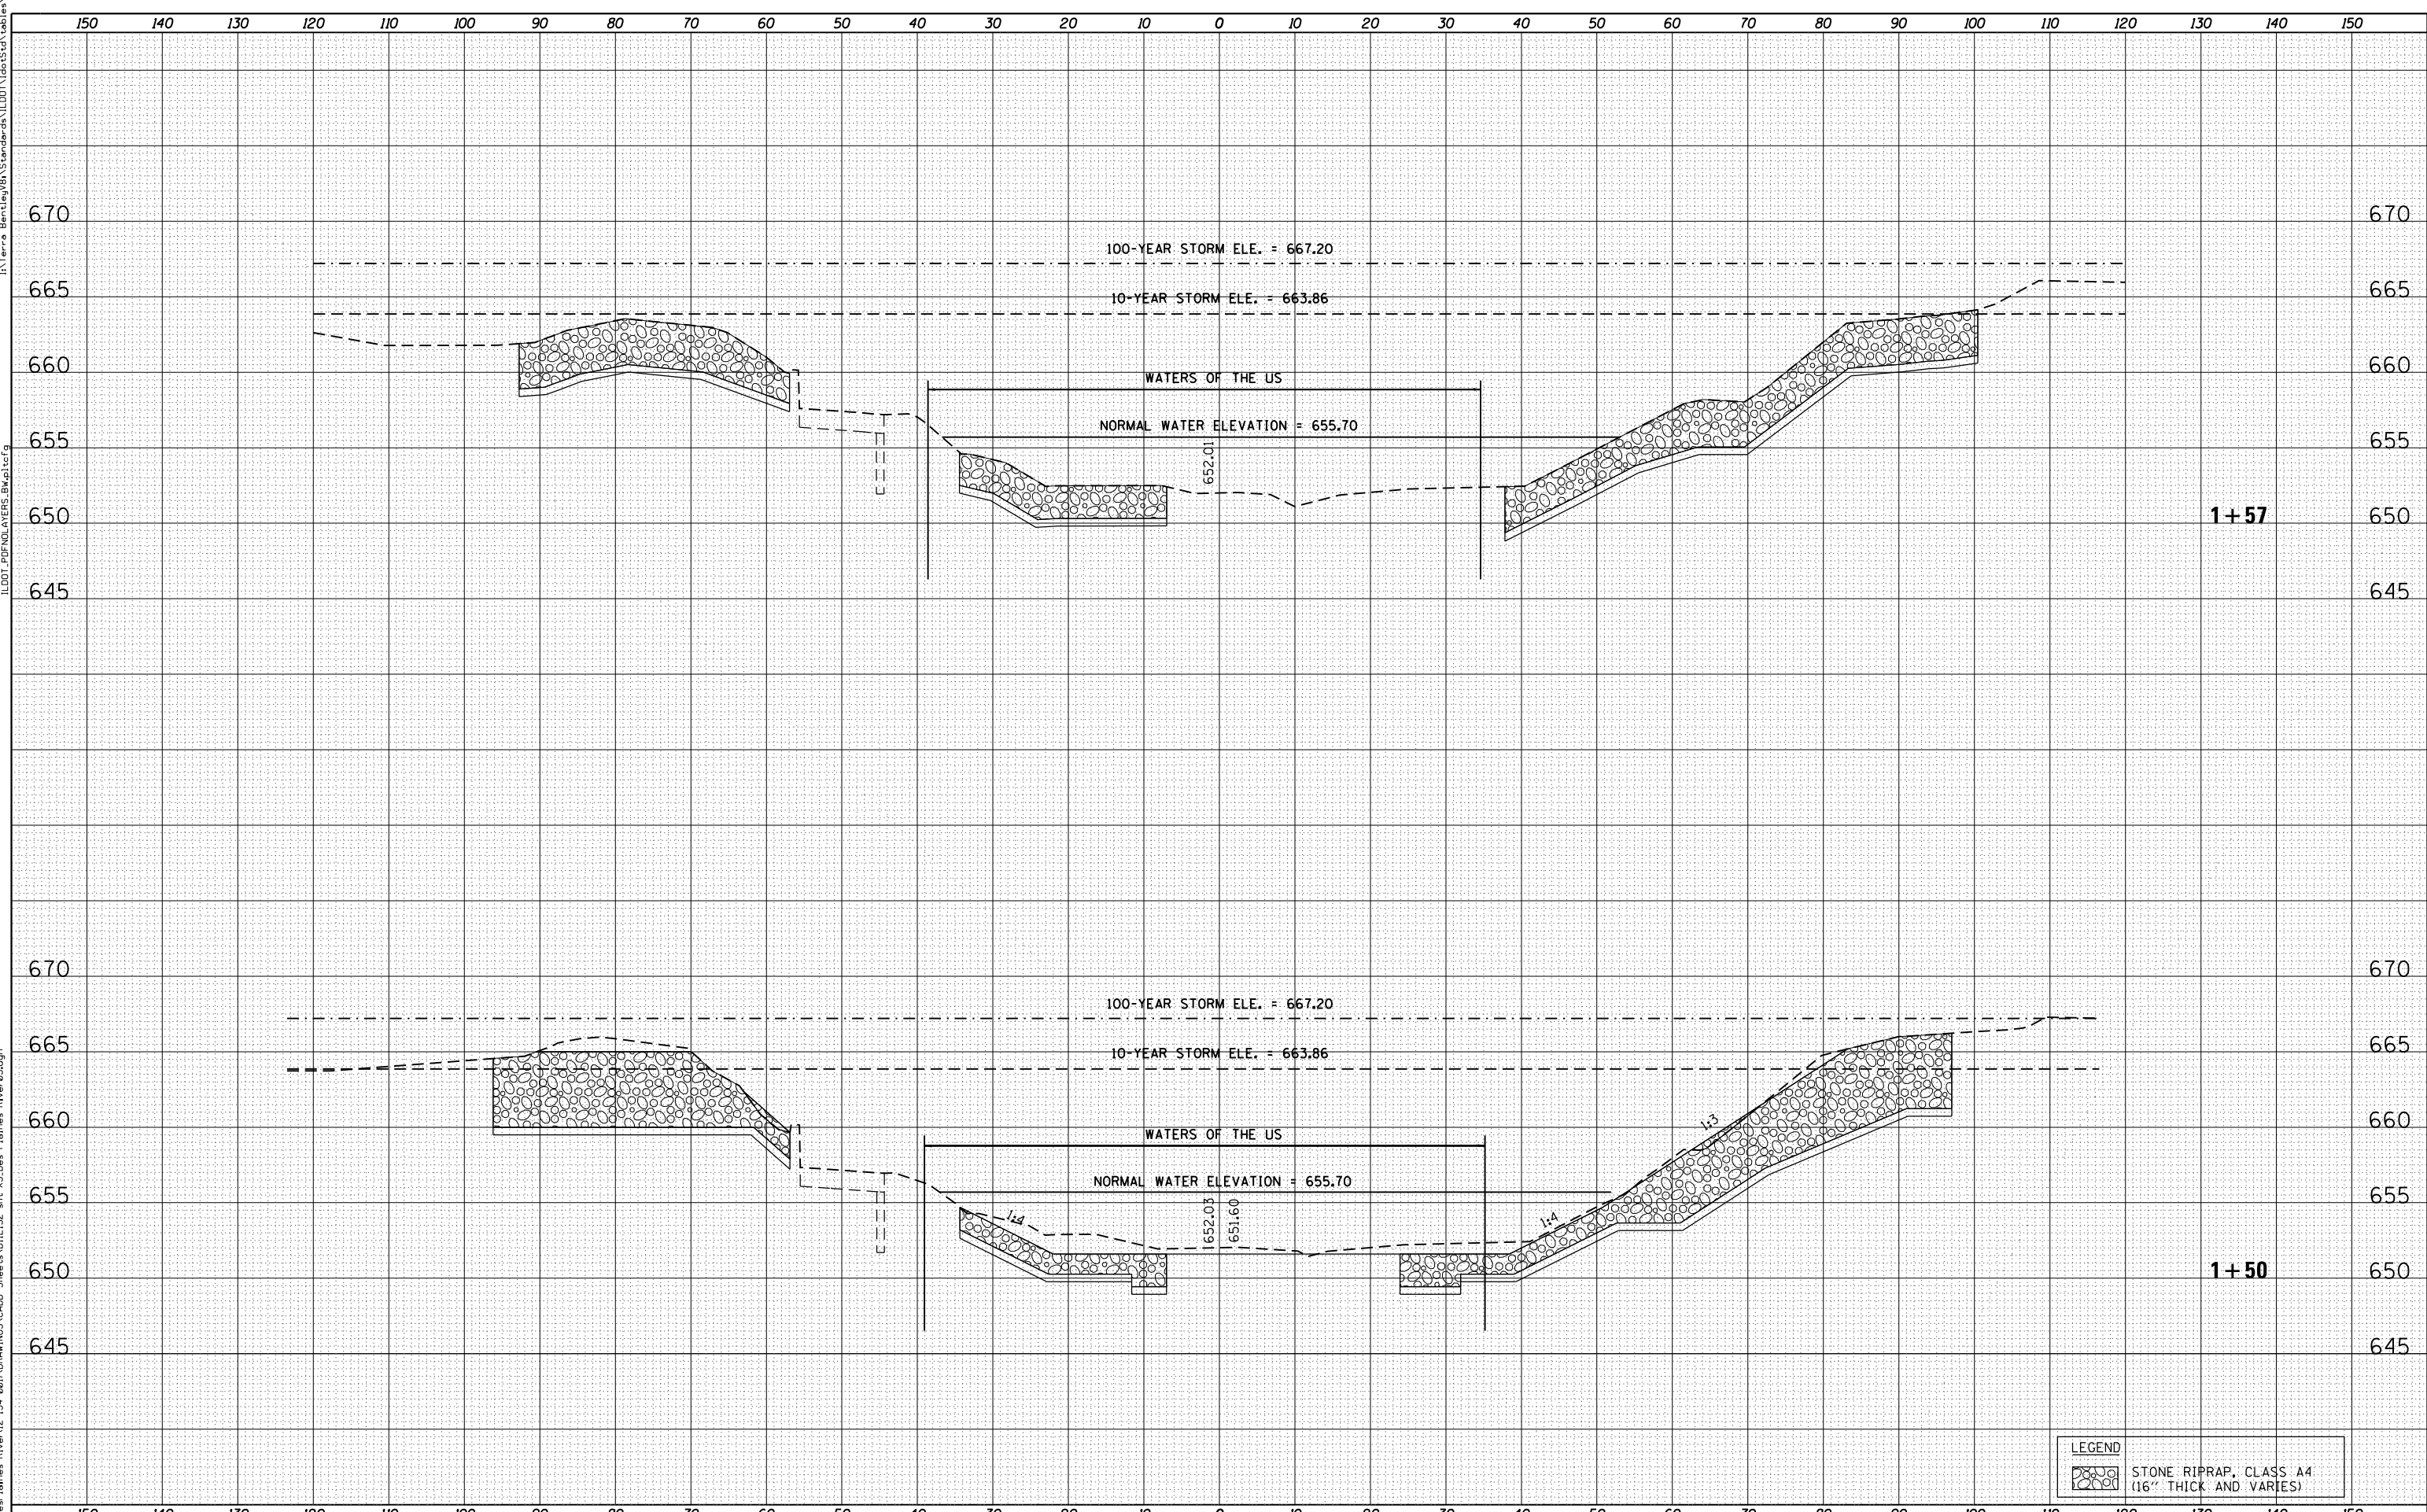

LEGEND	
	STONE RIPRAP, CLASS A4 (16" THICK AND VARIES)



USER NAME = JasonM	DESIGNED - BCB	REVISED -
	DRAWN - BCB	REVISED -
PLOT SCALE = 20.000' / in.	CHECKED - DPA	REVISED -
PLOT DATE = 9/3/2013 3:57:00 PM	DATE - 09/03/13	REVISED -

**STATE OF ILLINOIS
DEPARTMENT OF TRANSPORTATION**

**IL 132 (GRAND AVE.) OVER DES PLAINES RIVER
DES PLAINES RIVER CROSS SECTIONS**

SCALE:	SHEET NO.	OF	SHEETS	STA.	TO	STA.
--------	-----------	----	--------	------	----	------

F.A.P. RTE.	SECTION	COUNTY	TOTAL SHEETS	SHEET NO.
541	X-6-B-1-1	LAKE	93	89
CONTRACT NO. 60N22				
ILLINOIS FED. AID PROJECT				