


FINAL SURVEY	SURVEYED	BY	DATE
NOTE BOOK	PLOTTED		
	TEMPLATE		
	AREAS CHECKED		
	AREAS CHECKED		

ORIGINAL SURVEY	SURVEYED	BY	DATE
NOTE BOOK	PLOTTED		
	TEMPLATE		
	AREAS CHECKED		
	AREAS CHECKED		

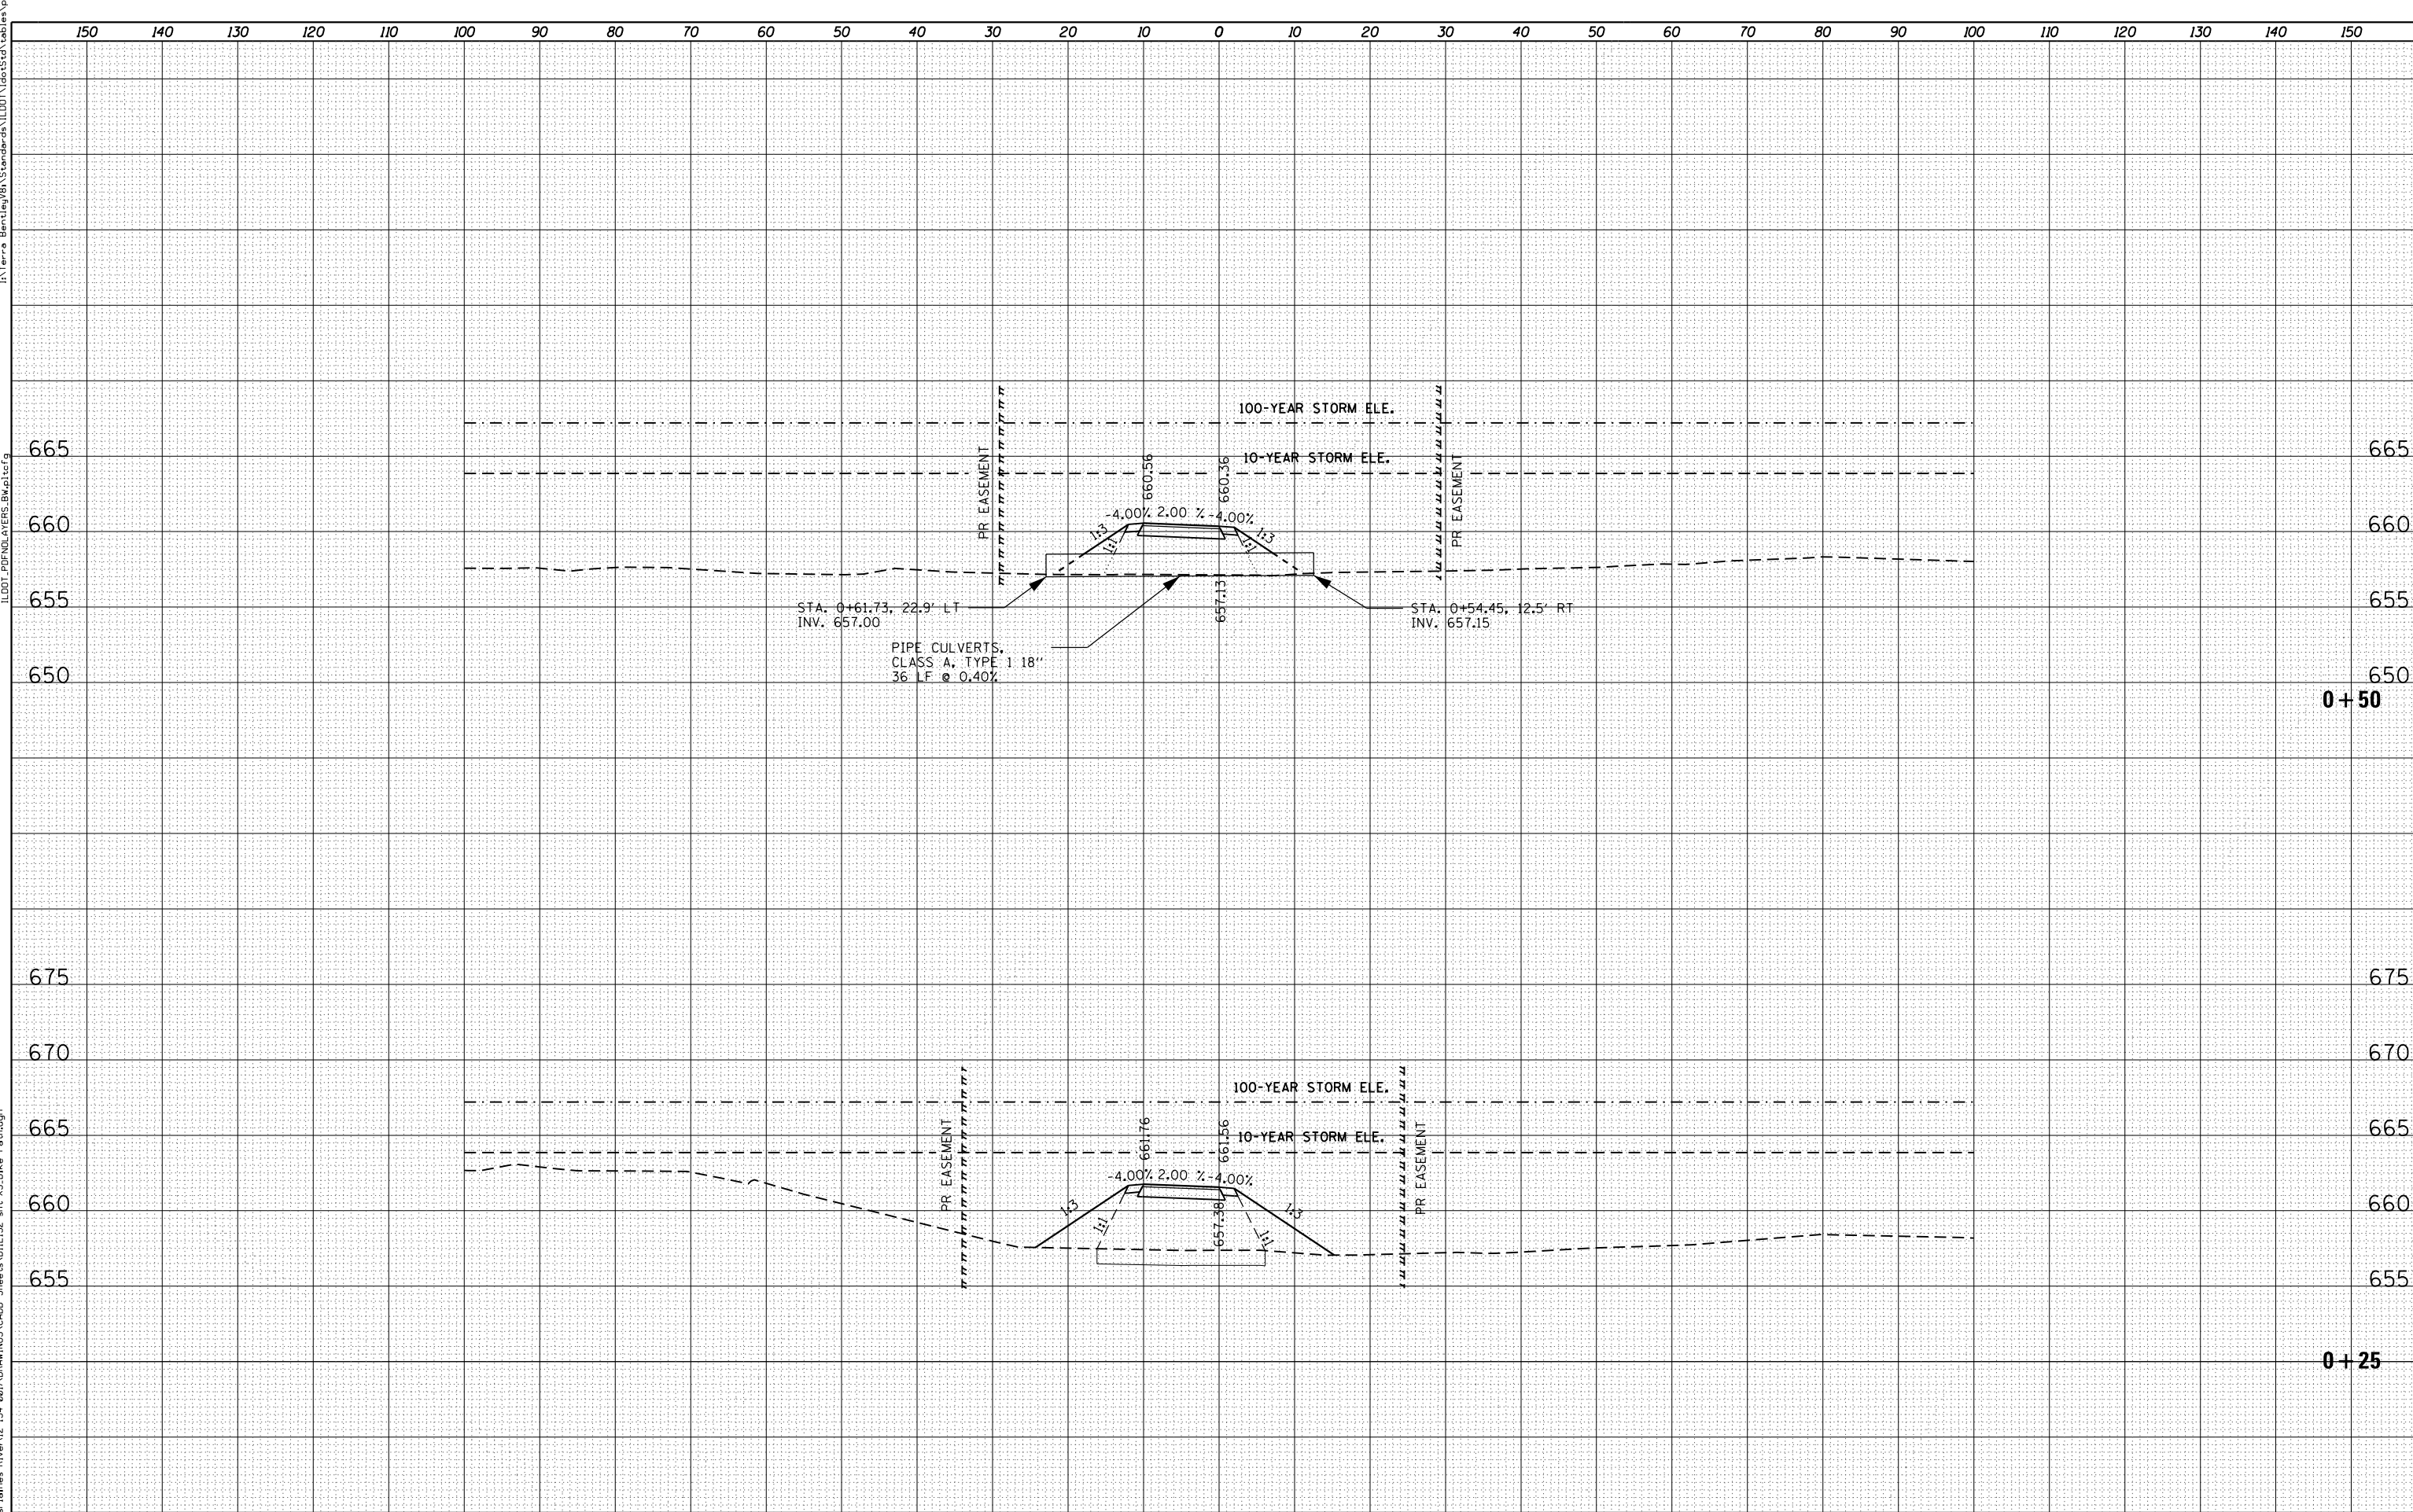

MyIL 132 over DesPlaines River(12-154-001)01101\Drawings\12\154\Bike Path\dn



USER NAME = JasonM	DESIGNED - KC	REVISED -
PLOT SCALE = 20.000' / in.	DRAWN - KC	REVISED -
PLOT DATE = 9/3/2013 3:48:49 PM	CHECKED - DPA	REVISED -
	DATE - 09/03/13	REVISED -

STATE OF ILLINOIS
DEPARTMENT OF TRANSPORTATION

IL 132 (GRAND AVE.) OVER DES PLAINES RIVER
BIKE PATH CONNECTOR CROSS SECTIONS

SCALE: SHEET NO. OF SHEETS STA. TO STA.

F.A.P. RTE.	SECTION	COUNTY	TOTAL SHEETS	SHEET NO.
541	X-6-B-1-1	LAKE	93	91
CONTRACT NO. 60N22				
ILLINOIS FED. AID PROJECT				