


DATE	
BY	
FINAL SURVEY	SURVEYED
NOTE BOOK	PLOTTED
	TEMPLATE
	AREAS CHECKED
	AREAS CHECKED

DATE	
BY	
ORIGINAL SURVEY	SURVEYED
NOTE BOOK	PLOTTED
	TEMPLATE
	AREAS CHECKED
	AREAS CHECKED

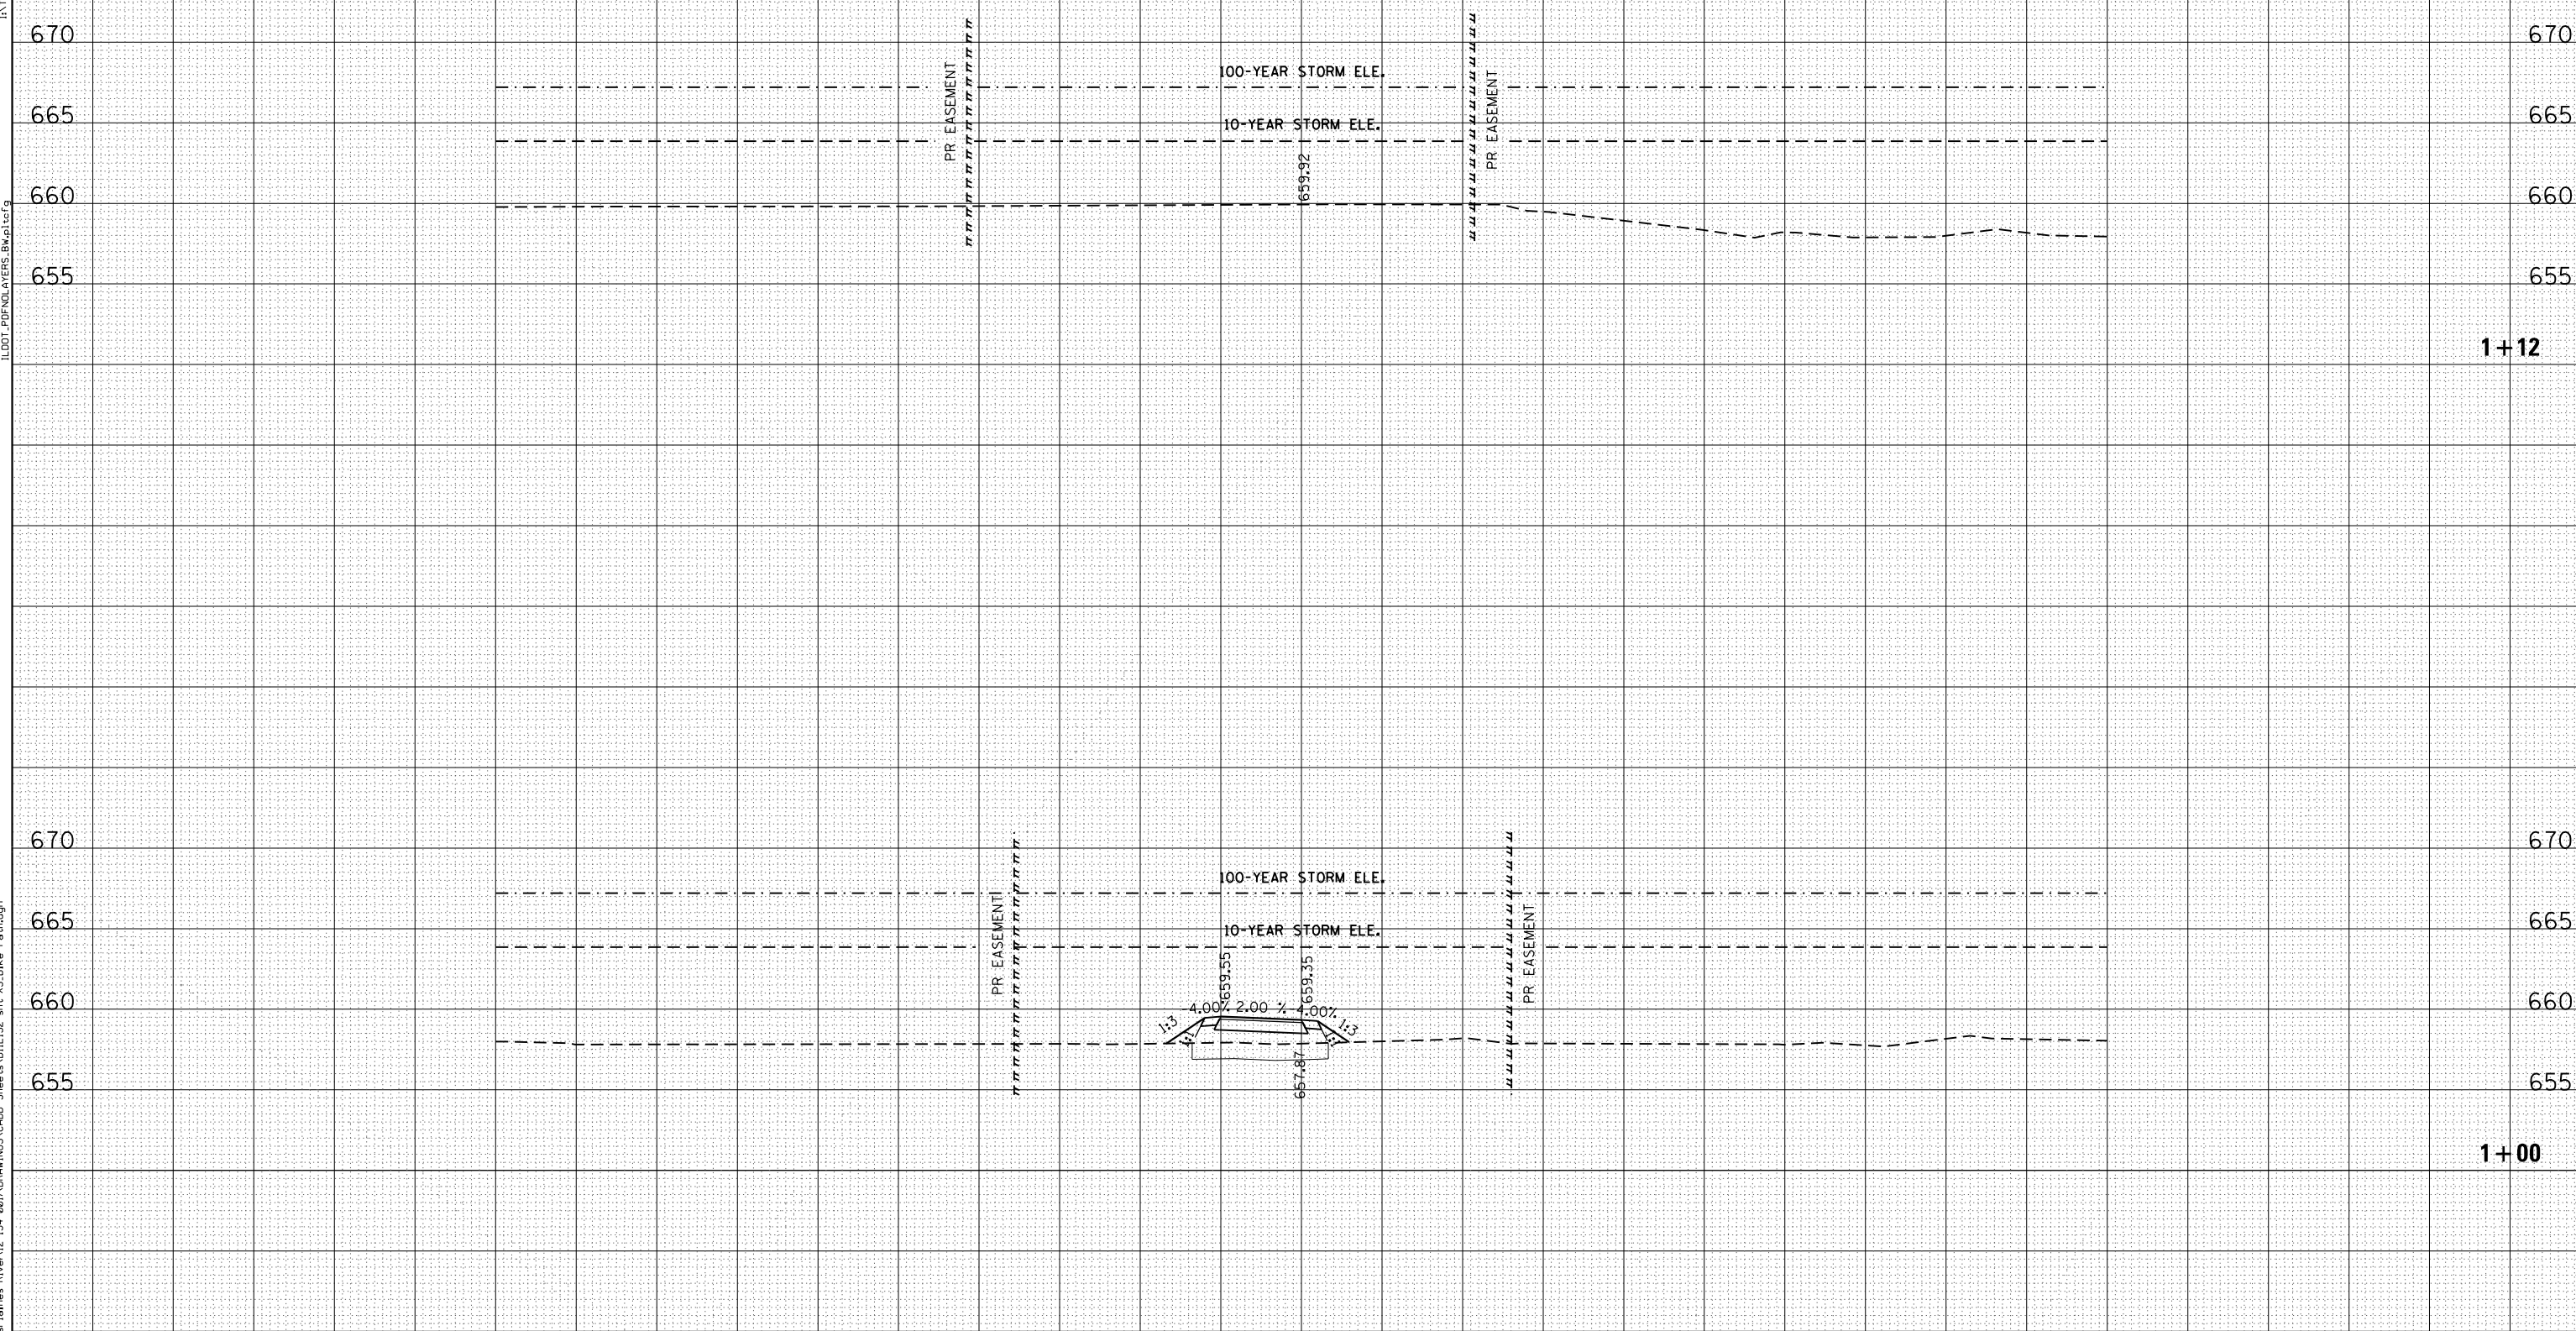

USER NAME	= JasonM	DESIGNED	- KC	REVISED	-
		DRAWN	- KC	REVISED	-
PLOT SCALE	= 20.000' / in.	CHECKED	- DPA	REVISED	-
PLOT DATE	= 9/3/2013 3:51:55 PM	DATE	- 09/03/13	REVISED	-

**STATE OF ILLINOIS  
DEPARTMENT OF TRANSPORTATION**

**IL 132 (GRAND AVE.) OVER DES PLAINES RIVER  
BIKE PATH CONNECTOR CROSS SECTIONS**

SCALE: SHEET NO. OF SHEETS STA. TO STA.

F.A.P. RTE.	SECTION	COUNTY	TOTAL SHEETS	SHEET NO.
541	X-6-B-1-1	LAKE	93	93
				CONTRACT NO. 60N22
ILLINOIS FED. AID PROJECT				