
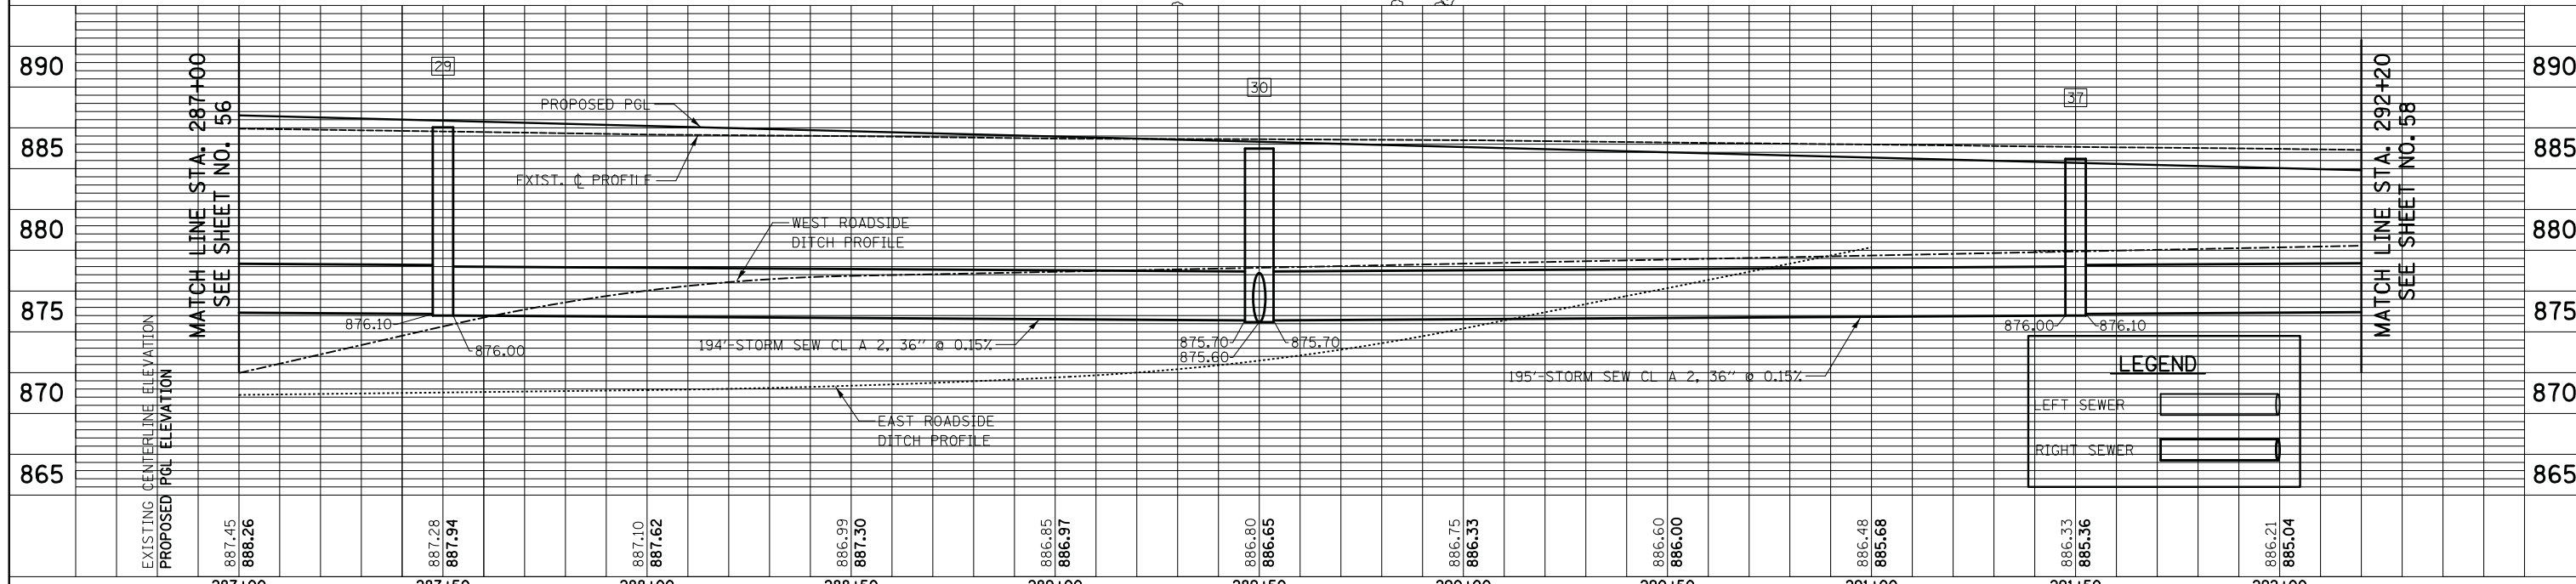


| | | | |
|------|-----------|----|------|
| PLAN | SURVEYED | BY | DATE |
| | PLOTTED | | |
| | CHECKED | | |
| | ALIGNED | | |
| | FILE NAME | | |
| | NO. | | |

| | | | |
|---------|-----------|----|------|
| PROFILE | SURVEYED | BY | DATE |
| | PLOTTED | | |
| | CHECKED | | |
| | GRADES | | |
| | STRUCTURE | | |
| | NOTATIONS | | |
| | CHKD | | |

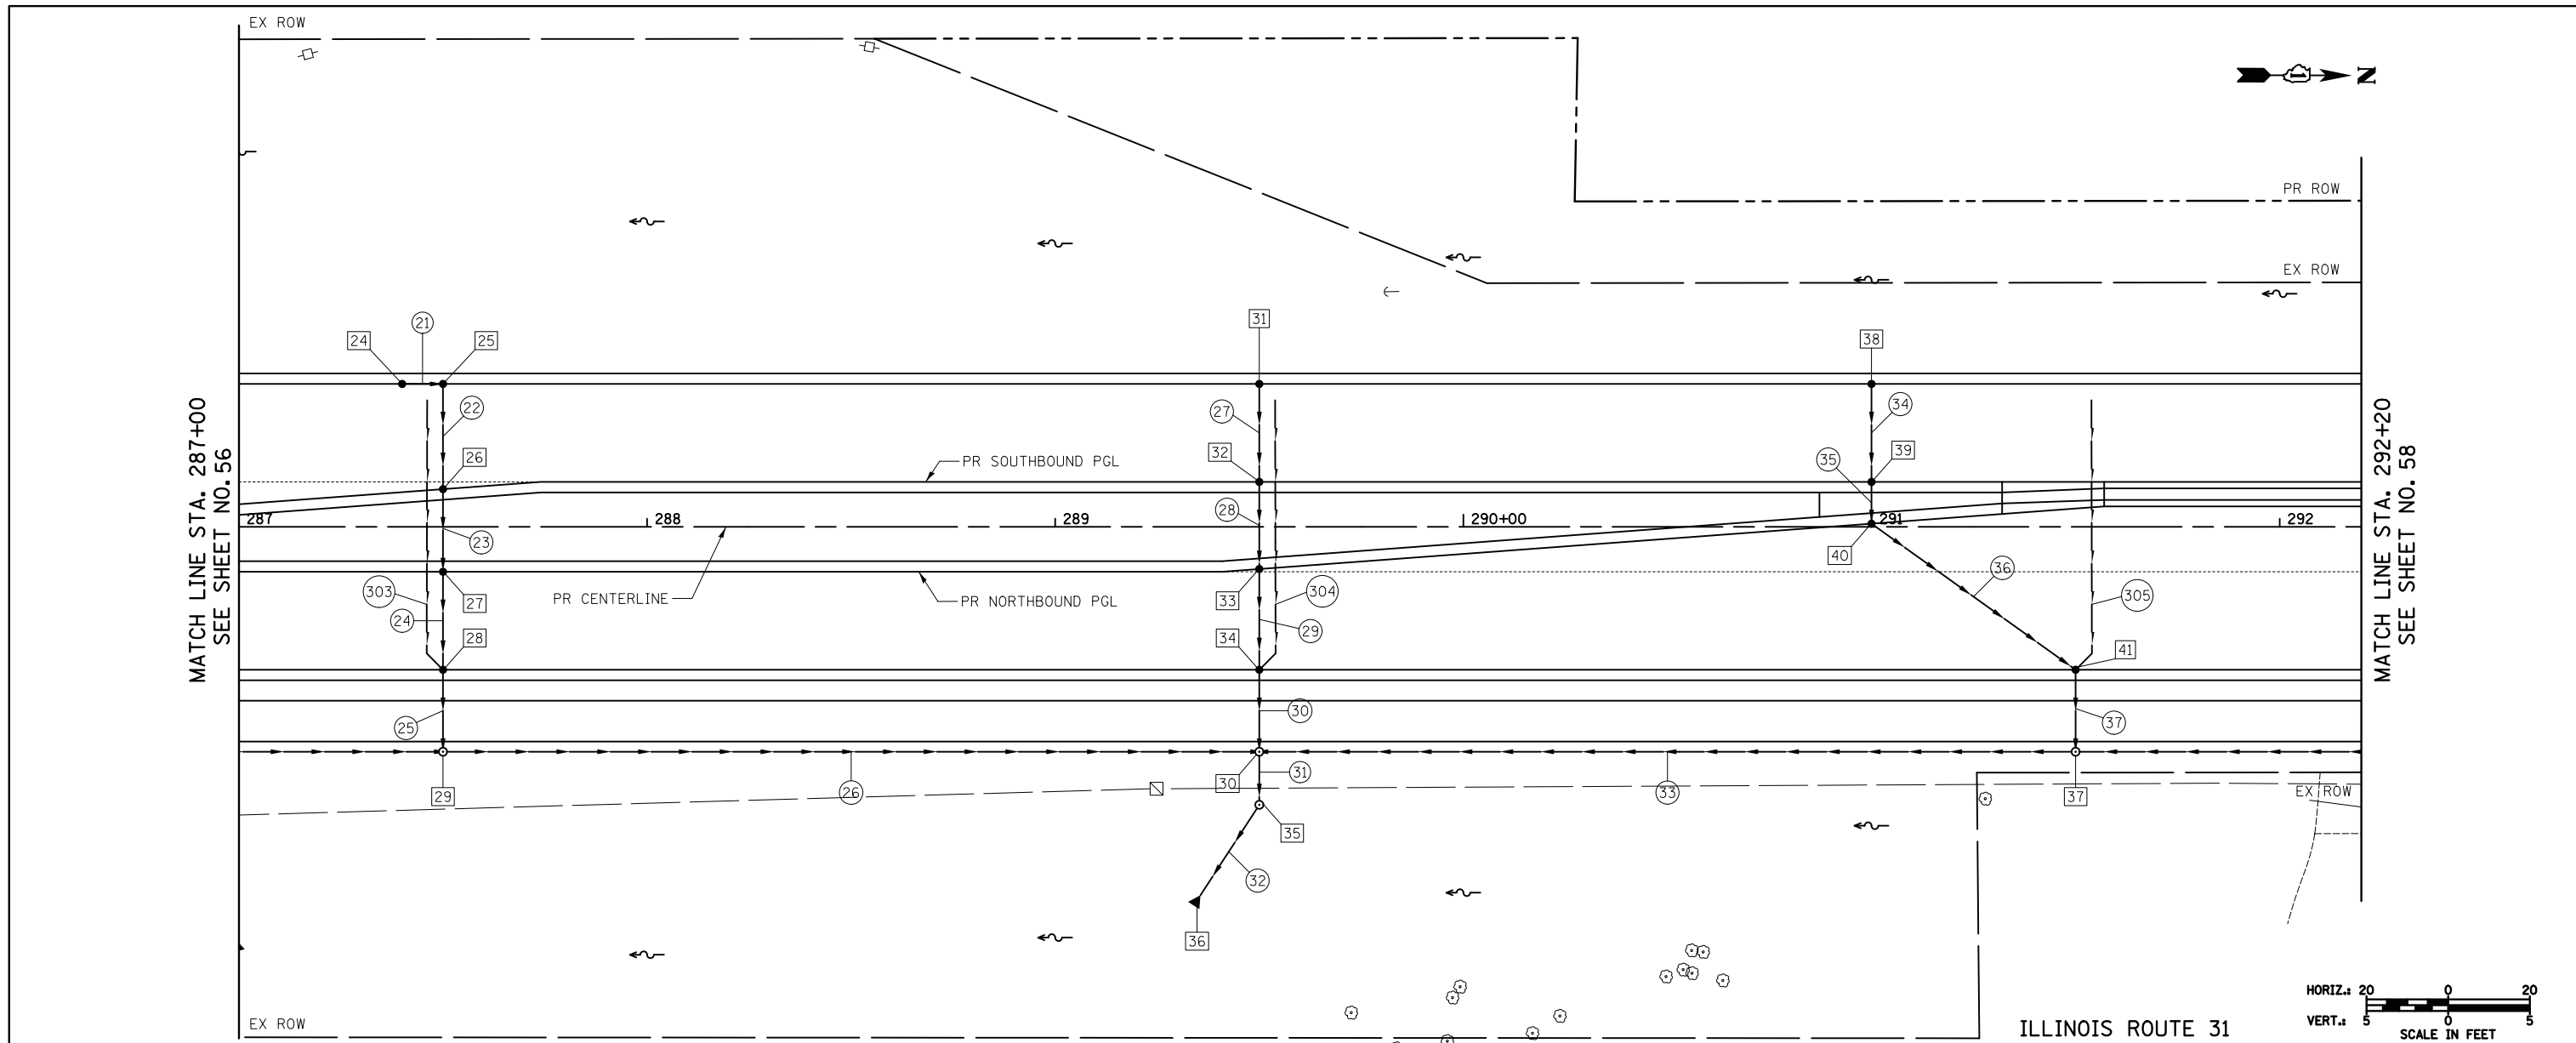

| | | | | | | | | | | |
|------------------|------------------|------------------|------------------|------------------|------------------|------------------|------------------|------------------|------------------|------------------|
| 887.45 888.26 | 887.28 887.94 | 887.10 887.62 | 886.99 887.50 | 886.85 886.97 | 886.80 886.65 | 886.75 886.33 | 886.60 886.00 | 886.48 885.68 | 886.33 885.36 | 886.21 885.04 |
| 287+00 | 287+50 | 288+00 | 288+50 | 289+00 | 289+50 | 290+00 | 290+50 | 291+00 | 291+50 | 292+00 |