


**TRAFFIC SIGN LEGEND**


- |   |  |                                       |   |  |                                       |
|---|--|---------------------------------------|---|--|---------------------------------------|
| ① |  | R2-1, 30"x36"                         | ⑨ |  | R3-SPECIAL, 24"x30"                   |
| ③ |  | R3-5L, 24"x30"                        | ⑩ |  | RELOCATE SIGN PANEL ASSEMBLY, 48"x36" |
| ④ |  | R4-7, 24"x30"                         | ⑪ |  | RELOCATE SIGN PANEL ASSEMBLY, 24"x30" |
| ⑤ |  | RELOCATE SIGN PANEL ASSEMBLY, 36"x36" | ⑫ |  | RELOCATE SIGN PANEL ASSEMBLY, 18"x24" |
| ⑥ |  | M1-I100, 24"x24"                      | ⑬ |  | RELOCATE SIGN PANEL ASSEMBLY, 30"x36" |
| ⑦ |  | M3-1, 24"x12"                         | ⑭ |  | RELOCATE SIGN PANEL ASSEMBLY, 24"x30" |
| ⑧ |  | M3-3, 24"x12"                         |   |  |                                       |

**RAISED PAVEMENT MARKINGS LEGEND**

- ◀ ONE-WAY CRYSTAL
- ◀ ONE-WAY AMBER
- ◆ TWO-WAY AMBER

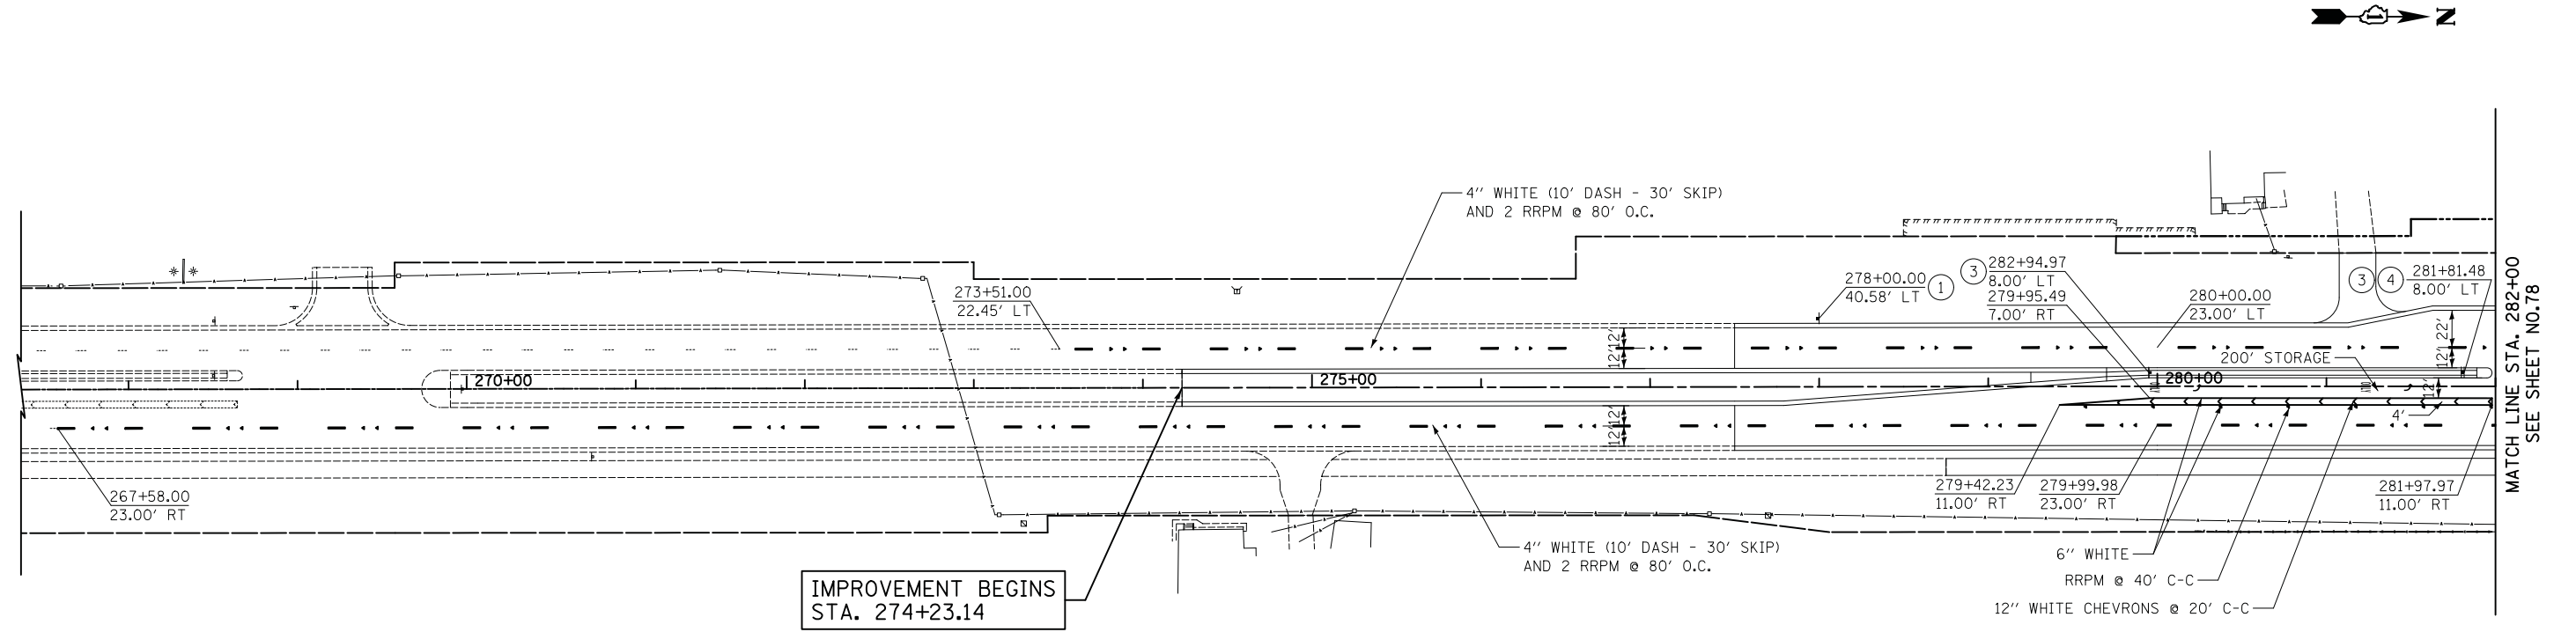

NOTE: ALL PERMANENT PAVEMENT MARKINGS SHALL BE POLYUREA TYPE I UNLESS OTHERWISE NOTED

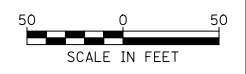

ILLINOIS ROUTE 31

FILE NAME = ... \2278NG.PMK_01.dgn	USER NAME = kwh	DESIGNED - KWH	REVISED -	<b>STATE OF ILLINOIS DEPARTMENT OF TRANSPORTATION</b>	<b>PAVEMENT MARKING AND SIGNING PLAN</b>			F.A.P. RTE. 3887	SECTION 18W&RS-5 (12)	COUNTY MCHENRY	TOTAL SHEETS 151	SHEET NO. 77
	PLOT SCALE = 50.0000' / in.	CHECKED - GAB	REVISED -		SCALE: 1" = 50'	SHEET NO. 1 OF 3 SHEETS	STA. 274+23.14 TO STA. 282+00	<b>CONTRACT NO. 60V72</b>				
	PLOT DATE = 8/5/2013	DATE - 06/24/2013	REVISED -		FED. ROAD DIST. NO. 1   ILLINOIS   FED. AID PROJECT							