


MATCH LINE STA. 282+00
SEE SHEET NO. 77

MATCH LINE STA. 296+50

ILLINOIS ROUTE 31

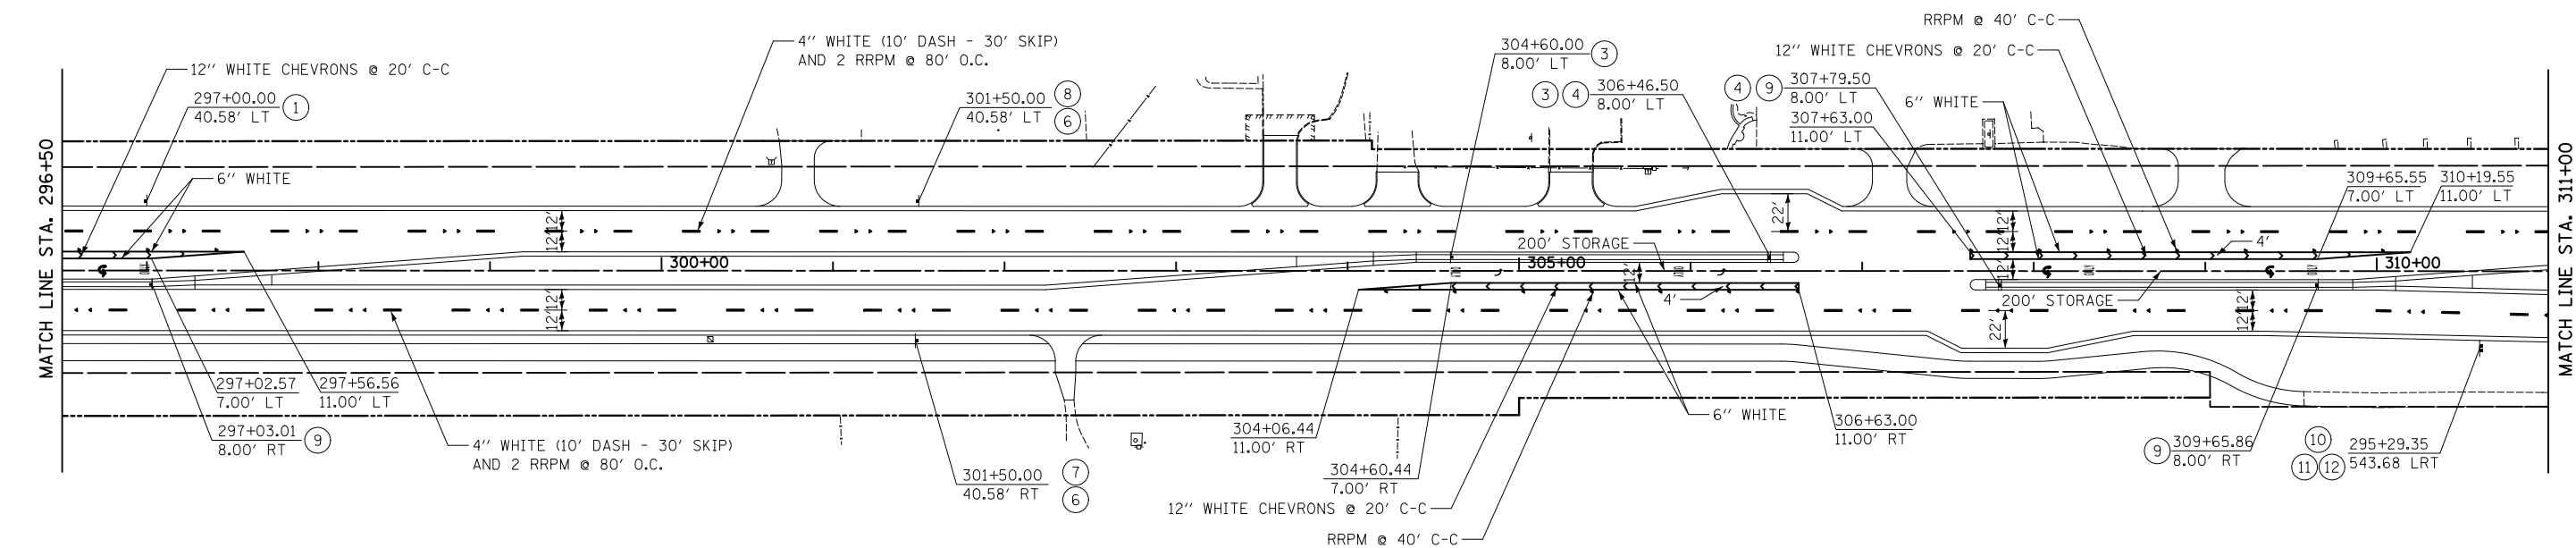

MATCH LINE STA. 296+50

MATCH LINE STA. 311+00
SEE SHEET NO. 79

ILLINOIS ROUTE 31



NOTE: ALL PERMANENT PAVEMENT MARKINGS SHALL BE POLYUREA TYPE I UNLESS OTHERWISE NOTED
SEE SHEET 77 FOR SIGN LEGEND

FILE NAME = ... \2278NG.PMK_02.dgn	USER NAME = kwh	DESIGNED - KWH	REVISED -	STATE OF ILLINOIS DEPARTMENT OF TRANSPORTATION	PAVEMENT MARKING AND SIGNING PLAN			F.A.P. RTE. 3887	SECTION 18W&RS-5 (12)	COUNTY MCHENRY	TOTAL SHEETS 151	SHEET NO. 78
	PLOT SCALE = 50.0000' / in.	DRAWN - PML	REVISED -		SCALE: 1" = 50'	SHEET NO. 2 OF 3 SHEETS	STA. 282+00 TO STA. 311+00	CONTRACT NO. 60V72				
	PLOT DATE = 12/19/2013	CHECKED - GAB	REVISED -									
		DATE - 12/17/2013	REVISED -									