


JAMES R. RAKOW ROAD

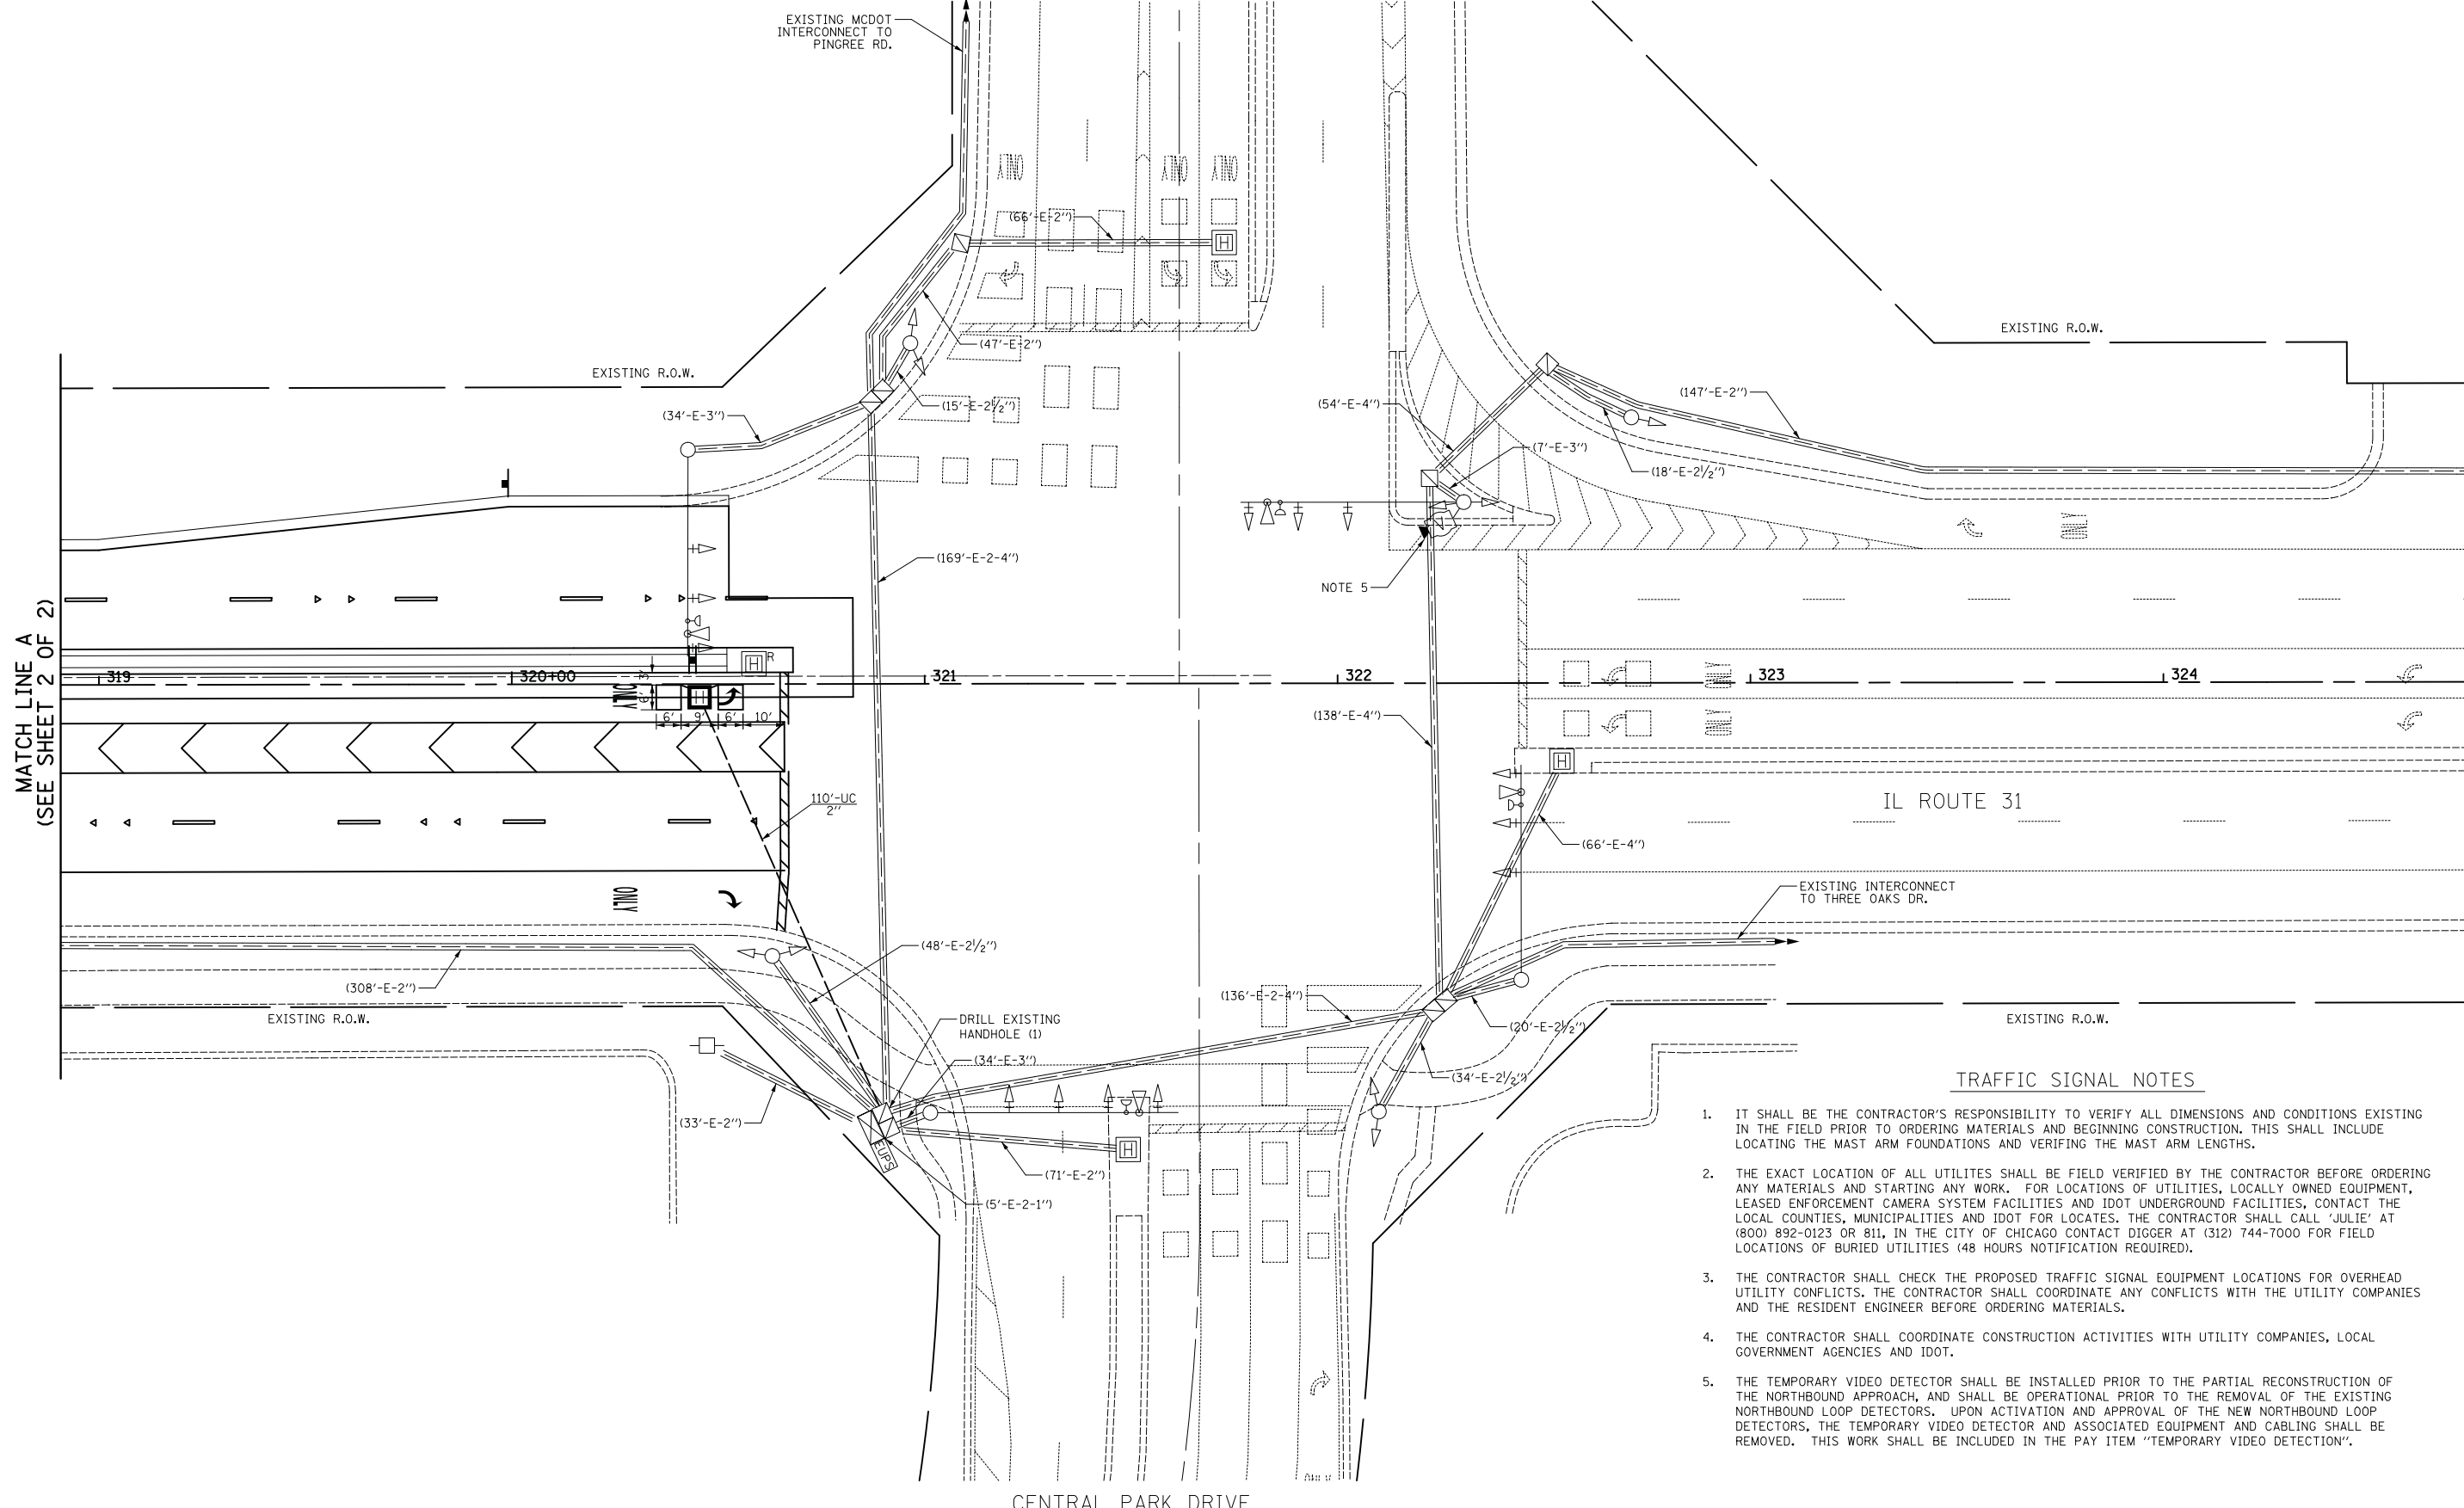

TRAFFIC SIGNAL NOTES

1. IT SHALL BE THE CONTRACTOR'S RESPONSIBILITY TO VERIFY ALL DIMENSIONS AND CONDITIONS EXISTING IN THE FIELD PRIOR TO ORDERING MATERIALS AND BEGINNING CONSTRUCTION. THIS SHALL INCLUDE LOCATING THE MAST ARM FOUNDATIONS AND VERIFYING THE MAST ARM LENGTHS.
2. THE EXACT LOCATION OF ALL UTILITES SHALL BE FIELD VERIFIED BY THE CONTRACTOR BEFORE ORDERING ANY MATERIALS AND STARTING ANY WORK. FOR LOCATIONS OF UTILITIES, LOCALLY OWNED EQUIPMENT, LEASED ENFORCEMENT CAMERA SYSTEM FACILITIES AND IDOT UNDERGROUND FACILITIES, CONTACT THE LOCAL COUNTIES, MUNICIPALITIES AND IDOT FOR LOCATES. THE CONTRACTOR SHALL CALL 'JULIE' AT (800) 892-0123 OR 811, IN THE CITY OF CHICAGO CONTACT DIGGER AT (312) 744-7000 FOR FIELD LOCATIONS OF BURIED UTILITIES (48 HOURS NOTIFICATION REQUIRED).
3. THE CONTRACTOR SHALL CHECK THE PROPOSED TRAFFIC SIGNAL EQUIPMENT LOCATIONS FOR OVERHEAD UTILITY CONFLICTS. THE CONTRACTOR SHALL COORDINATE ANY CONFLICTS WITH THE UTILITY COMPANIES AND THE RESIDENT ENGINEER BEFORE ORDERING MATERIALS.
4. THE CONTRACTOR SHALL COORDINATE CONSTRUCTION ACTIVITIES WITH UTILITY COMPANIES, LOCAL GOVERNMENT AGENCIES AND IDOT.
5. THE TEMPORARY VIDEO DETECTOR SHALL BE INSTALLED PRIOR TO THE PARTIAL RECONSTRUCTION OF THE NORTHBOUND APPROACH, AND SHALL BE OPERATIONAL PRIOR TO THE REMOVAL OF THE EXISTING NORTHBOUND LOOP DETECTORS. UPON ACTIVATION AND APPROVAL OF THE NEW NORTHBOUND LOOP DETECTORS, THE TEMPORARY VIDEO DETECTOR AND ASSOCIATED EQUIPMENT AND CABLING SHALL BE REMOVED. THIS WORK SHALL BE INCLUDED IN THE PAY ITEM "TEMPORARY VIDEO DETECTION".

CENTRAL PARK DRIVE

FILE NAME =
...\\2278NG-ta01.dgn
Default

USER NAME = kwh
PLOT SCALE = 20.0000' / in.
PLOT DATE = 8/5/2013

DESIGNED - BRD
DRAWN - MFB
CHECKED - JJE
DATE - 06/24/2013

REVISED -
REVISED -
REVISED -
REVISED -

STATE OF ILLINOIS
DEPARTMENT OF TRANSPORTATION

TRAFFIC SIGNAL MODIFICATION PLAN
IL ROUTE 31 AT RAKOW ROAD

SCALE: 1" = 20' SHEET 1 OF 2 SHEETS STA. TO STA.

F.A.U. RTE.	SECTION	COUNTY	TOTAL SHEETS	SHEET NO.
3887	18W&RS-5 (12)	MCHENRY	151	83
CONTRACT NO. 60V72				
FED. ROAD DIST. NO. 1 ILLINOIS FED. AID PROJECT				