


MATCH LINE STA. 261+75

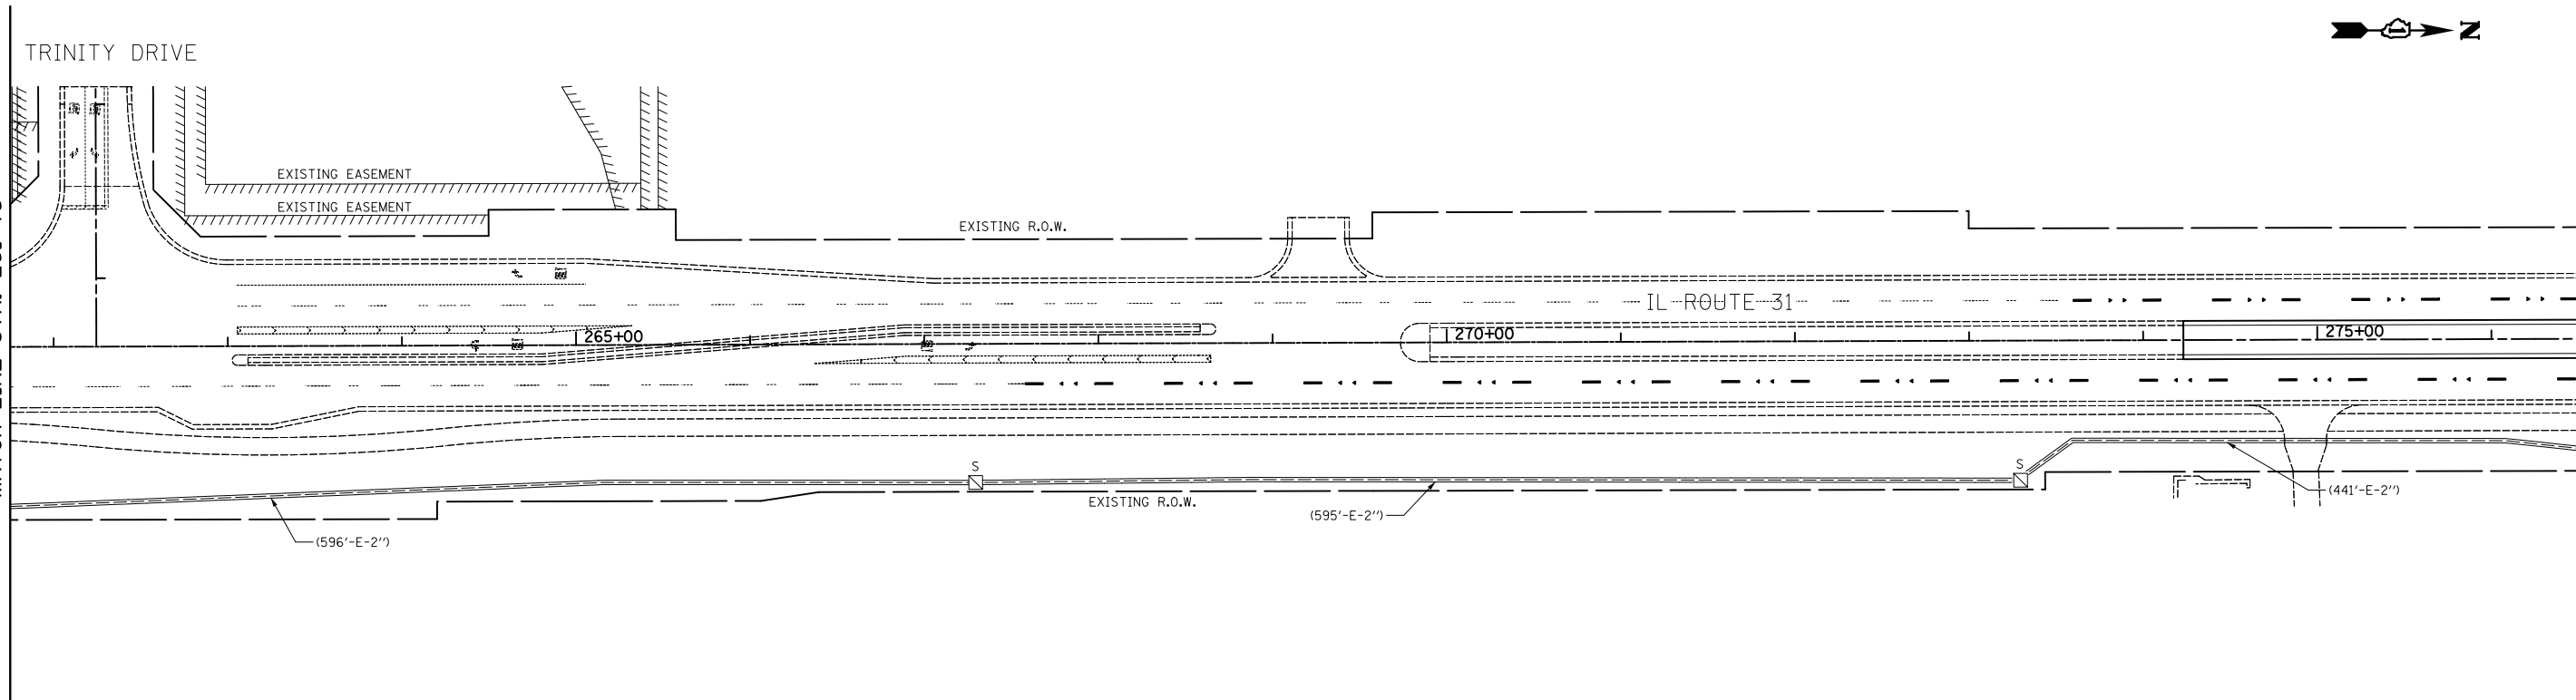

MATCH LINE STA. 261+75

MATCH LINE STA. 276+50
(SEE SHEET NO. 2 OF 3)

FILE NAME = ... \2278NG-ts08.dgn	USER NAME = kwh	DESIGNED - BRD	REVISED -
Default	PLOT SCALE = 50.0000' / in.	DRAWN - MFB	REVISED -
	PLOT DATE = 8/5/2013	CHECKED - JJE	REVISED -
		DATE - 06/24/2013	REVISED -

**STATE OF ILLINOIS
DEPARTMENT OF TRANSPORTATION**

INTERCONNECT PLAN IL ROUTE 31 VIRGINIA ROAD TO RAKOW ROAD			
SCALE: 1" = 50'	SHEET 1 OF 3 SHEETS	STA. 247+00 TO STA. 276+50	

F.A.U. RTE.	SECTION	COUNTY	TOTAL SHEETS	SHEET NO.
3887	18W&RS-5 (12)	MCHENRY	151	90
CONTRACT NO. 60V72				
FED. ROAD DIST. NO. 1 ILLINOIS FED. AID PROJECT				