


CUT = 139.4 SF
FILL = 235.5 SF

286 + 50.00

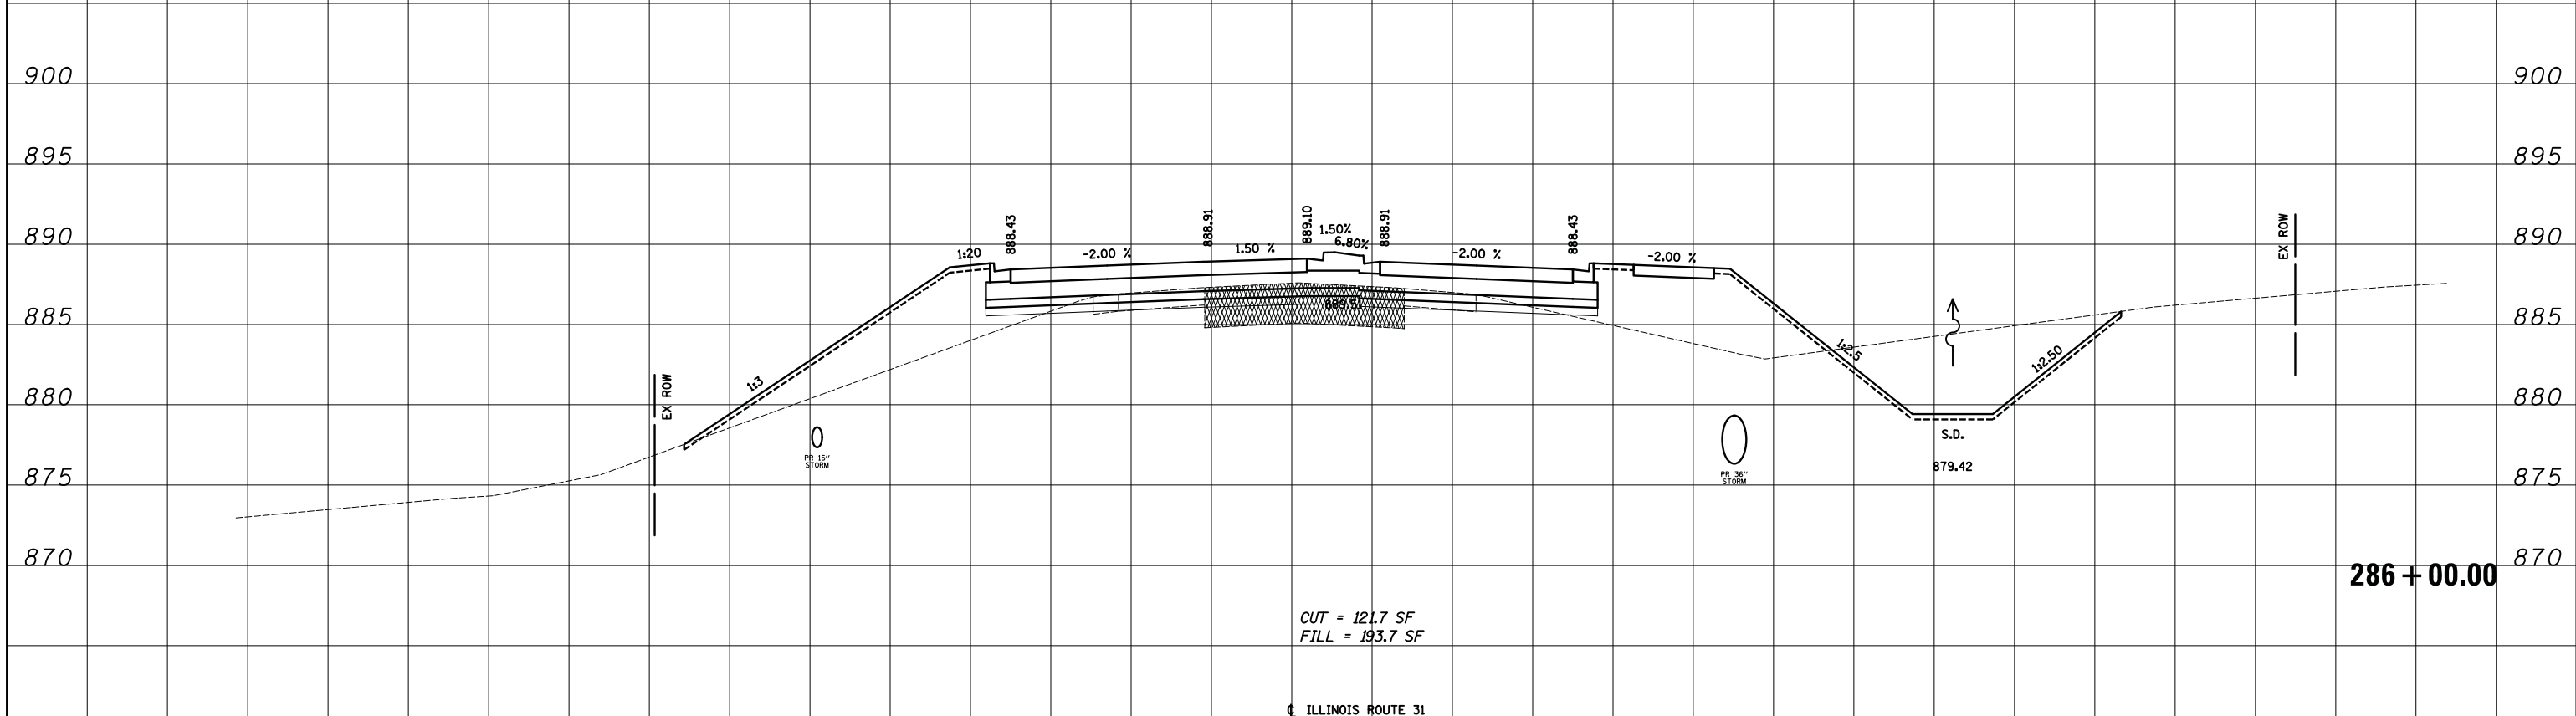

CUT = 121.7 SF
FILL = 193.7 SF

286 + 00.00

ILLINOIS ROUTE 31

DATE	
BY	
SURVEYED	
PLOTTED	
TEMPLATE	
NOTE BOOK	
AREAS CHECKED	
NO.	

DATE	
BY	
SURVEYED	
PLOTTED	
TEMPLATE	
NOTE BOOK	
AREAS CHECKED	
NO.	

FILE NAME = ...\\2278NG-sht-xssh15.dgn

USER NAME = kwh	DESIGNED - KWH	REVISED -
	DRAWN - KWH	REVISED -
PLOT SCALE = 10.0000' / in.	CHECKED - GAB	REVISED -
PLOT DATE = 12/17/2013	DATE - 12/17/2013	REVISED -

STATE OF ILLINOIS
DEPARTMENT OF TRANSPORTATION

CROSS SECTIONS

SCALE: SHEET NO. 15 OF 46 SHEETS STA. 286+00.00 TO STA. 286+50.00

F.A.U. RTE.	SECTION	COUNTY	TOTAL SHEETS	SHEET NO.
3887	18W&RS-5 (12)	McHENRY	151	120
FED. ROAD DIST. NO. 1 ILLINOIS FED. AID PROJECT			CONTRACT NO. 60V72	