


FINAL SURVEY	SURVEYED	DATE
NOTE BOOK	PLOTTED	BY
NO.	TEMPLATE	
	AREAS CHECKED	

ORIGINAL SURVEY	SURVEYED	DATE
NOTE BOOK	PLOTTED	BY
NO.	TEMPLATE	
	AREAS CHECKED	

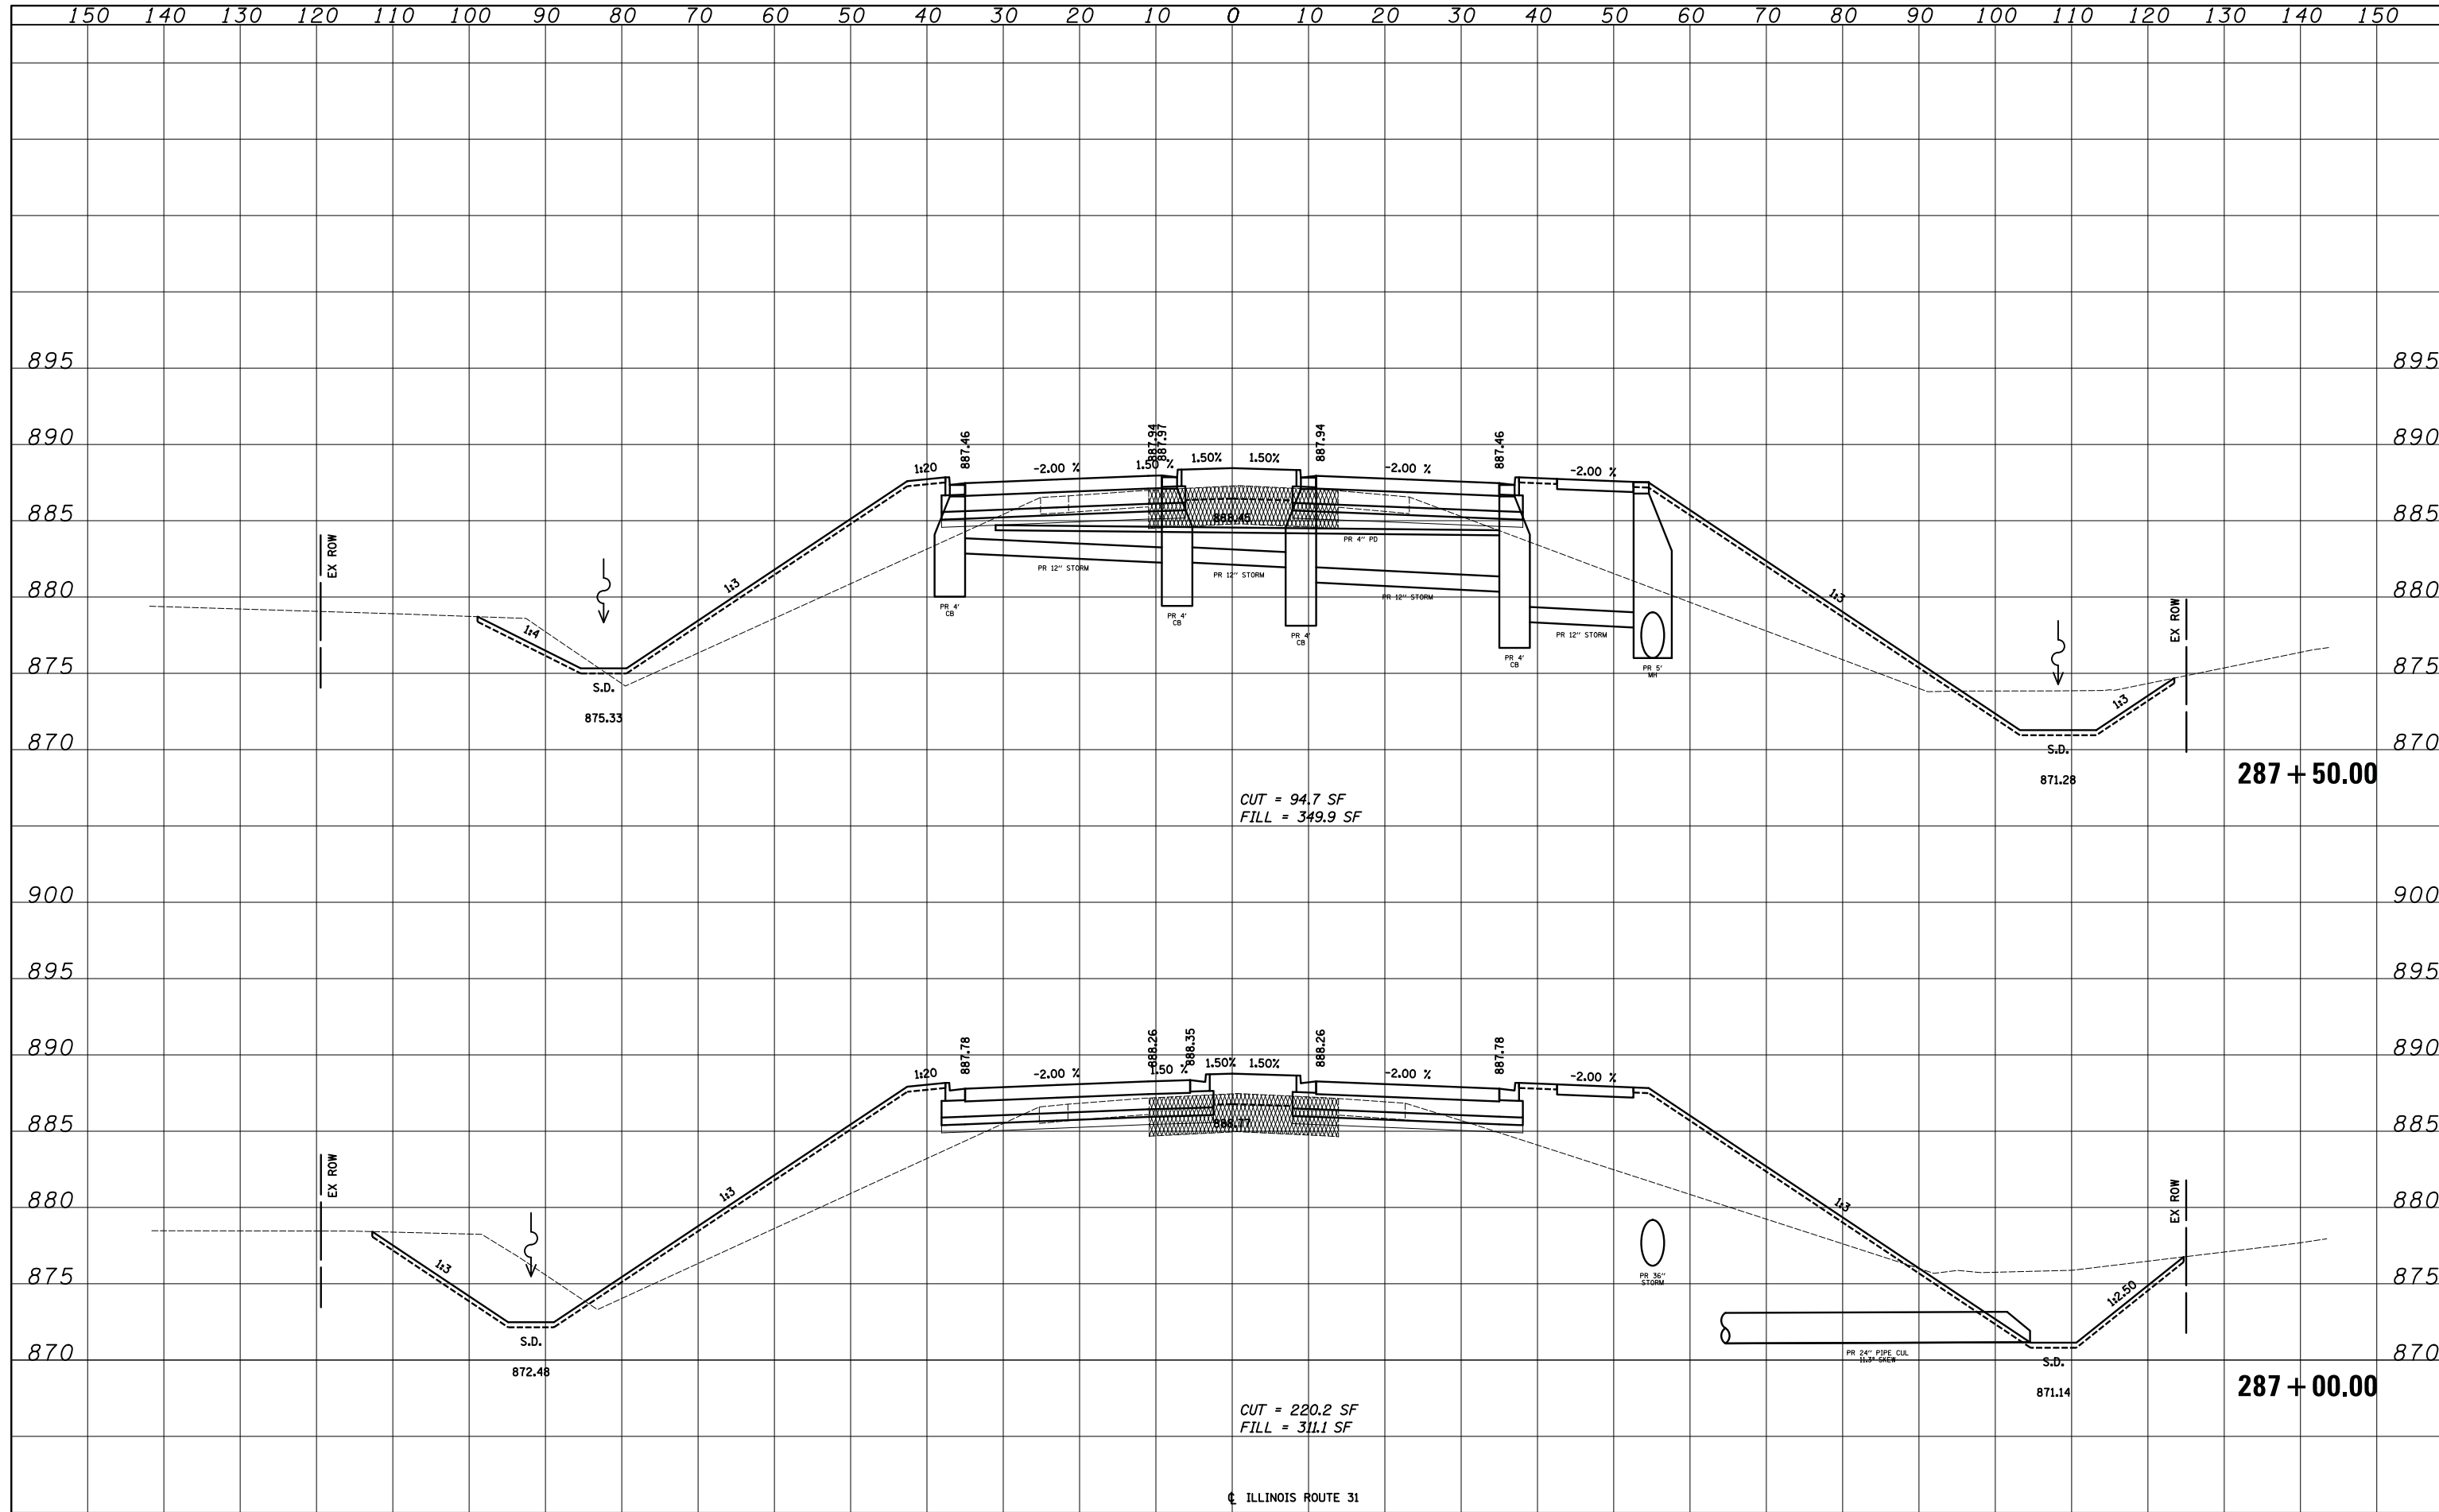

FILE NAME = ...\\2278NG-sht-xssh16.dgn	USER NAME = kwh	DESIGNED - KWH	REVISIONS	STATE OF ILLINOIS DEPARTMENT OF TRANSPORTATION	CROSS SECTIONS SCALE: SHEET NO. 16 OF 46 SHEETS STA. 287+00.00 TO STA. 287+50.00	F.A.U. RTE. 3887	SECTION 18W&RS-5 (12)	COUNTY McHENRY	TOTAL SHEETS 151	SHEET NO. 121
	PLOT SCALE = 10.0000' / 1"	CHECKED - GAB				CONTRACT NO. 60V72				
	PLOT DATE = 12/17/2013	DATE - 12/17/2013				FED. ROAD DIST. NO. 1 ILLINOIS FED. AID PROJECT				