


FINAL SURVEY	SURVEYED	DATE
NOTE BOOK	PLOTTED	BY
NO.	TEMPLATE	
	AREAS CHECKED	

ORIGINAL SURVEY	SURVEYED	DATE
NOTE BOOK	PLOTTED	BY
NO.	TEMPLATE	
	AREAS CHECKED	

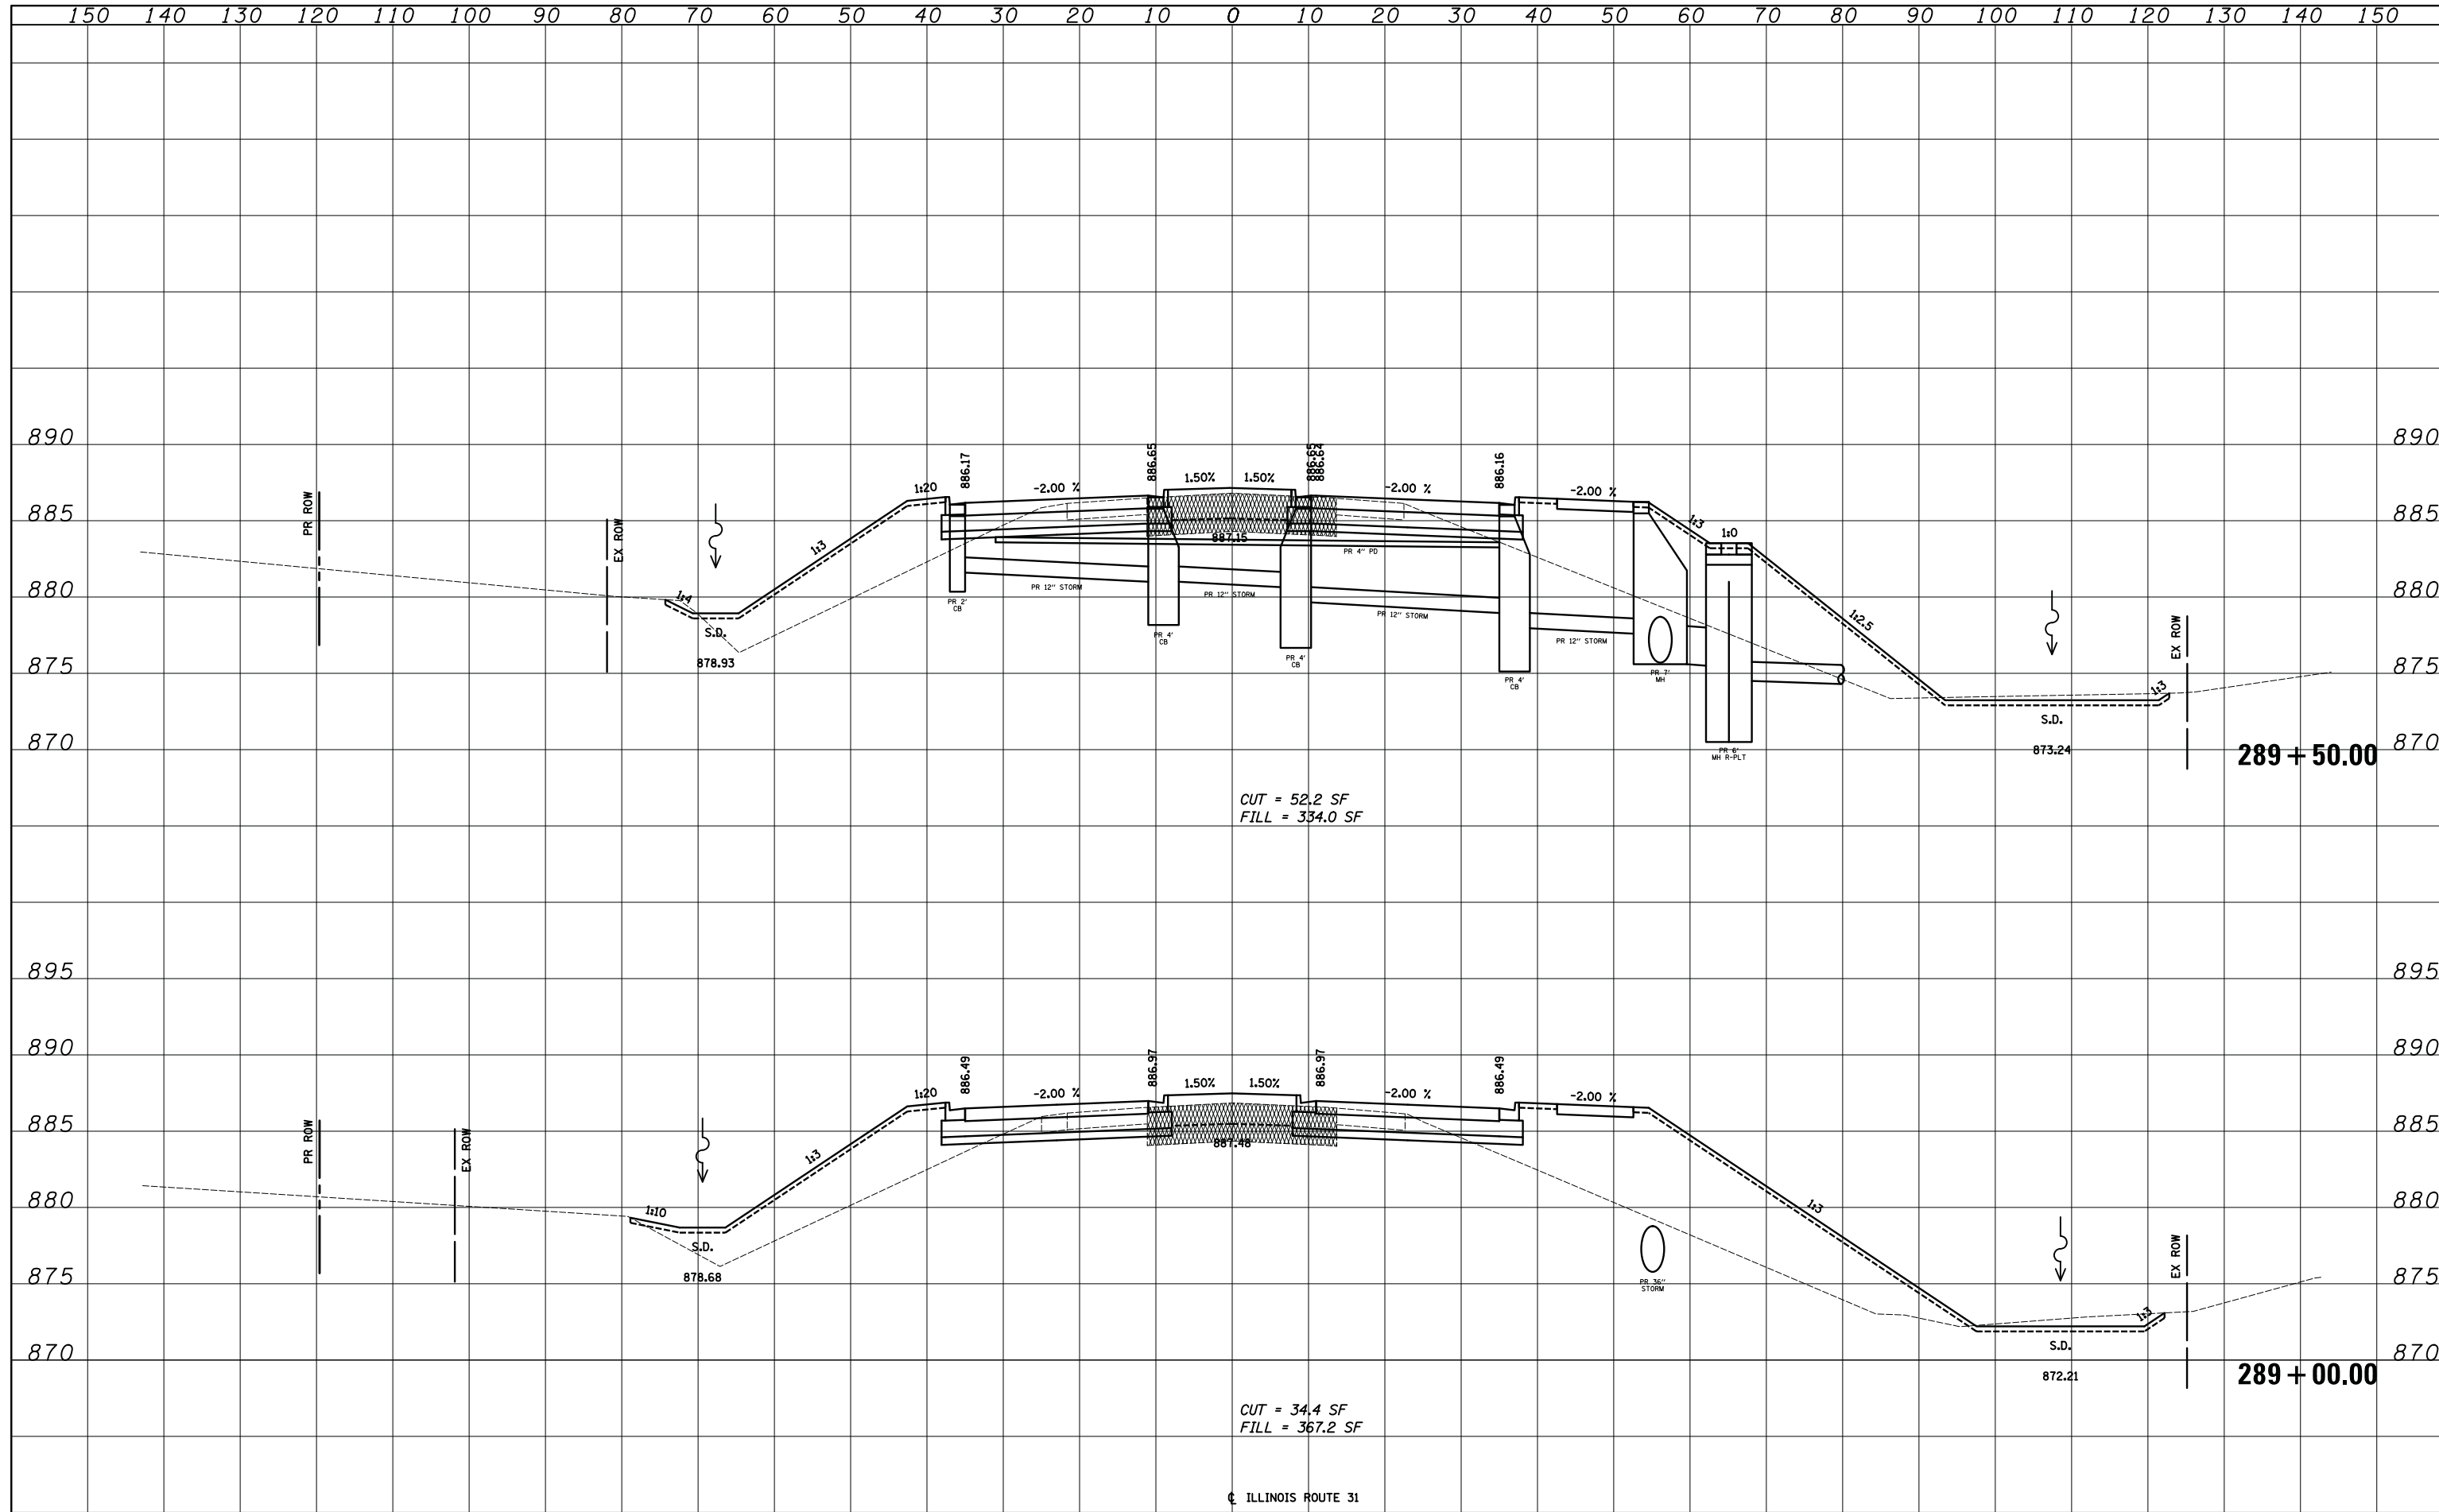

CUT = 52.2 SF  
FILL = 334.0 SF

CUT = 34.4 SF  
FILL = 367.2 SF

ILLINOIS ROUTE 31

FILE NAME = ... \227BNG-sht-xssh18.dgn	USER NAME = kwh	DESIGNED - KWH	REVISIED -	<b>STATE OF ILLINOIS</b> <b>DEPARTMENT OF TRANSPORTATION</b>	<b>CROSS SECTIONS</b> SCALE: SHEET NO. 18 OF 46 SHEETS STA. 289+00.00 TO STA. 289+50.00	F.A.U. RTE. 3887	SECTION 18W&RS-5 (12)	COUNTY McHENRY	TOTAL SHEETS 151	SHEET NO. 123		
	PLOT SCALE = 10.0000' / 1"	CHECKED - GAB	REVISIED -			CONTRACT NO. 60V72		FED. ROAD DIST. NO. 1 ILLINOIS FED. AID PROJECT				
	PLOT DATE = 12/17/2013	DATE - 12/17/2013	REVISIED -									