


DATE	
BY	
SURVEYED	
PLOTTED	
TEMPLATE	
AREAS	
CHECKED	
NO.	

DATE	
BY	
SURVEYED	
PLOTTED	
TEMPLATE	
AREAS	
CHECKED	
NO.	

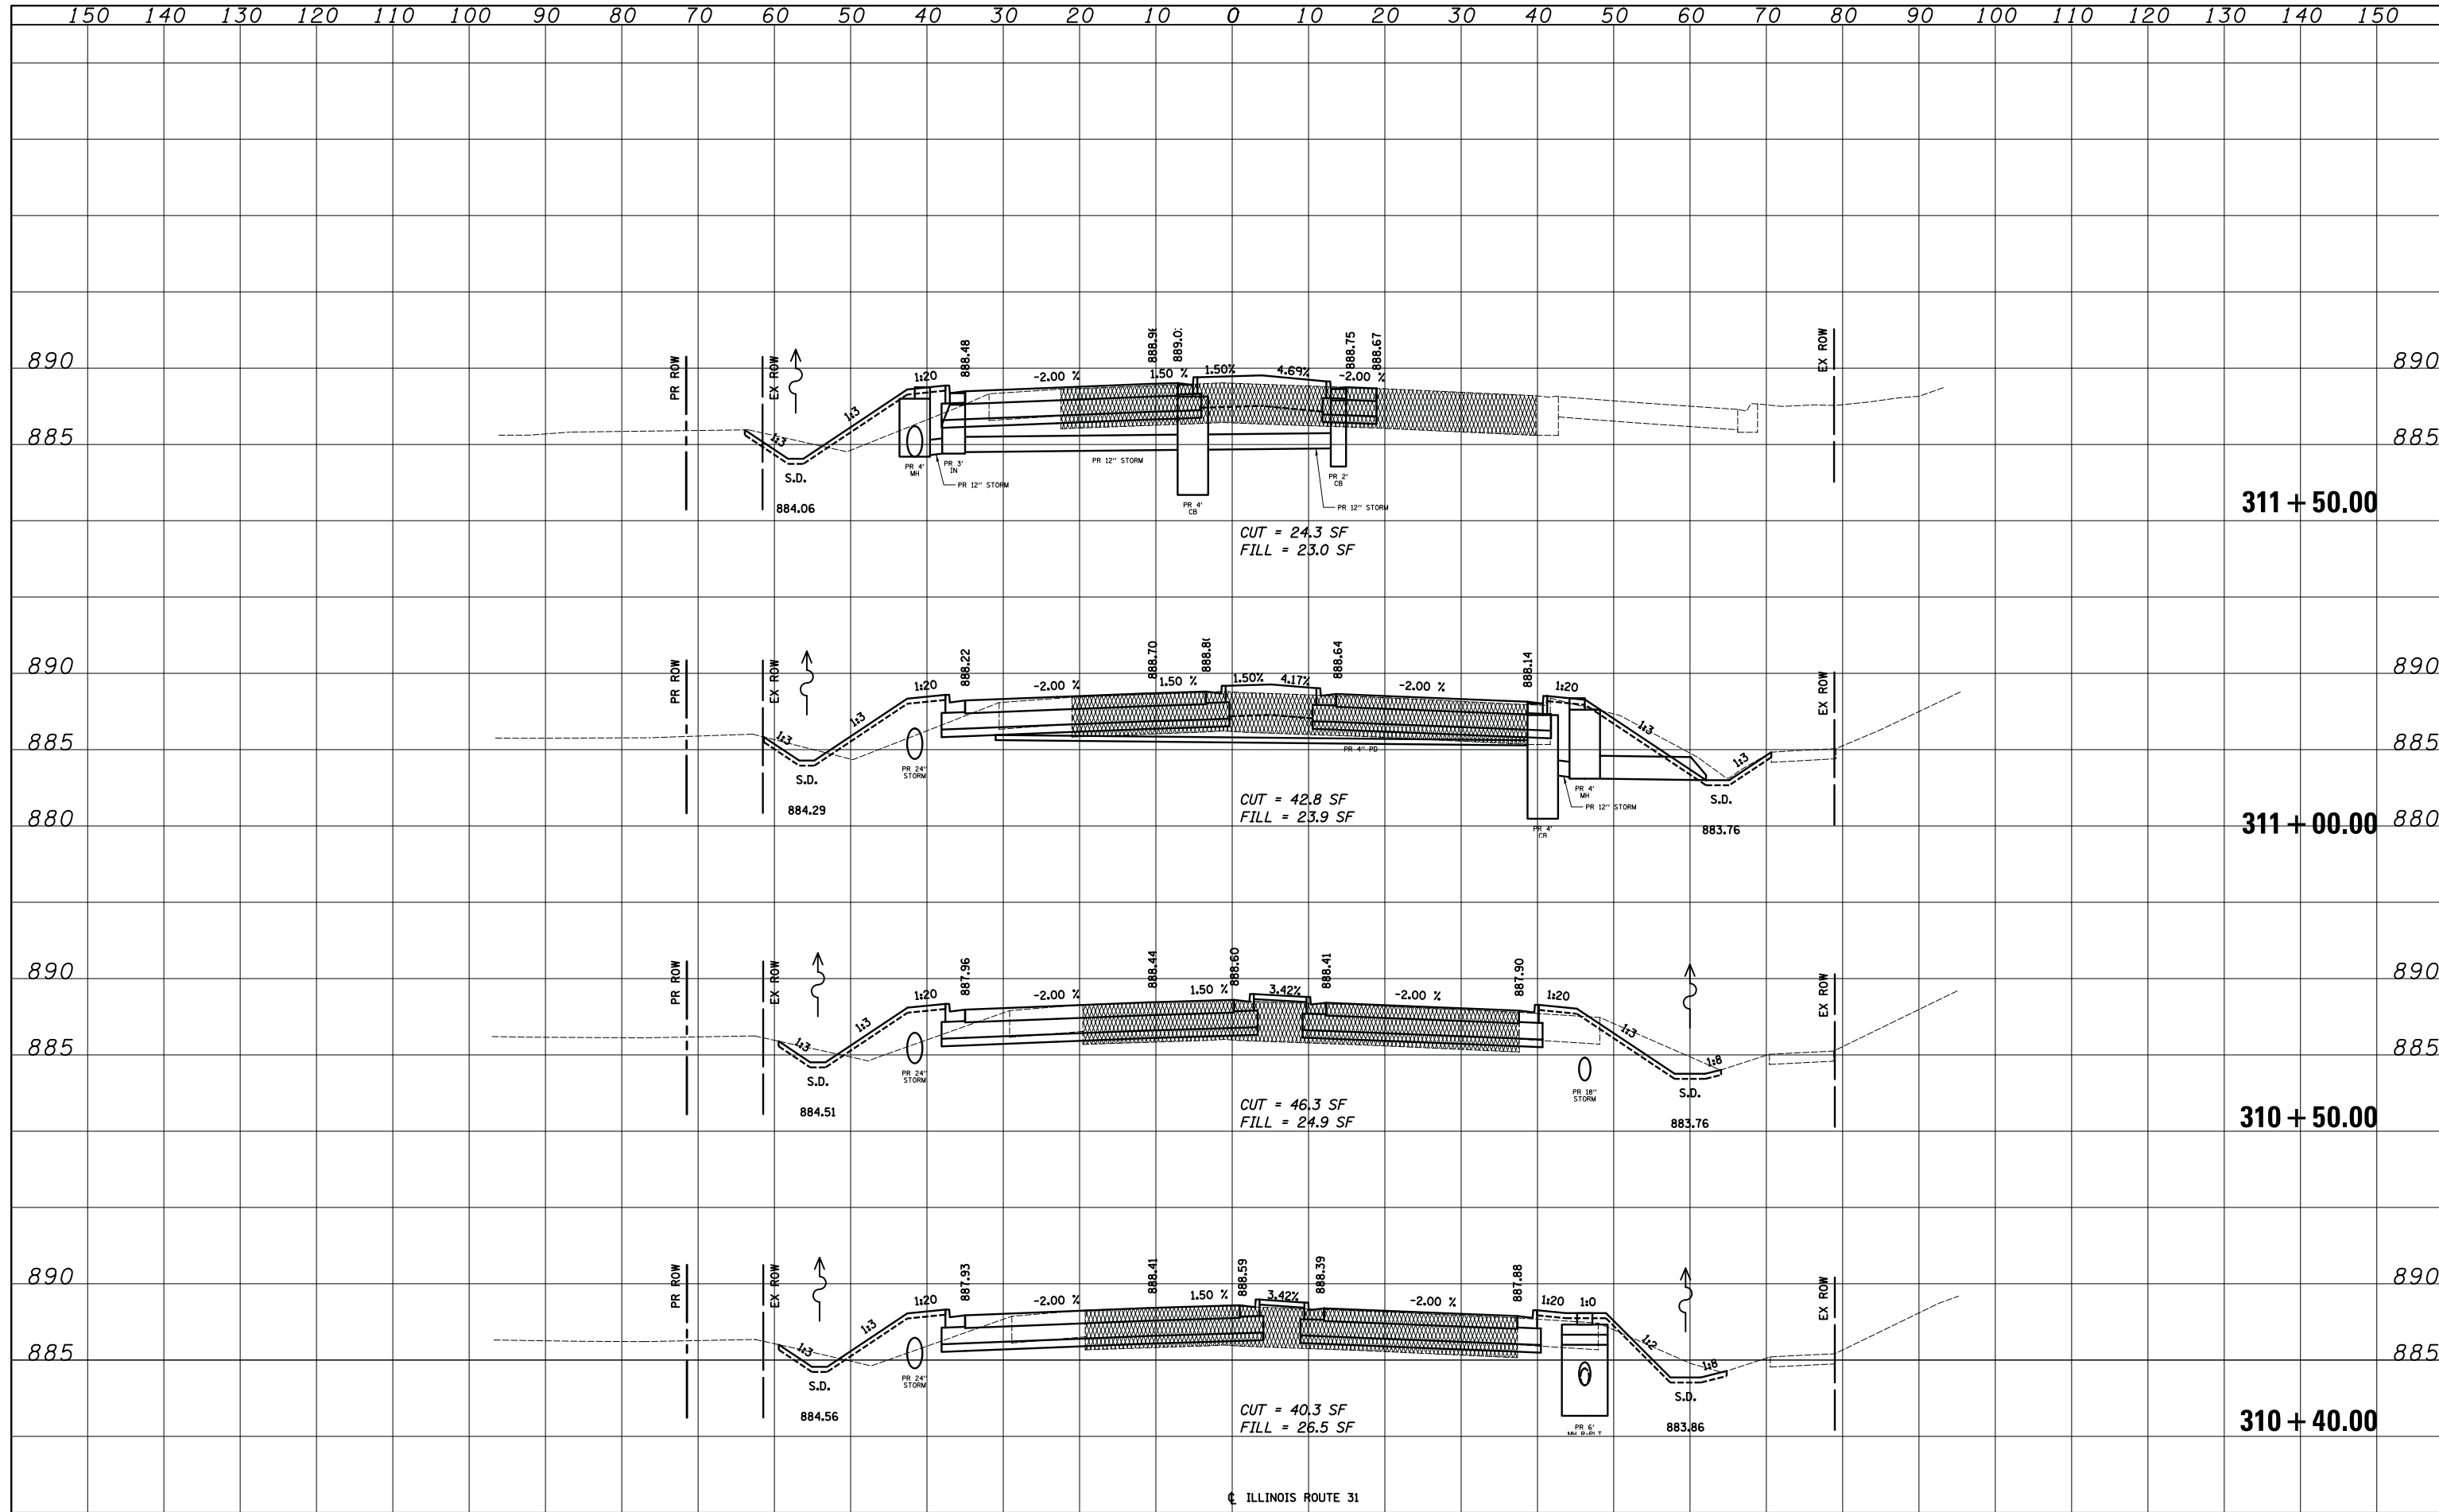

FILE NAME = ...2278NG-sht-xssh39.dgn	USER NAME = kwh	DESIGNED - KWH	REVISED -	STATE OF ILLINOIS DEPARTMENT OF TRANSPORTATION	CROSS SECTIONS		F.A.U. RTE. 3887	SECTION 18W&RS-5 (12)	COUNTY McHENRY	TOTAL SHEETS 151	SHEET NO. 144
	PLOT SCALE = 10.0000' / 1"	CHECKED - GAB	REVISED -		SCALE:	SHEET NO. 39 OF 46 SHEETS	STA. 310+40.00 TO STA. 311+50.00	FED. ROAD DIST. NO. 1 ILLINOIS FED. AID PROJECT		CONTRACT NO. 60V72	
	PLOT DATE = 8/5/2013	DATE - 06/24/2013	REVISED -								