


DATE	
BY	
SURVEYED	
PLOTTED	
TEMPLATE	
AREAS	
CHECKED	
NO.	

DATE	
BY	
SURVEYED	
PLOTTED	
TEMPLATE	
AREAS	
CHECKED	
NO.	

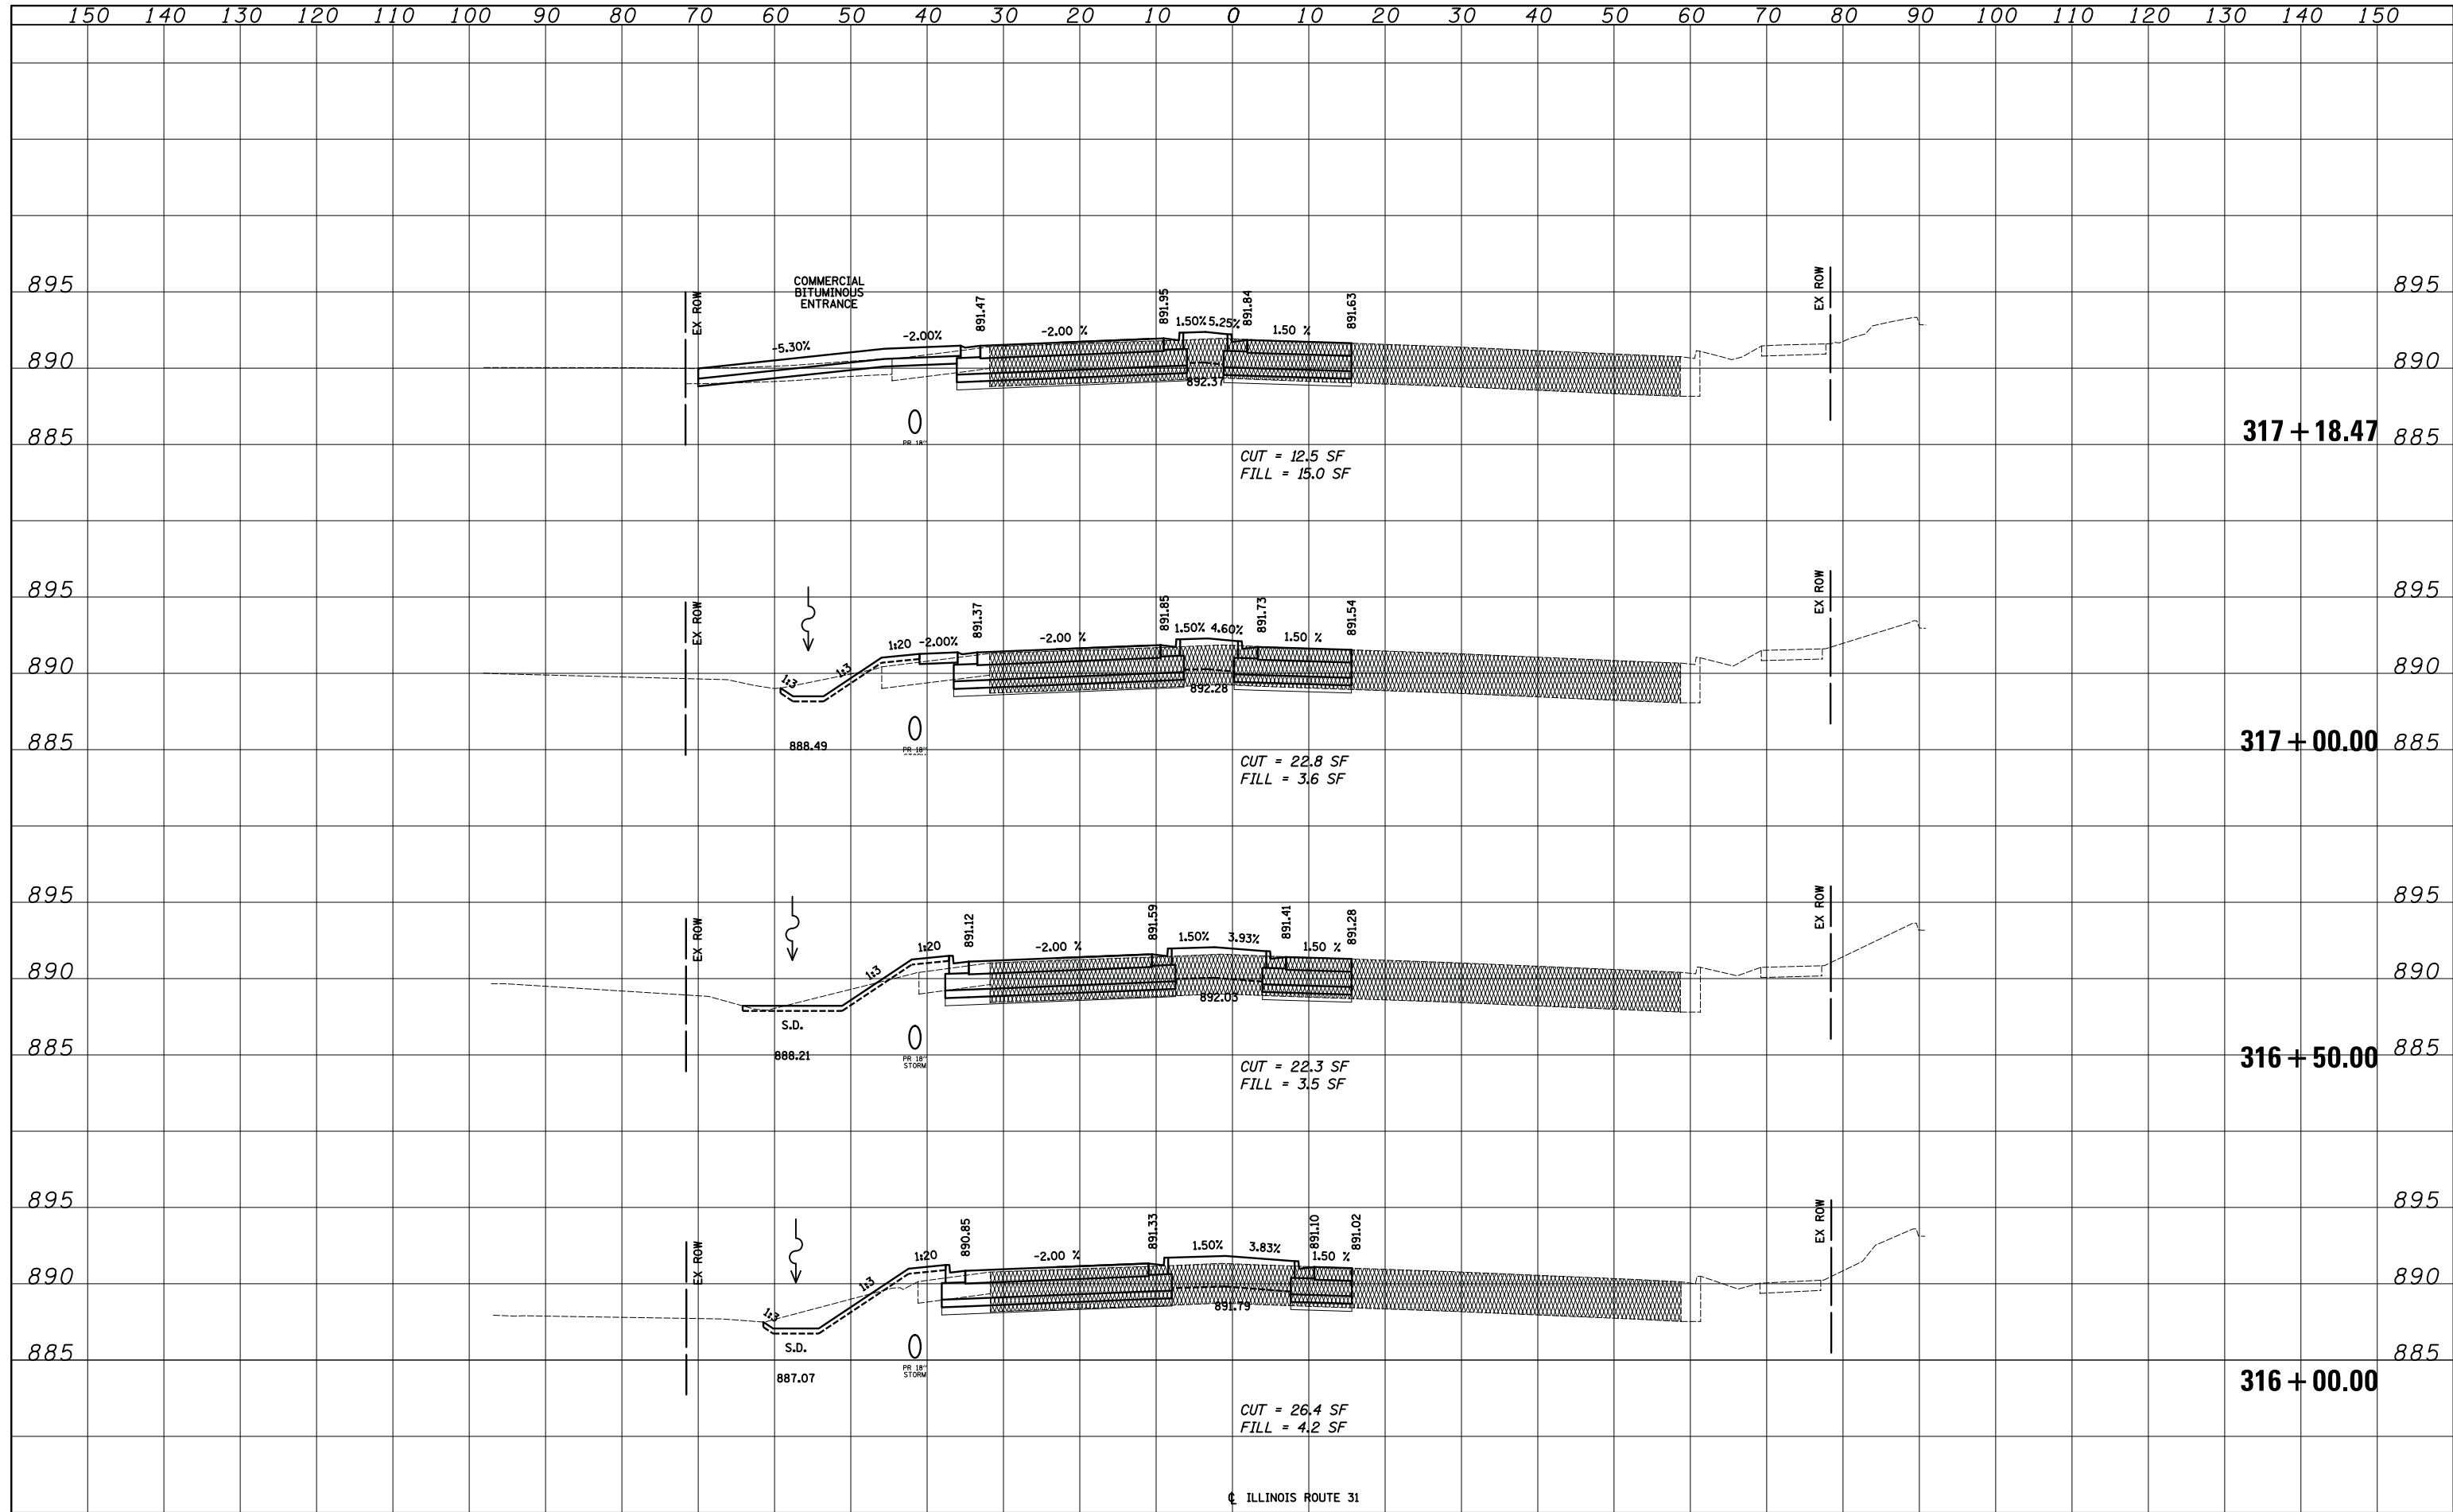

FILE NAME = ...\\2278NG-sht-xssh43.dgn

USER NAME = kwh	DESIGNED - KWH	REVISED -
PLOT SCALE = 10.0000' / in.	DRAWN - KWH	REVISED -
PLOT DATE = 8/5/2013	CHECKED - GAB	REVISED -
	DATE - 06/24/2013	REVISED -

**STATE OF ILLINOIS
DEPARTMENT OF TRANSPORTATION**

CROSS SECTIONS

SCALE: SHEET NO. 43 OF 46 SHEETS STA. 316+00.00 TO STA. 317+18.47

F.A.U. RTE.	SECTION	COUNTY	TOTAL SHEETS	SHEET NO.
3887	18W&RS-5 (12)	McHENRY	151	148
CONTRACT NO. 60V72				

FED. ROAD DIST. NO. 1 ILLINOIS FED. AID PROJECT