



FILE PATH: c:\p11\38803\trainsystems\plan\erosion\plan\60W29\erosion\detail\02.dgn
EROSION PLAN\60W29\erosion\detail\02.dgn
EROSION PLAN\60W29\erosion\detail\02.dgn

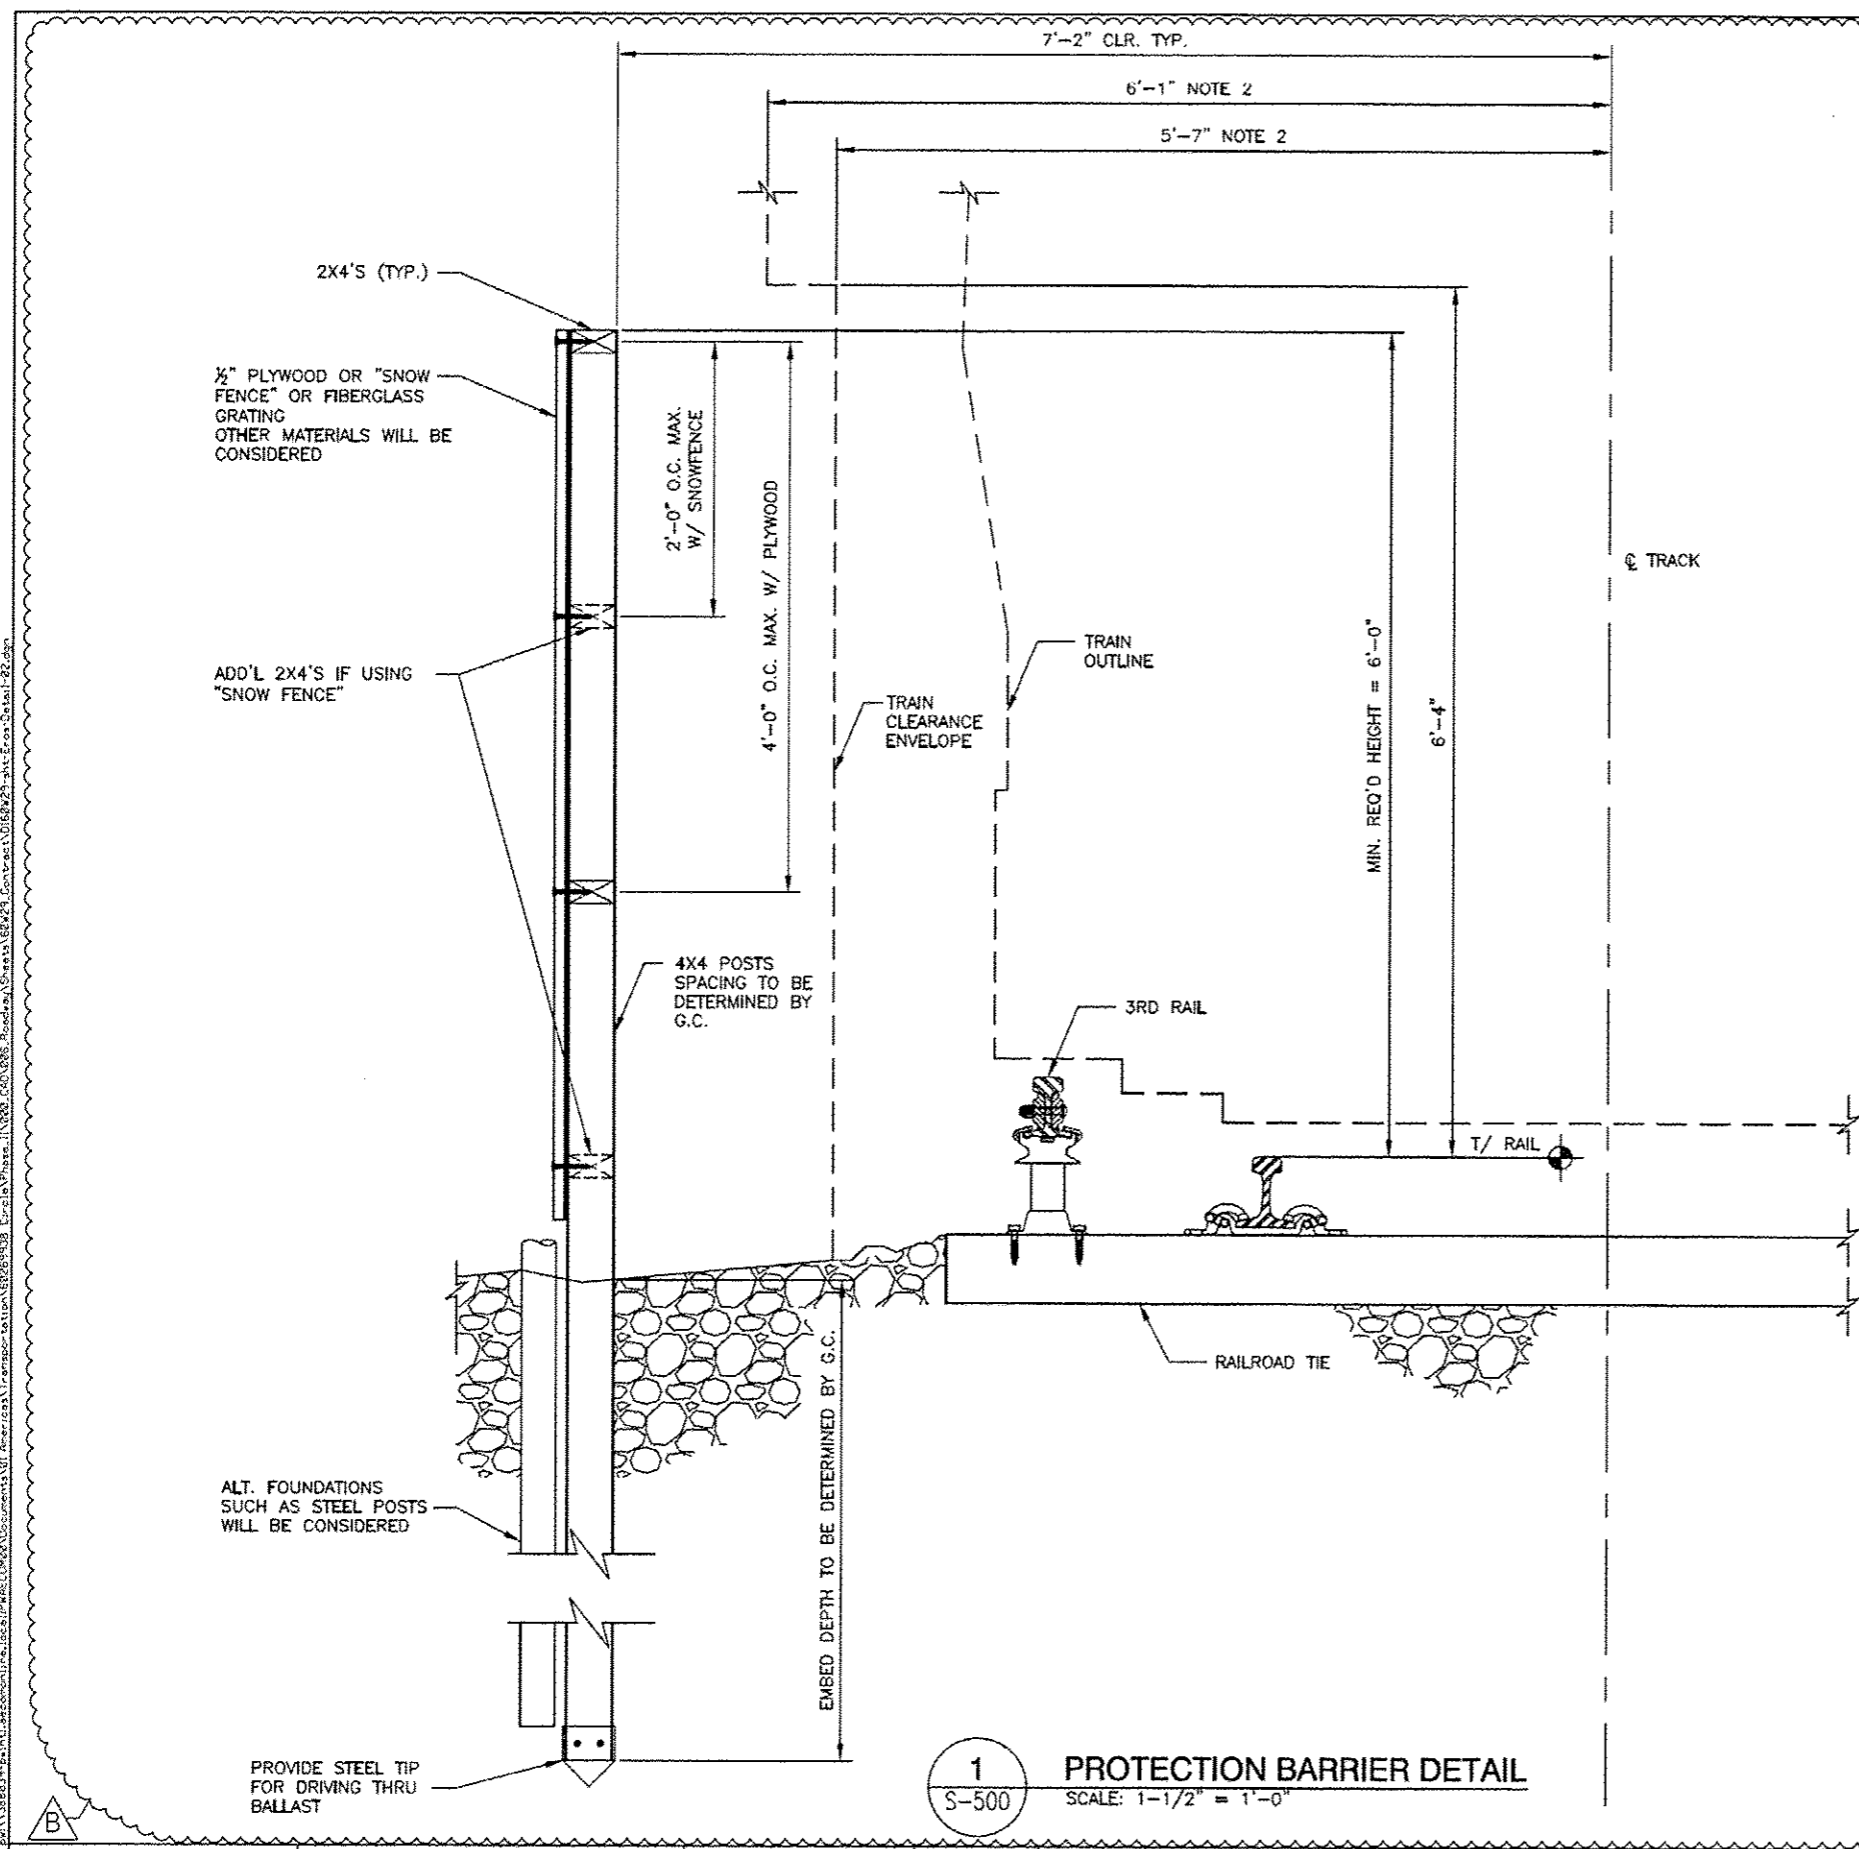

- GENERAL NOTES**
1. THIS DRAWING IS FOR CONCEPT ONLY AND IS NOT FOR CONSTRUCTION. G.C. IS RESPONSIBLE FOR PROTECTION BARRIER DESIGN AND CONSTRUCTION.
 2. CLEARANCES CAN BE ALLOWED UNDER SPECIAL PERMISSION FROM CTA. SEE SECTION 4-5.3 IN CTA'S SAFETY MANUAL FOR ADD'L INFORMATION. SEE CTA INFRASTRUCTURE DESIGN CRITERIA CHAPTER 4 - CIVIL FIGURE 4-11 FOR CLEARANCE DIAGRAM.
 3. G.C. TO PROVIDE INSTALLATION PROCESS FOR THIS WORK.

1 PROTECTION BARRIER DETAIL
 S-500 SCALE: 1-1/2" = 1'-0"

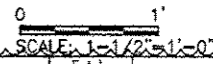

D:\60W29\94\eros\Detail-02.dgn
USER NAME: mtschlerer
PLOT SCALE: 100.0000 1/1 in.
PLOT DATE: 2/11/2014

DESIGNED - JLV	REVISED - A 2/10/2014
DRAWN - BAW	REVISED -
CHECKED - JMG	REVISED -
DATE - 10/30/2013	REVISED -

STATE OF ILLINOIS
 DEPARTMENT OF TRANSPORTATION

EROSION AND SEDIMENTATION CONTROL PLAN DETAILS	
TEMPORARY FENCE (SPECIAL)	
SCALE: NONE	SHEET 1 OF 1 SHEETS STA. TO STA.

F.A.I. R/I.E.	SECTION	COUNTY	TOTAL SHEETS	SHEET NO.
90/94/290	2013-01R	COOK	356	67A
CONTRACT NO. 60W29				
ILLINOIS FED. AID PROJECT				