



FILE PATH = p:\388035\pmt\lsc\comon\me\local\p\AECD\00\Documents\01_Americas\Transportation\60269938_Circle\Phase_1\1\000_CAD\006_Roadway\Sheets\60W29_Sht-Staging_Typ-01.dgn

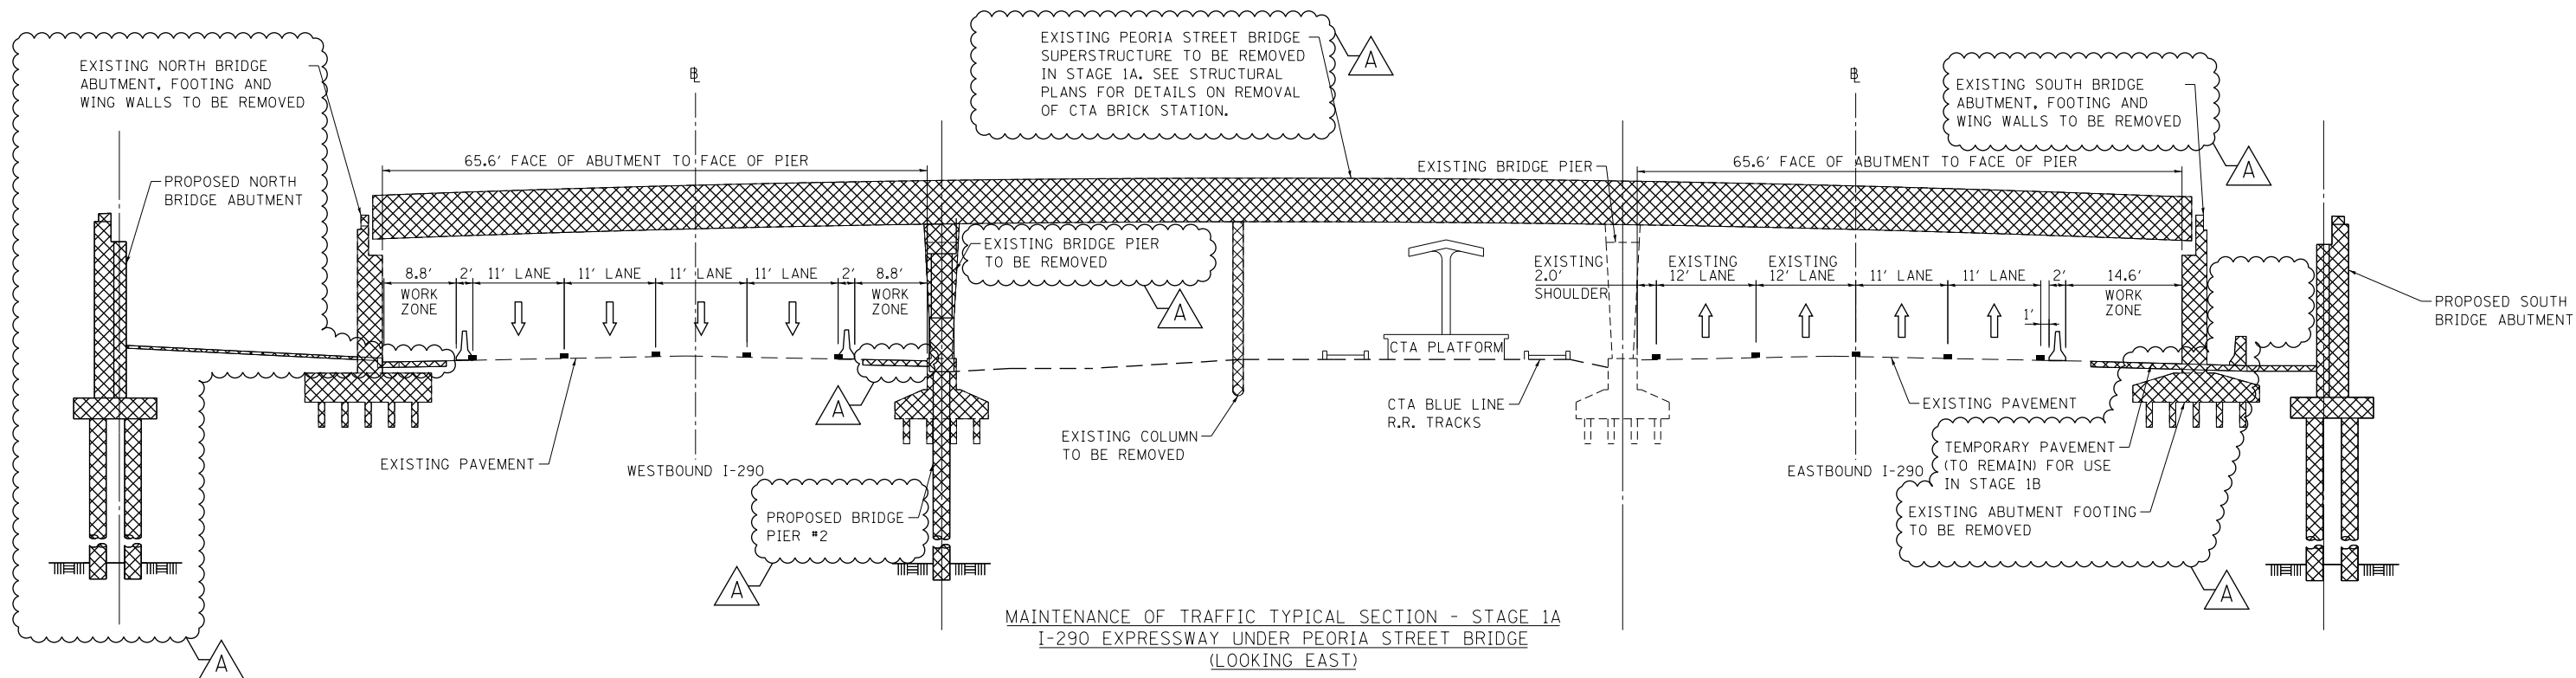

MAINTENANCE OF TRAFFIC TYPICAL SECTION - STAGE 1A
I-290 EXPRESSWAY UNDER PEORIA STREET BRIDGE
(LOOKING EAST)

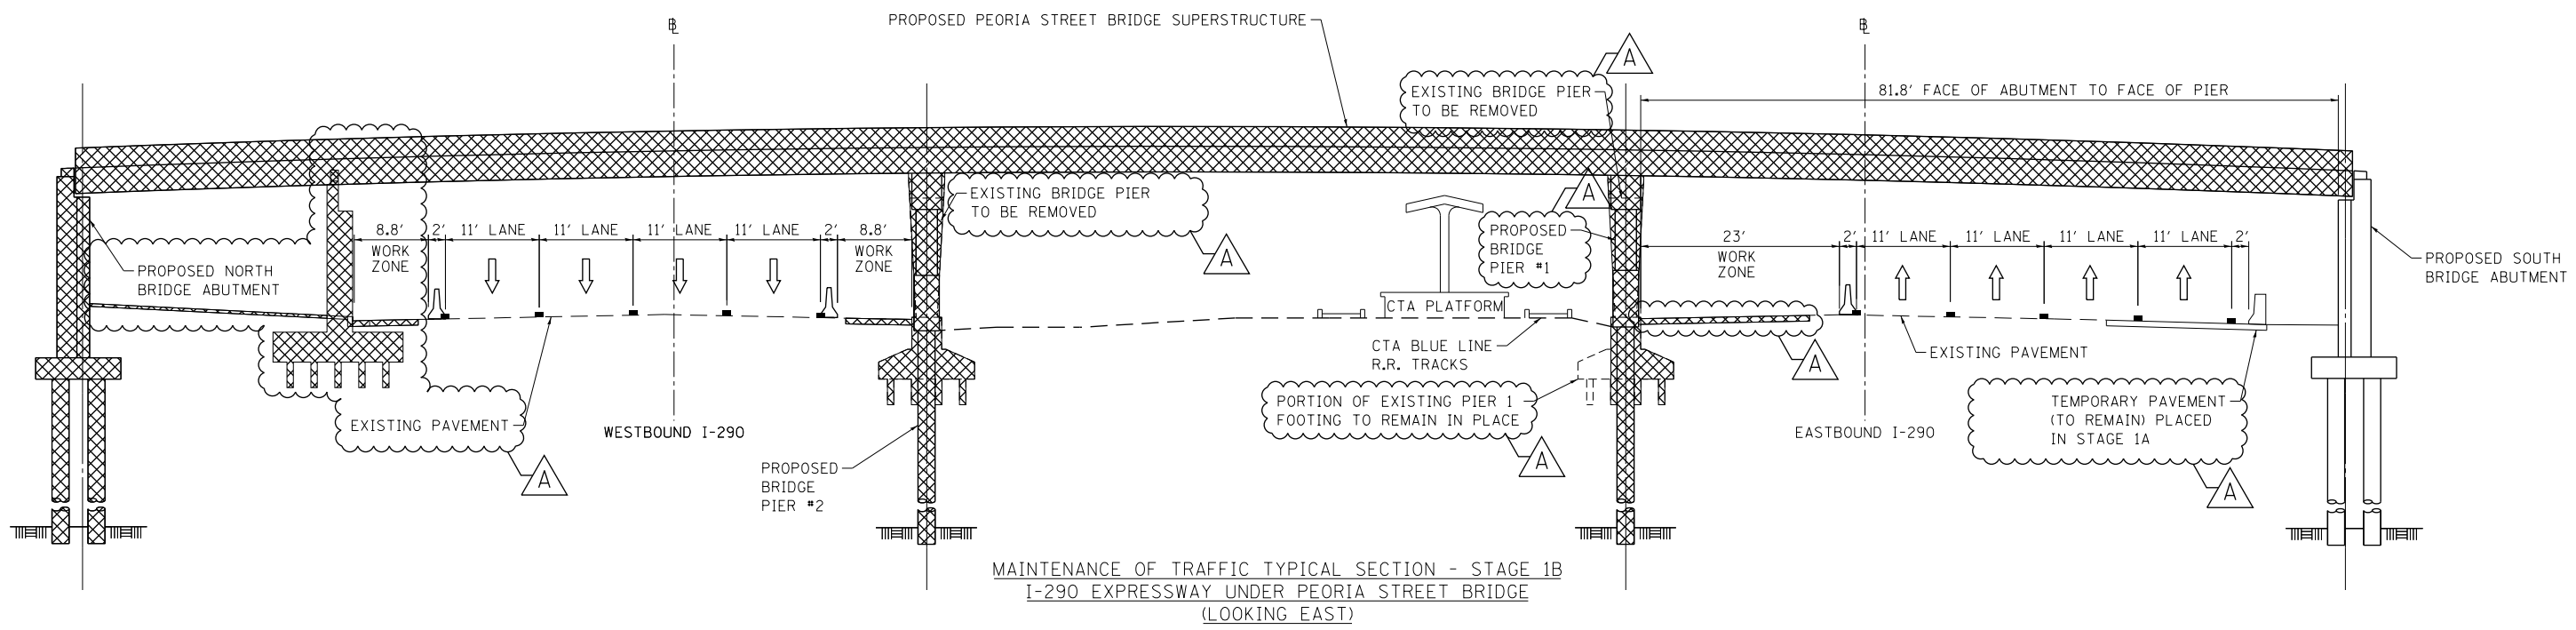

MAINTENANCE OF TRAFFIC TYPICAL SECTION - STAGE 1B
I-290 EXPRESSWAY UNDER PEORIA STREET BRIDGE
(LOOKING EAST)



D:\60W29-Sht-Staging-Typ-01.dgn	DESIGNED - JDT	REVISED - A 12/18/2013
USER NAME = BAW:ort	DRAWN - JTR	REVISED -
PLOT SCALE = 20.0000' / in.	CHECKED - JMG	REVISED -
PLOT DATE = 12/19/2013	DATE - 10/30/2013	REVISED -

STATE OF ILLINOIS
DEPARTMENT OF TRANSPORTATION

SUGGESTED STAGES OF CONSTRUCTION AND TRAFFIC CONTROL PLAN			
TYPICAL SECTIONS			
SCALE: 1"=50'	SHEET 1	OF 1 SHEETS	STA. TO STA.

F.A.I. RTE. 90/94/290	SECTION 2013-011R	COUNTY COOK	TOTAL SHEETS 356	SHEET NO. 50
CONTRACT NO. 60W29				
ILLINOIS FED. AID PROJECT				