


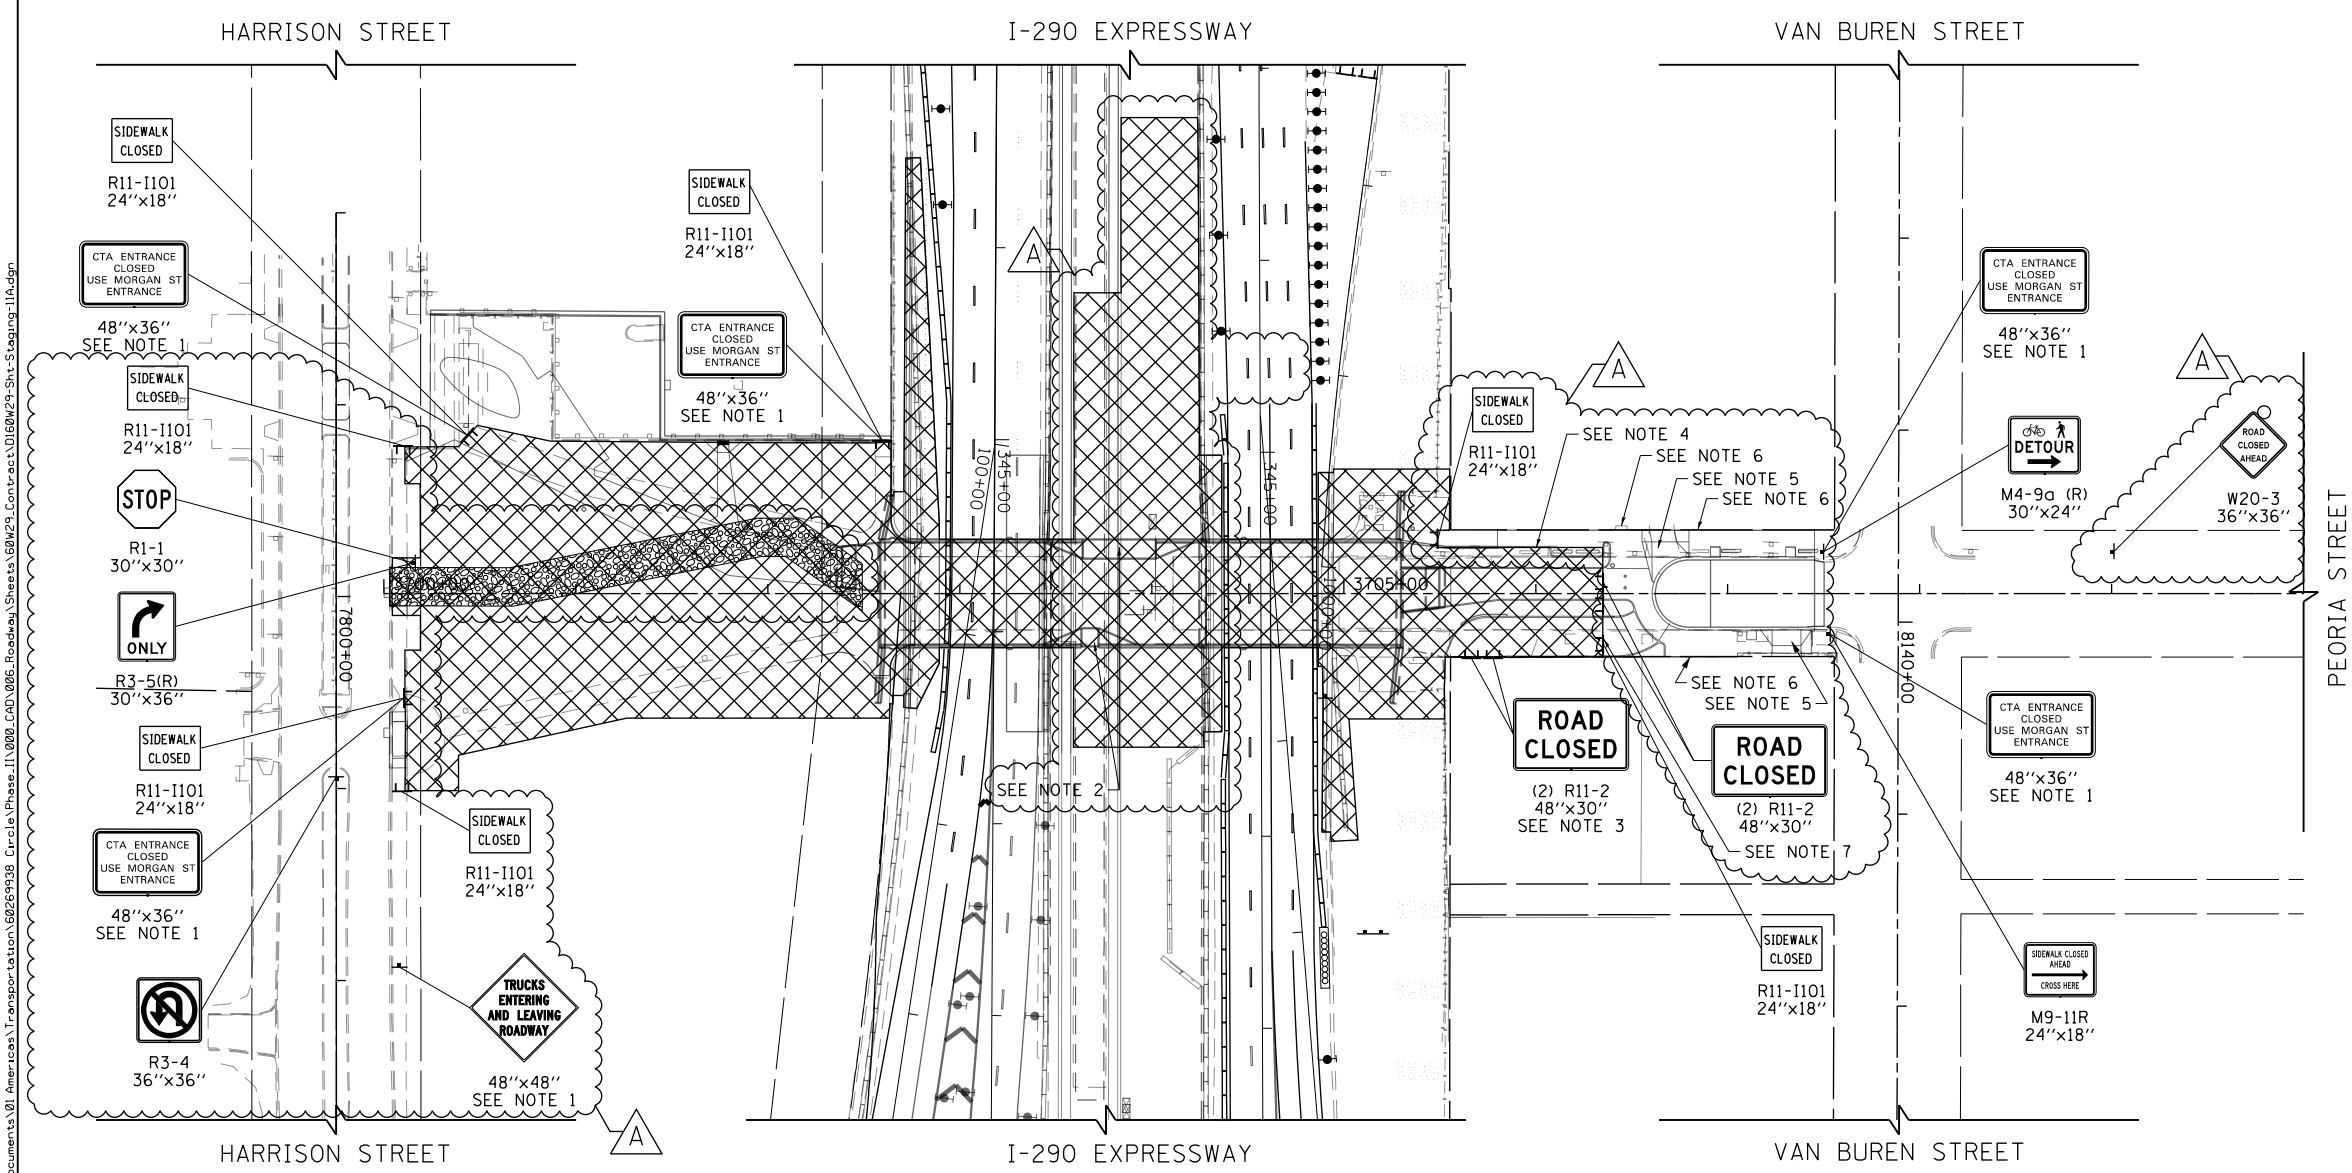


LEGEND

- WORK ZONE
- TEMPORARY IMPACT ATTENUATOR
- TEMPORARY CONCRETE BARRIER
- DIRECTION OF TRAFFIC FLOW
- SIGN
- ARROW BOARD
- TYPE III BARRICADE
- TYPE II BARRICADE OR DRUM WITH FLASHING LIGHT
- STABILIZED CONSTRUCTION ENTRANCE



NOTES:

1. SIGN PANEL TO BE PAID FOR AS "TEMPORARY INFORMATION SIGNING".
2. ACCESS TO THE CTA STATION AND PLATFORM WILL BE CLOSED DURING CONSTRUCTION OF THE BRIDGE. ACCESS TO THE BRIDGE VIA THE EAST STAIRCASE FROM THE CTA PLATFORM WILL BE REINSTATED IN STAGE 2. ACCESS TO THE CTA STATION WILL BE REINSTATED IN STAGE 3.
3. THE ENTRANCE TO THE PARKING LOT OFF OF PEORIA STREET WILL BE CLOSED DURING CONSTRUCTION. ACCESS TO THE PARKING LOT WILL BE MAINTAINED VIA THE ALLEY OFF OF VAN BUREN STREET.
4. THE EXISTING SCAFFOLDING MUST BE MAINTAINED IN PLACE DURING CONSTRUCTION UNTIL THE RENOVATIONS TO CUPPA HALL ARE COMPLETE. THE CONTRACTOR SHALL COORDINATE WITH THE UNIVERSITY OF ILLINOIS AT CHICAGO AT LEAST THREE WEEKS PRIOR TO BEGINNING WORK ADJACENT TO THE SCAFFOLDING.
5. THE ALLEY ADJACENT TO CUPPA HALL SHALL REMAIN OPEN AT ALL TIMES EXCEPT FOR WHEN THE ALLEY APRON AND PROPOSED CUL-DE-SAC WILL BE RECONSTRUCTED DURING WHICH TIME ACCESS WILL BE MAINTAINED VIA THE ALLEY ENTRANCE ON SANGAMON STREET. THE CONTRACTOR SHALL NOTIFY THE UNIVERSITY OF ILLINOIS AT CHICAGO AT LEAST THREE WEEKS PRIOR TO CLOSING ACCESS TO THE ALLEY.
6. PEDESTRIAN ACCESS TO BUILDING ENTRANCES SHALL BE MAINTAINED AT ALL TIMES DURING NORMAL WORKING HOURS IN ACCORDANCE WITH ADA AND APPLICABLE CODE REQUIREMENTS. THE CONTRACTOR SHALL NOTIFY THE BUILDING OWNERS AT LEAST THREE WEEKS PRIOR TO RECONSTRUCTING THE SIDEWALK ADJACENT TO EACH BUILDING ENTRANCE.
7. PEDESTRIAN ACCESS TO THE PARKING LOT SHALL BE MAINTAINED AT ALL TIMES.

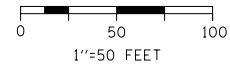

FILE PATH = p:\388035\pmt\lsc\com\lme\local\p\AECD\000\Documents\01_Americas\Transportation\60269938_Circle\Phase_1\1000_CAD\006_Roadway_Sheets\60W29_Sht-Staging-11A.dgn



D:\60W29-Sht-Staging-11A.dgn
 USER NAME = BAW\jort
 PLOT SCALE = 100.0000' / in.
 PLOT DATE = 12/19/2013

DESIGNED - JDT
 DRAWN - JTR
 CHECKED - JMG
 DATE - 10/30/2013

REVISED - 12/18/2013
 REVISED -
 REVISED -
 REVISED -

STATE OF ILLINOIS
DEPARTMENT OF TRANSPORTATION

SUGGESTED STAGES OF CONSTRUCTION AND TRAFFIC CONTROL PLAN
PEORIA STREET STAGE 1A

SCALE: 1"=50' SHEET 1 OF 3 SHEETS STA. 3700+00 TO STA. 3710+00

F.A.I. RTE.	SECTION	COUNTY	TOTAL SHEETS	SHEET NO.
90/94/290	2013-011R	COOK	356	51
CONTRACT NO. 60W29				
ILLINOIS FED. AID PROJECT				