



NOTES
1. FOR TEMPORARY INFORMATION SIGN DETAILS, SEE SHEETS 48 AND 48A

LEGEND

- WORK ZONE
- TEMPORARY IMPACT ATTENUATOR
- TEMPORARY CONCRETE BARRIER
- DIRECTION OF TRAFFIC FLOW
- SIGN
- ARROW BOARD
- TYPE III BARRICADE
- TYPE II BARRICADE OR DRUM WITH FLASHING LIGHT
- STABILIZED CONSTRUCTION ENTRANCE

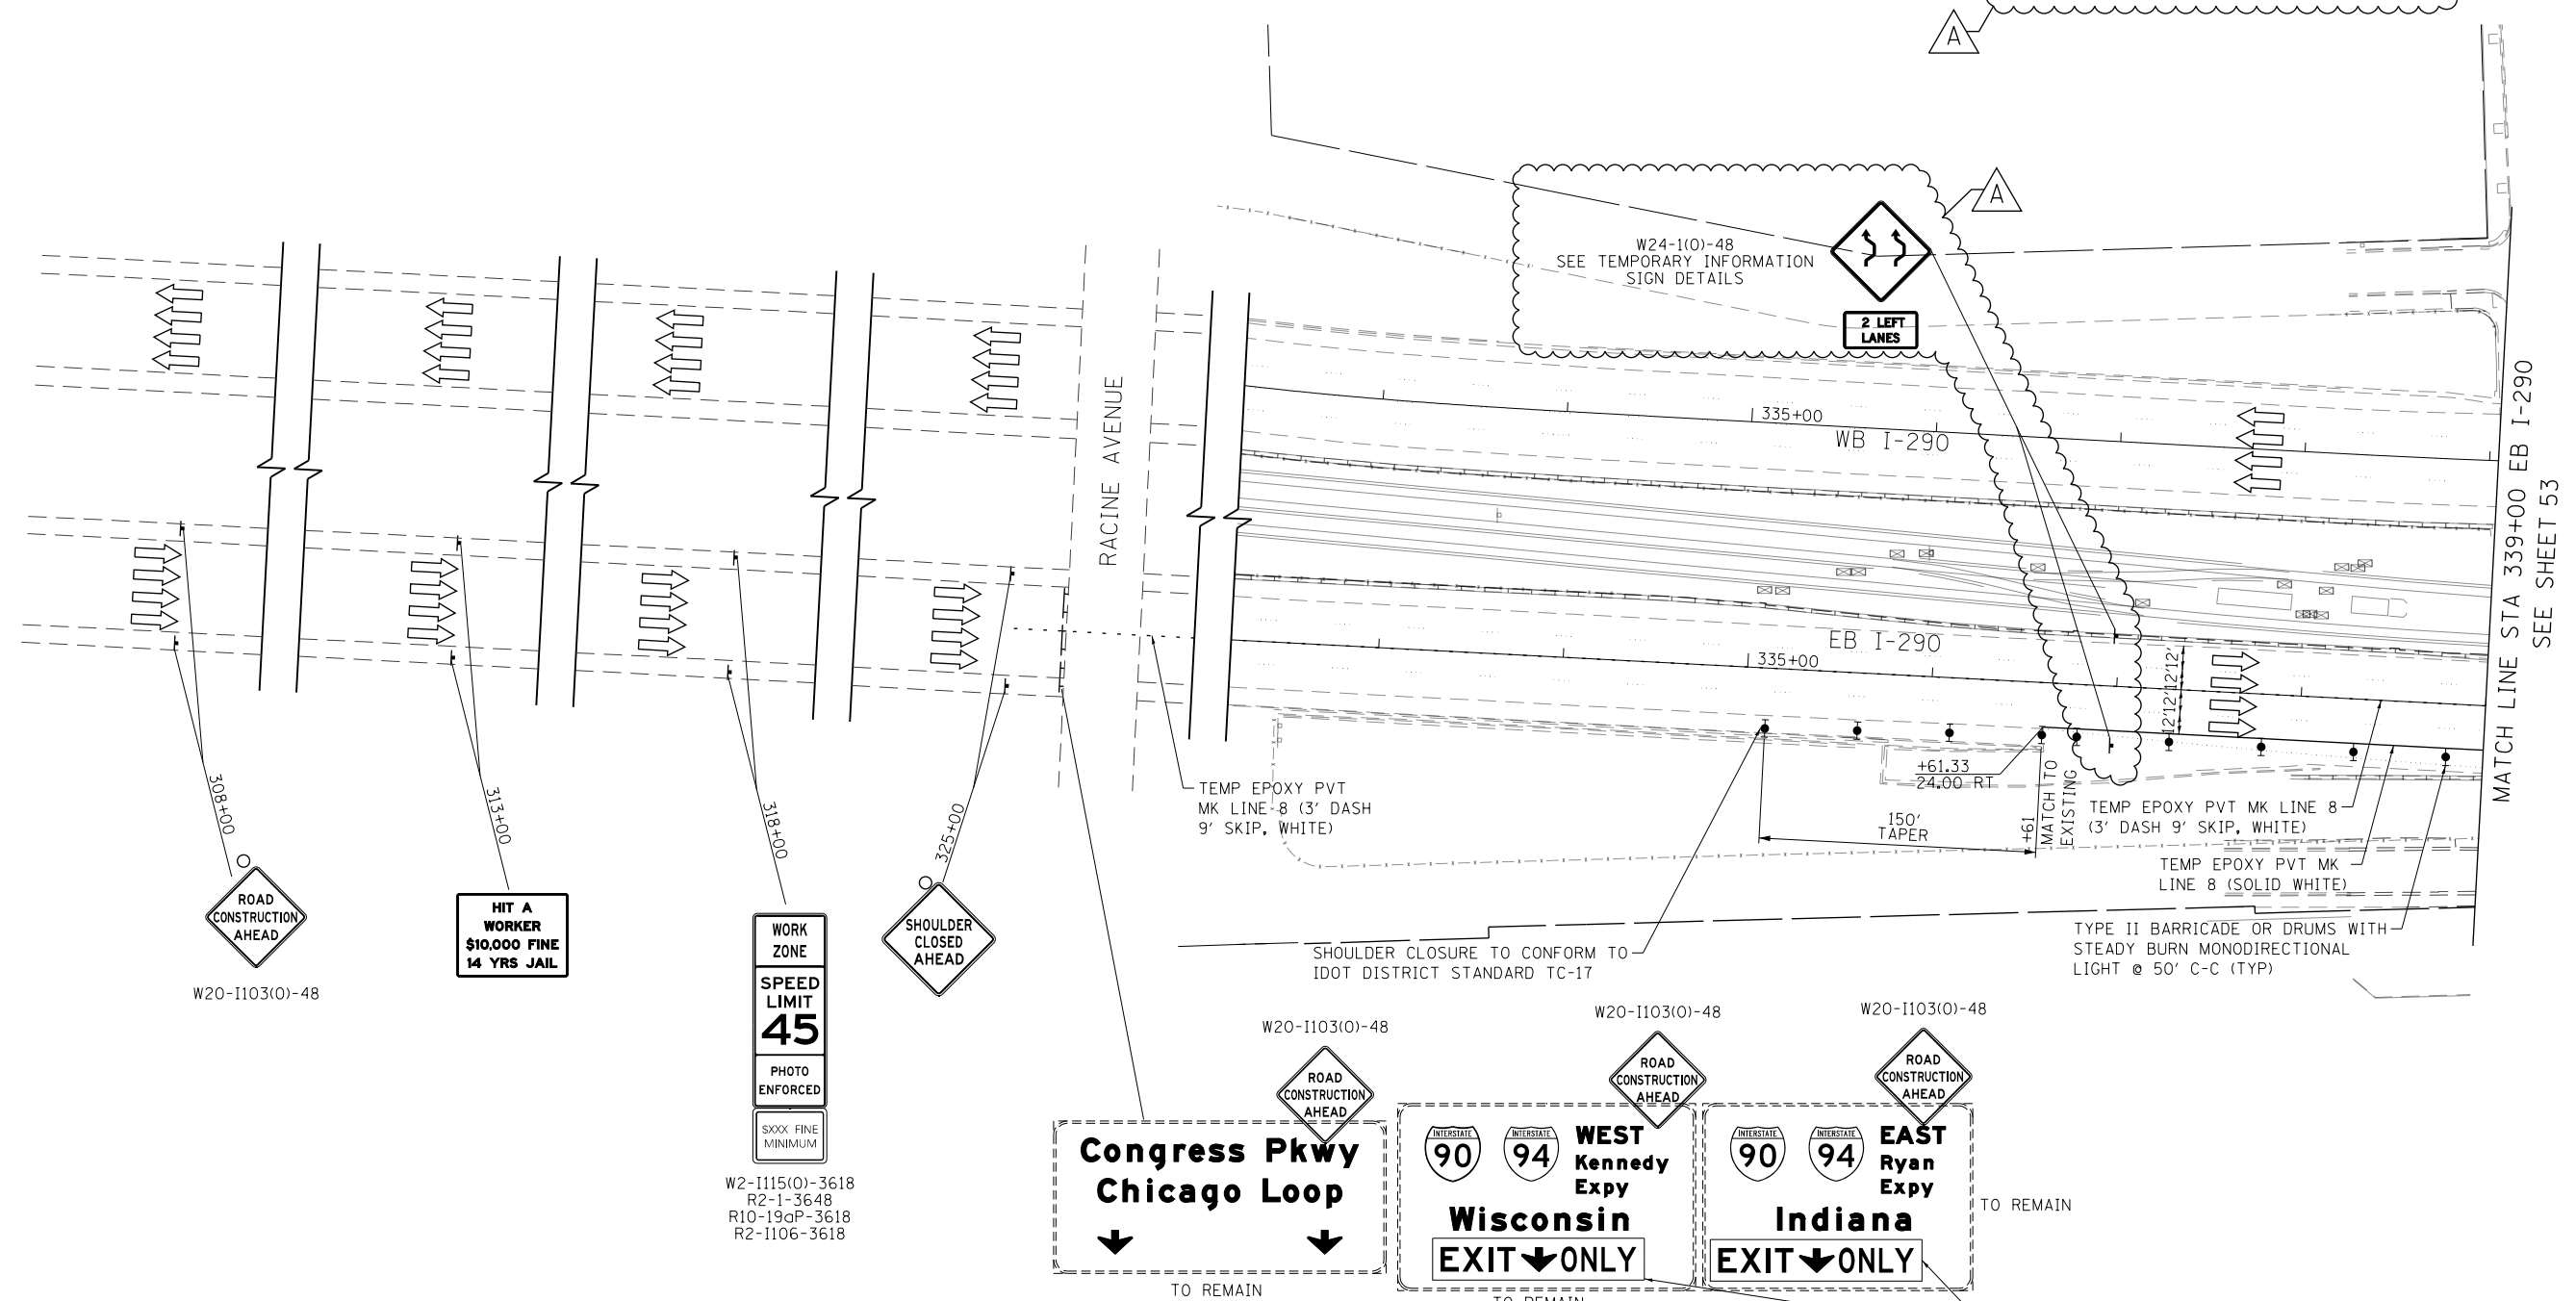

MATCH LINE STA 339+00 EB I-290
SEE SHEET 53

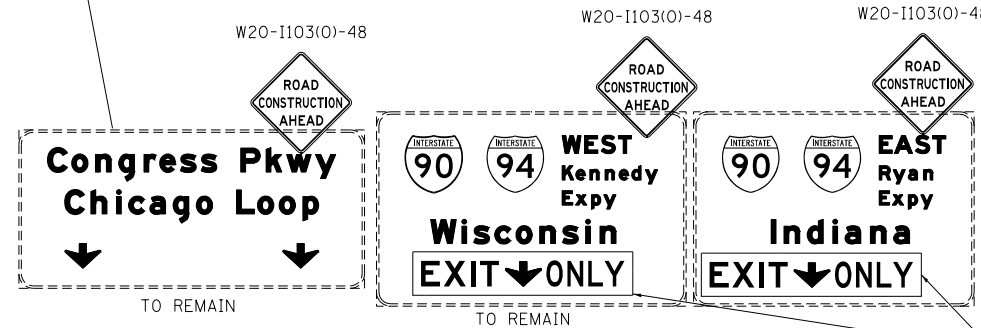

INSTALL BLACK ON ORANGE TEMPORARY PANEL ONTO EXISTING SIGN FACE (TO BE PAID FOR AS TEMPORARY INFORMATION SIGNING)



FILE PATH = p:\388035\pmt\lsc\comon\me\local\p\wec\000\Documents\01_Americas\Transportation\60269938_Circle\Phase_1\1000_CAD\005_Roadway_Sheets\60W29_Sht-Staging-12.dgn



D:\60W29-Sht-Staging-12.dgn	DESIGNED - JDT	REVISED - 12/18/2013
USER NAME = BAWtor1	DRAWN - JTR	REVISED -
PLOT SCALE = 100.0000' / in.	CHECKED - JMG	REVISED -
PLOT DATE = 12/19/2013	DATE - 10/30/2013	REVISED -

**STATE OF ILLINOIS
DEPARTMENT OF TRANSPORTATION**

**SUGGESTED STAGES OF CONSTRUCTION AND TRAFFIC CONTROL PLAN
I-290 STAGE 1A**
SCALE: 1"=50' SHEET 2 OF 3 SHEETS STA. 308+00 TO STA. 339+00

F.A.I. RTE.	SECTION	COUNTY	TOTAL SHEETS	SHEET NO.
90/94/290	2013-011R	COOK	356	52
			CONTRACT NO. 60W29	
ILLINOIS FED. AID PROJECT				