



NOTES
 1. FOR TEMPORARY INFORMATION SIGN DETAILS, SEE SHEETS 48 AND 48A.

LEGEND

- WORK ZONE
- TEMPORARY IMPACT ATTENUATOR
- TEMPORARY CONCRETE BARRIER
- DIRECTION OF TRAFFIC FLOW
- SIGN
- ARROW BOARD
- TYPE III BARRICADE
- TYPE II BARRICADE OR DRUM WITH FLASHING LIGHT
- STABILIZED CONSTRUCTION ENTRANCE

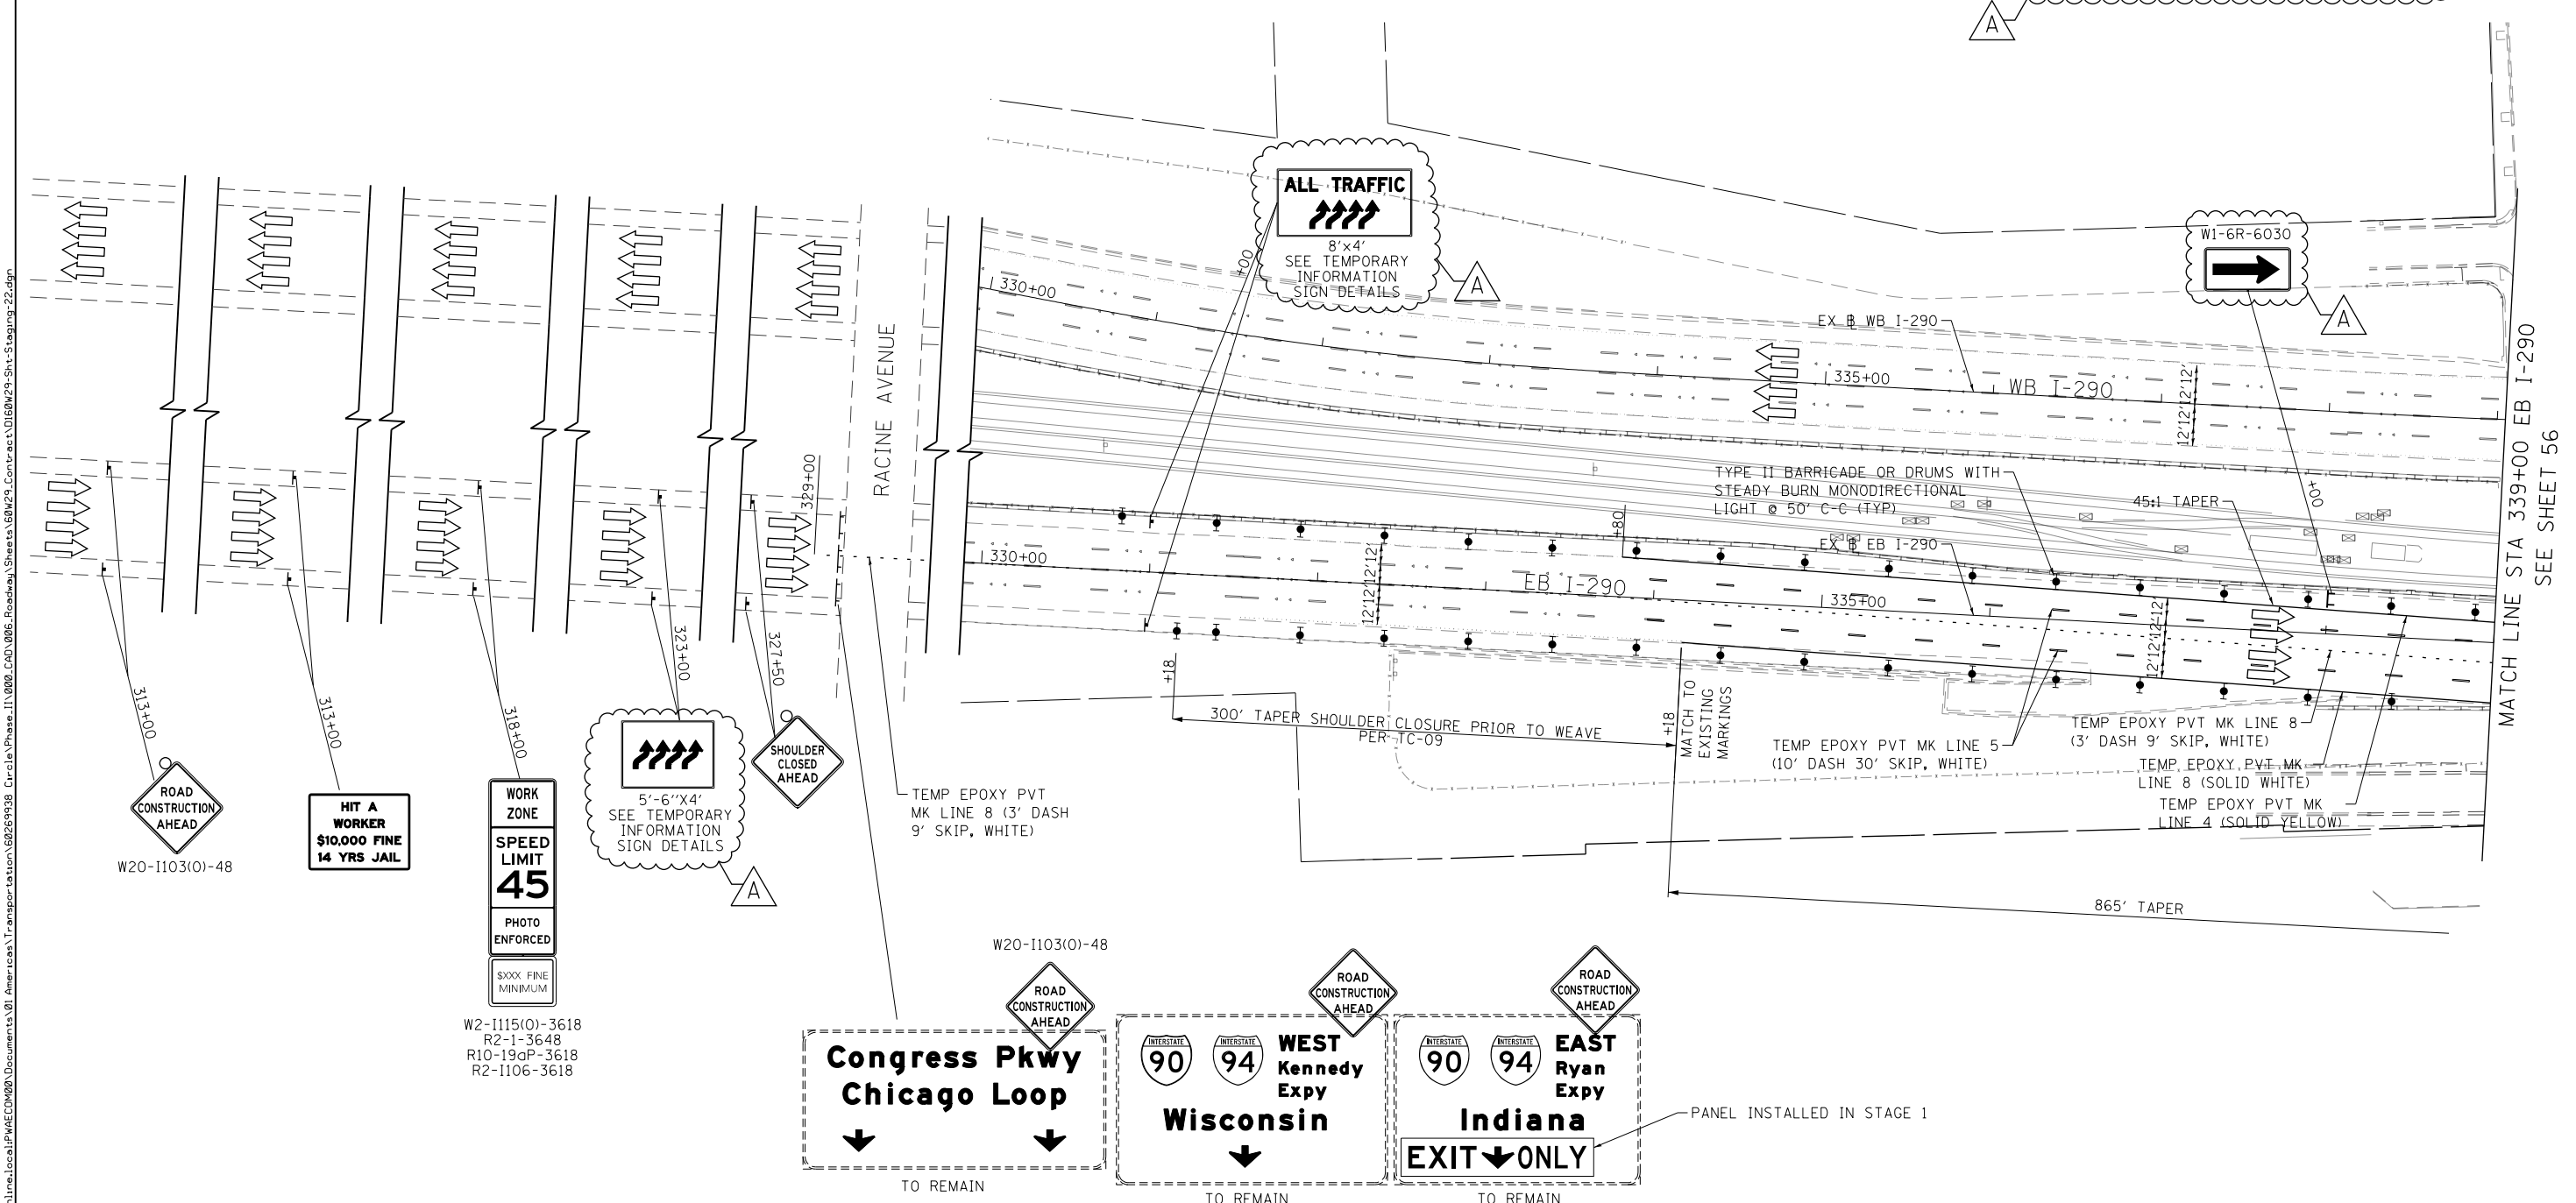

MATCH LINE STA 339+00 EB I-290
SEE SHEET 56

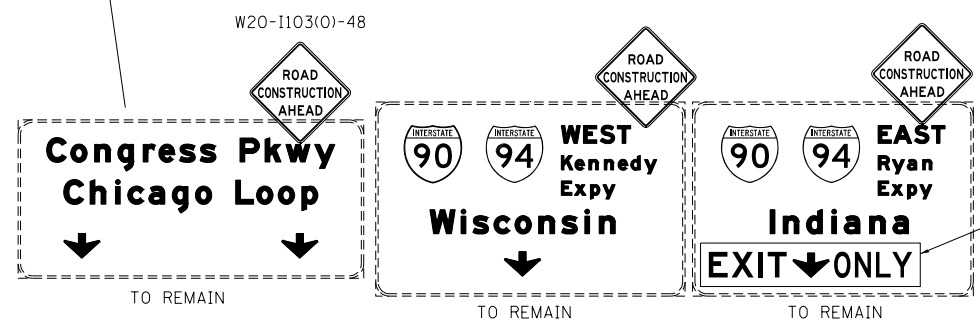

W2-1115(O)-3618
 R2-1-3648
 R10-19dP-3618
 R2-1106-3618



FILE PATH = p:\388035\pmt\lsc\comon\me\local\p\wec\000\Documents\01_Americas\Transportation\60269938_Circle\Phase_1\1000_CAD\005_Roadway_Sheets\60W29_Sht-Staging-22.dgn



D160W29-Sht-Staging-22.dgn	DESIGNED - JDT	REVISED - A 12/18/2013
USER NAME = BAWtor1	DRAWN - JTR	REVISED -
PLOT SCALE = 100.0000' / in.	CHECKED - JMG	REVISED -
PLOT DATE = 12/19/2013	DATE - 10/30/2013	REVISED -

**STATE OF ILLINOIS
 DEPARTMENT OF TRANSPORTATION**

**SUGGESTED STAGES OF CONSTRUCTION AND TRAFFIC CONTROL PLAN
 I-290 STAGE 1B**
 SCALE: 1"=50' SHEET 2 OF 3 SHEETS STA. 313+00 TO STA. 339+00

F.A.I. RTE.	SECTION	COUNTY	TOTAL SHEETS	SHEET NO.
90/94/290	2013-011R	COOK	356	55
			CONTRACT NO. 60W29	
ILLINOIS FED. AID PROJECT				