
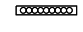
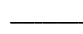
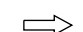
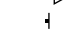
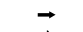
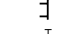




A





### LEGEND

-  WORK ZONE
-  TEMPORARY IMPACT ATTENUATOR
-  TEMPORARY CONCRETE BARRIER
-  DIRECTION OF TRAFFIC FLOW
-  SIGN
-  ARROW BOARD
-  TYPE III BARRICADE
-  TYPE II BARRICADE OR DRUM WITH FLASHING LIGHT
-  STABILIZED CONSTRUCTION ENTRANCE

### NOTES:

1. SIGN PANEL TO BE PAID FOR AS "TEMPORARY INFORMATION SIGNING".
2. ACCESS TO THE CTA STATION AND PLATFORM WILL BE CLOSED DURING CONSTRUCTION OF THE BRIDGE. ACCESS TO THE BRIDGE VIA THE EAST STAIRCASE FROM THE CTA PLATFORM WILL BE REINSTATED IN STAGE 2. ACCESS TO THE CTA STATION WILL BE REINSTATED IN STAGE 3.

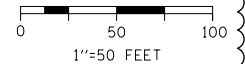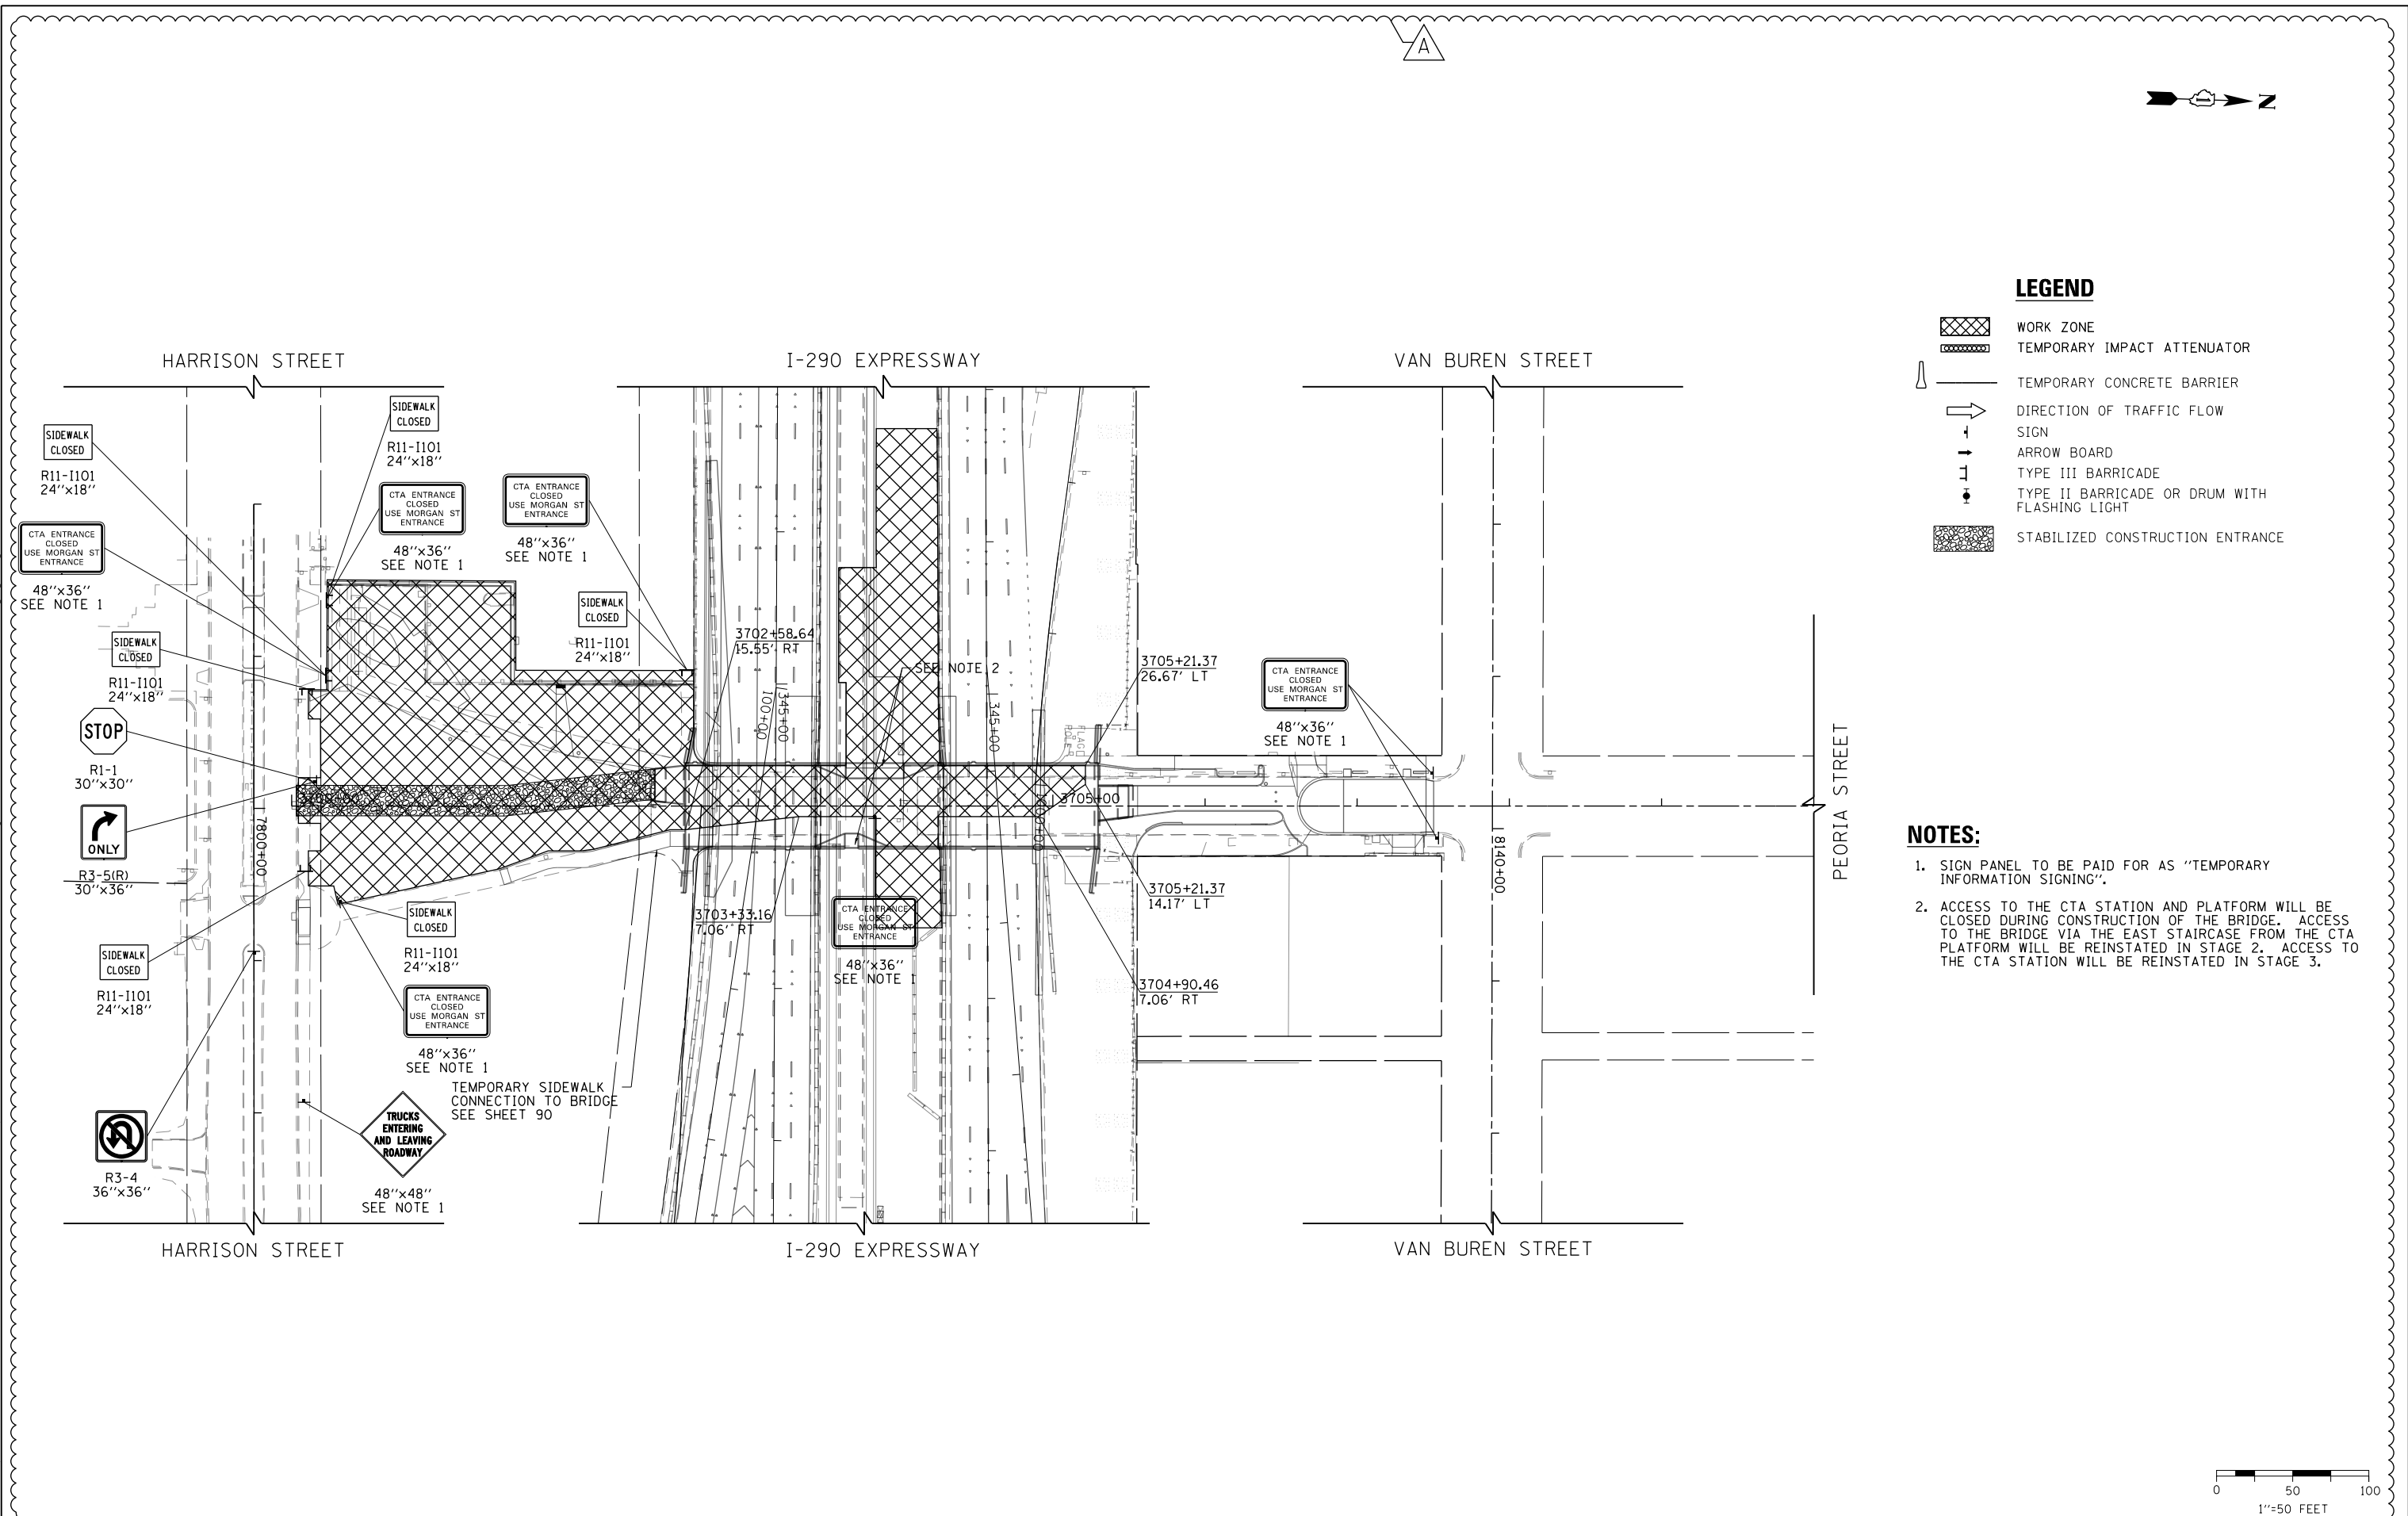

FILE PATH = p:\388035\pmt\escomon\me\local\p\AECD\000\Documents\01\_Americas\Transportation\60269938\_Circle\Phase\_1\1000\_CAD\005\_Roadway\_Sheets\60W29\_Contract\10160W29-Sht-Staging-21.dgn



D160W29-Sht-Staging-21.dgn	DESIGNED - JDT	REVISED - 12/18/2013
USER NAME = BAWtor.t	DRAWN - JTR	REVISED -
PLOT SCALE = 100.0000' / in.	CHECKED - JMG	REVISED -
PLOT DATE = 12/19/2013	DATE - 10/30/2013	REVISED -

**STATE OF ILLINOIS  
DEPARTMENT OF TRANSPORTATION**

**SUGGESTED STAGES OF CONSTRUCTION AND TRAFFIC CONTROL PLAN  
PEORIA STREET STAGE 2**

SCALE: 1"=50'    SHEET 1 OF 1 SHEETS    STA. 3700+00 TO STA. 3710+00

F.A.I. RTE.	SECTION	COUNTY	TOTAL SHEETS	SHEET NO.
90/94/290	2013-011R	COOK	356	57
CONTRACT NO. 60W29			ILLINOIS FED. AID PROJECT	