


FILE PATH = p:\388035\pmt\aecon\line\local\PEACOM\00\Documents\01_Americas\Transportation\60269938_Circle\Phase_1\000_CAD\006_Roadway_Sheets\60W29_sht-ITS-03

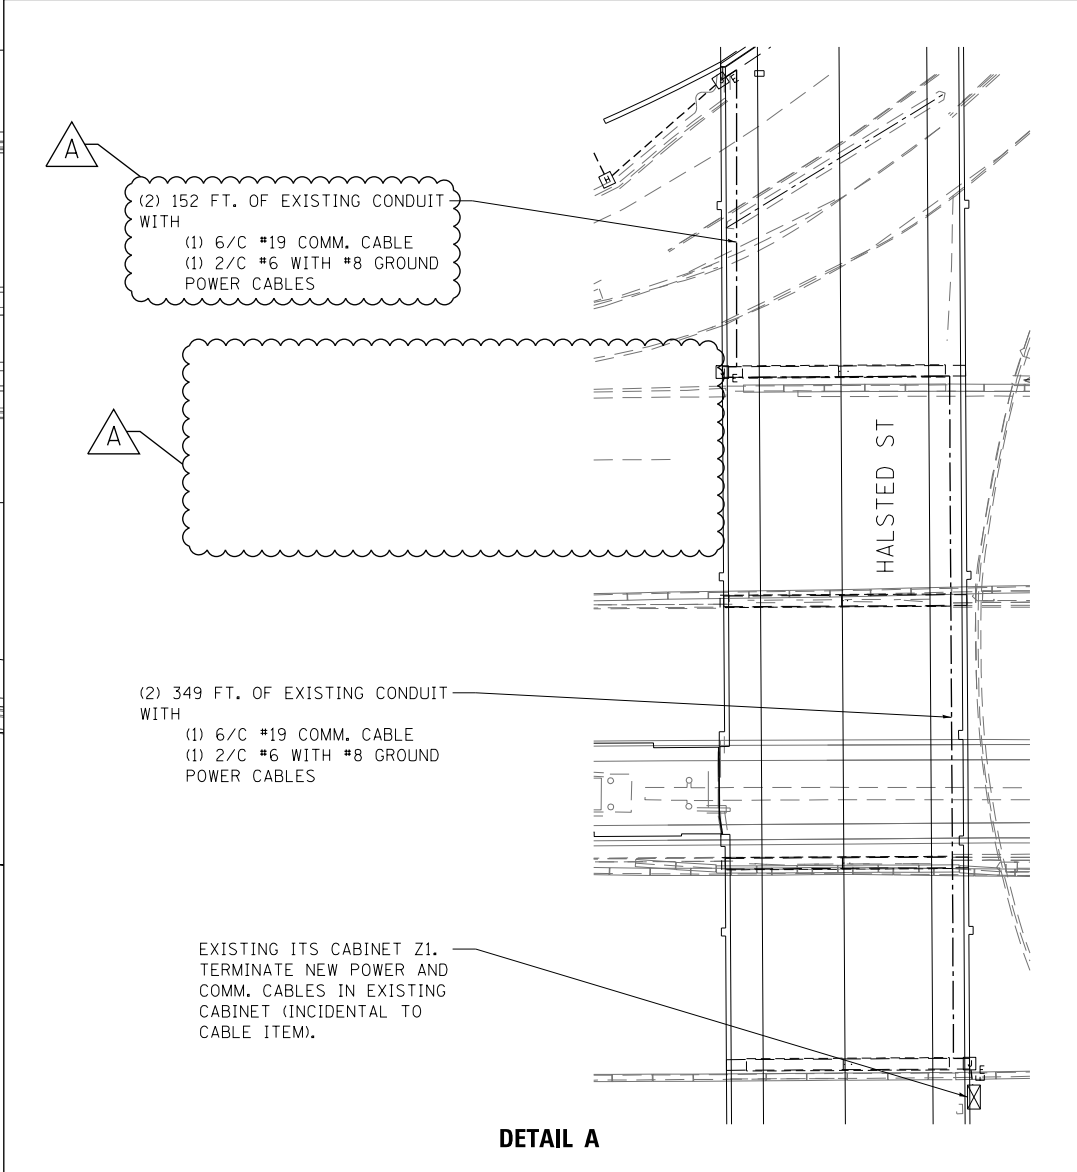

D160W29-sht-ITS-03
 USER NAME = BAW:tor t
 PLOT SCALE = 60.0000' / in.
 PLOT DATE = 12/19/2013

DESIGNED - JML	REVISED - A 12/18/2013
DRAWN - JML	REVISED -
CHECKED - WDS	REVISED -
DATE - 10/30/2013	REVISED -

**STATE OF ILLINOIS
 DEPARTMENT OF TRANSPORTATION**

**PROPOSED ITS PLAN
 I-290**

SCALE: 1" = 30' SHEET 3 OF 3 SHEETS STA. 342+26 TO STA. 351+80

F.A.I. RTE.	SECTION	COUNTY	TOTAL SHEETS	SHEET NO.
90/94/290	2013-011R	COOK	356	132
CONTRACT NO. 60W29				
ILLINOIS FED. AID PROJECT				