

Notes:

For substructure removal, pile extraction and partial timber pile removal details, see Sheets 8 and 9 of 55.

Existing utilities between girders will be relocated to provide uninterrupted service during construction (by others). Utilities to be incorporated into new structure (by others).

The Contractor is responsible to protect the CTA tracks from falling objects and debris during removal of the existing structure.

For existing approach slab removal quantities, see Roadway plans.



Contractor to coordinate with CTA for removal, by CTA personnel, of existing station house including, but not limited to, revenue collecting machines, agent's kiosk, turnstiles, rotogates, transportation information boards, train arrival/departure information sign, advertising displays, miscellaneous signage, etc. in the existing brick station.

The cost of removing the existing CTA Brick Station is included in the cost of Removal of Existing Structures.

Temporary shoring for the existing remaining CTA station and for the CTA staircase must be in place before removal of existing structures. See CTA structural plans.

Removal of existing structures shall be in accordance with Section 501 of the Standard Specifications. This item shall include complete removal of the concrete bridge rails, concrete deck and superstructure. This item also includes partial removal of the abutment wall and wingwall down to a minimum of 1'-0" below proposed finish grade or as noted in plans.

See Sheet 35 of 55 for CTA Sanitary Column attachment details.

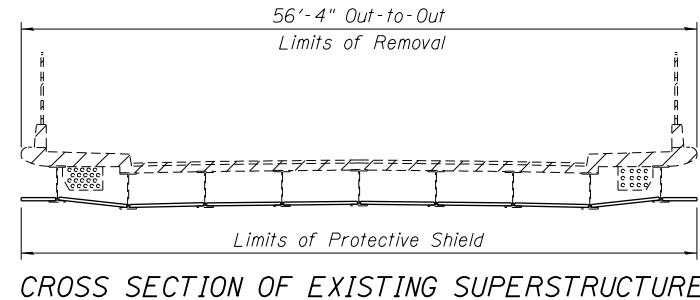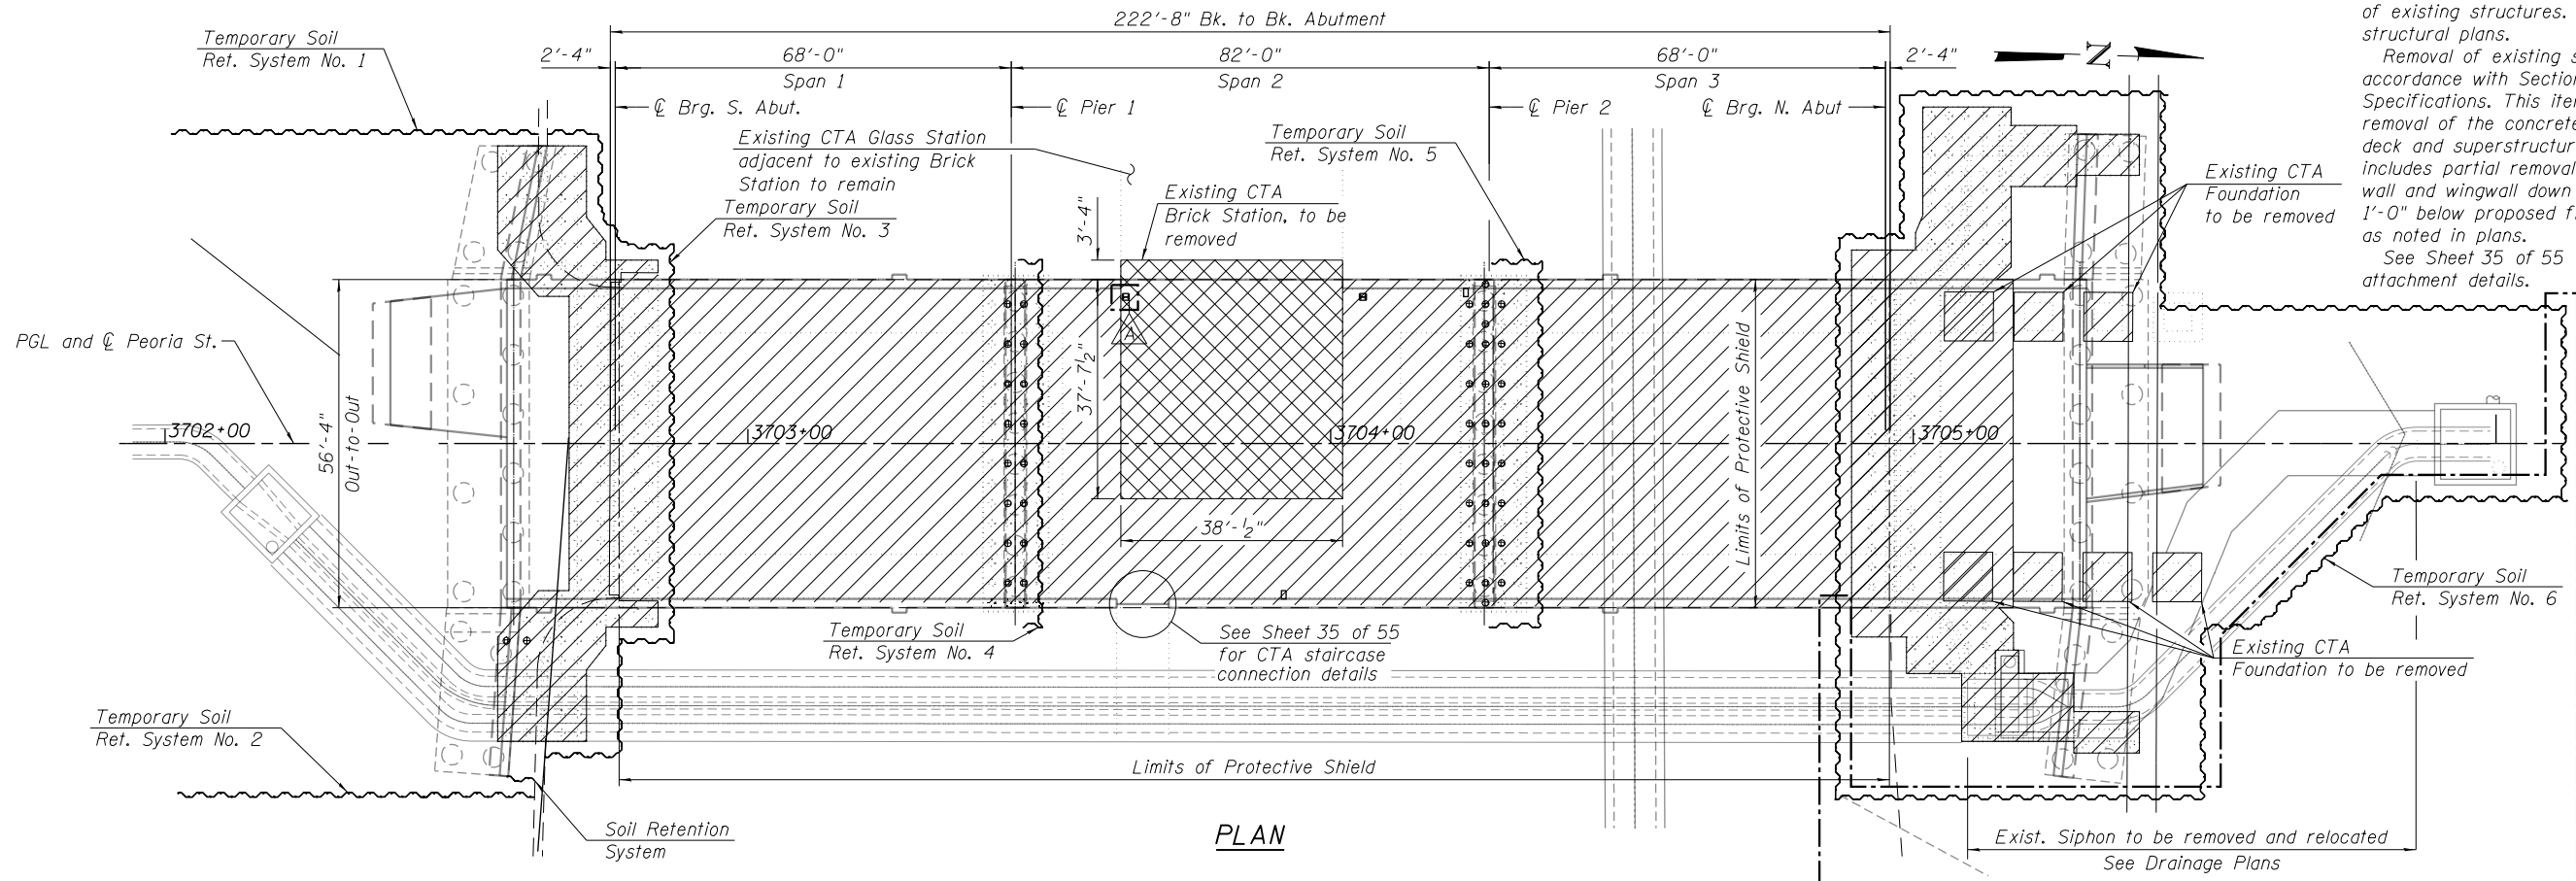

LEGEND:

- Removal Area
- Existing CTA Brick Station to be removed

BILL OF MATERIAL

Item	Unit	Quantity
Removal of Existing Structures	Each	1
Protective Shield	Sq. Yd.	1394

10:31:13 AM 01/17/08-60W29-5007-Removal_Det1.dgn



USER NAME = BAWIort	DESIGNED KAH	REVISED A 12/18/2013 KAH
PLOT SCALE = 32:0.0037' / in.	CHECKED MDS	REVISED
PLOT DATE = 12/19/2013	DRAWN AJP	REVISED
	CHECKED MDS	REVISED

**STATE OF ILLINOIS
DEPARTMENT OF TRANSPORTATION**

**EXISTING STRUCTURE REMOVAL DETAILS 1
STRUCTURE NO. 016-1708**

SHEET NO. 7 OF 55 SHEETS

MUN 2090	SECTION 2013-011R	COUNTY COOK	TOTAL SHEETS 356	SHEET NO. 139
CONTRACT NO. 60W29			ILLINOIS FED. AID PROJECT	