


SOUTH APPROACH PLAN

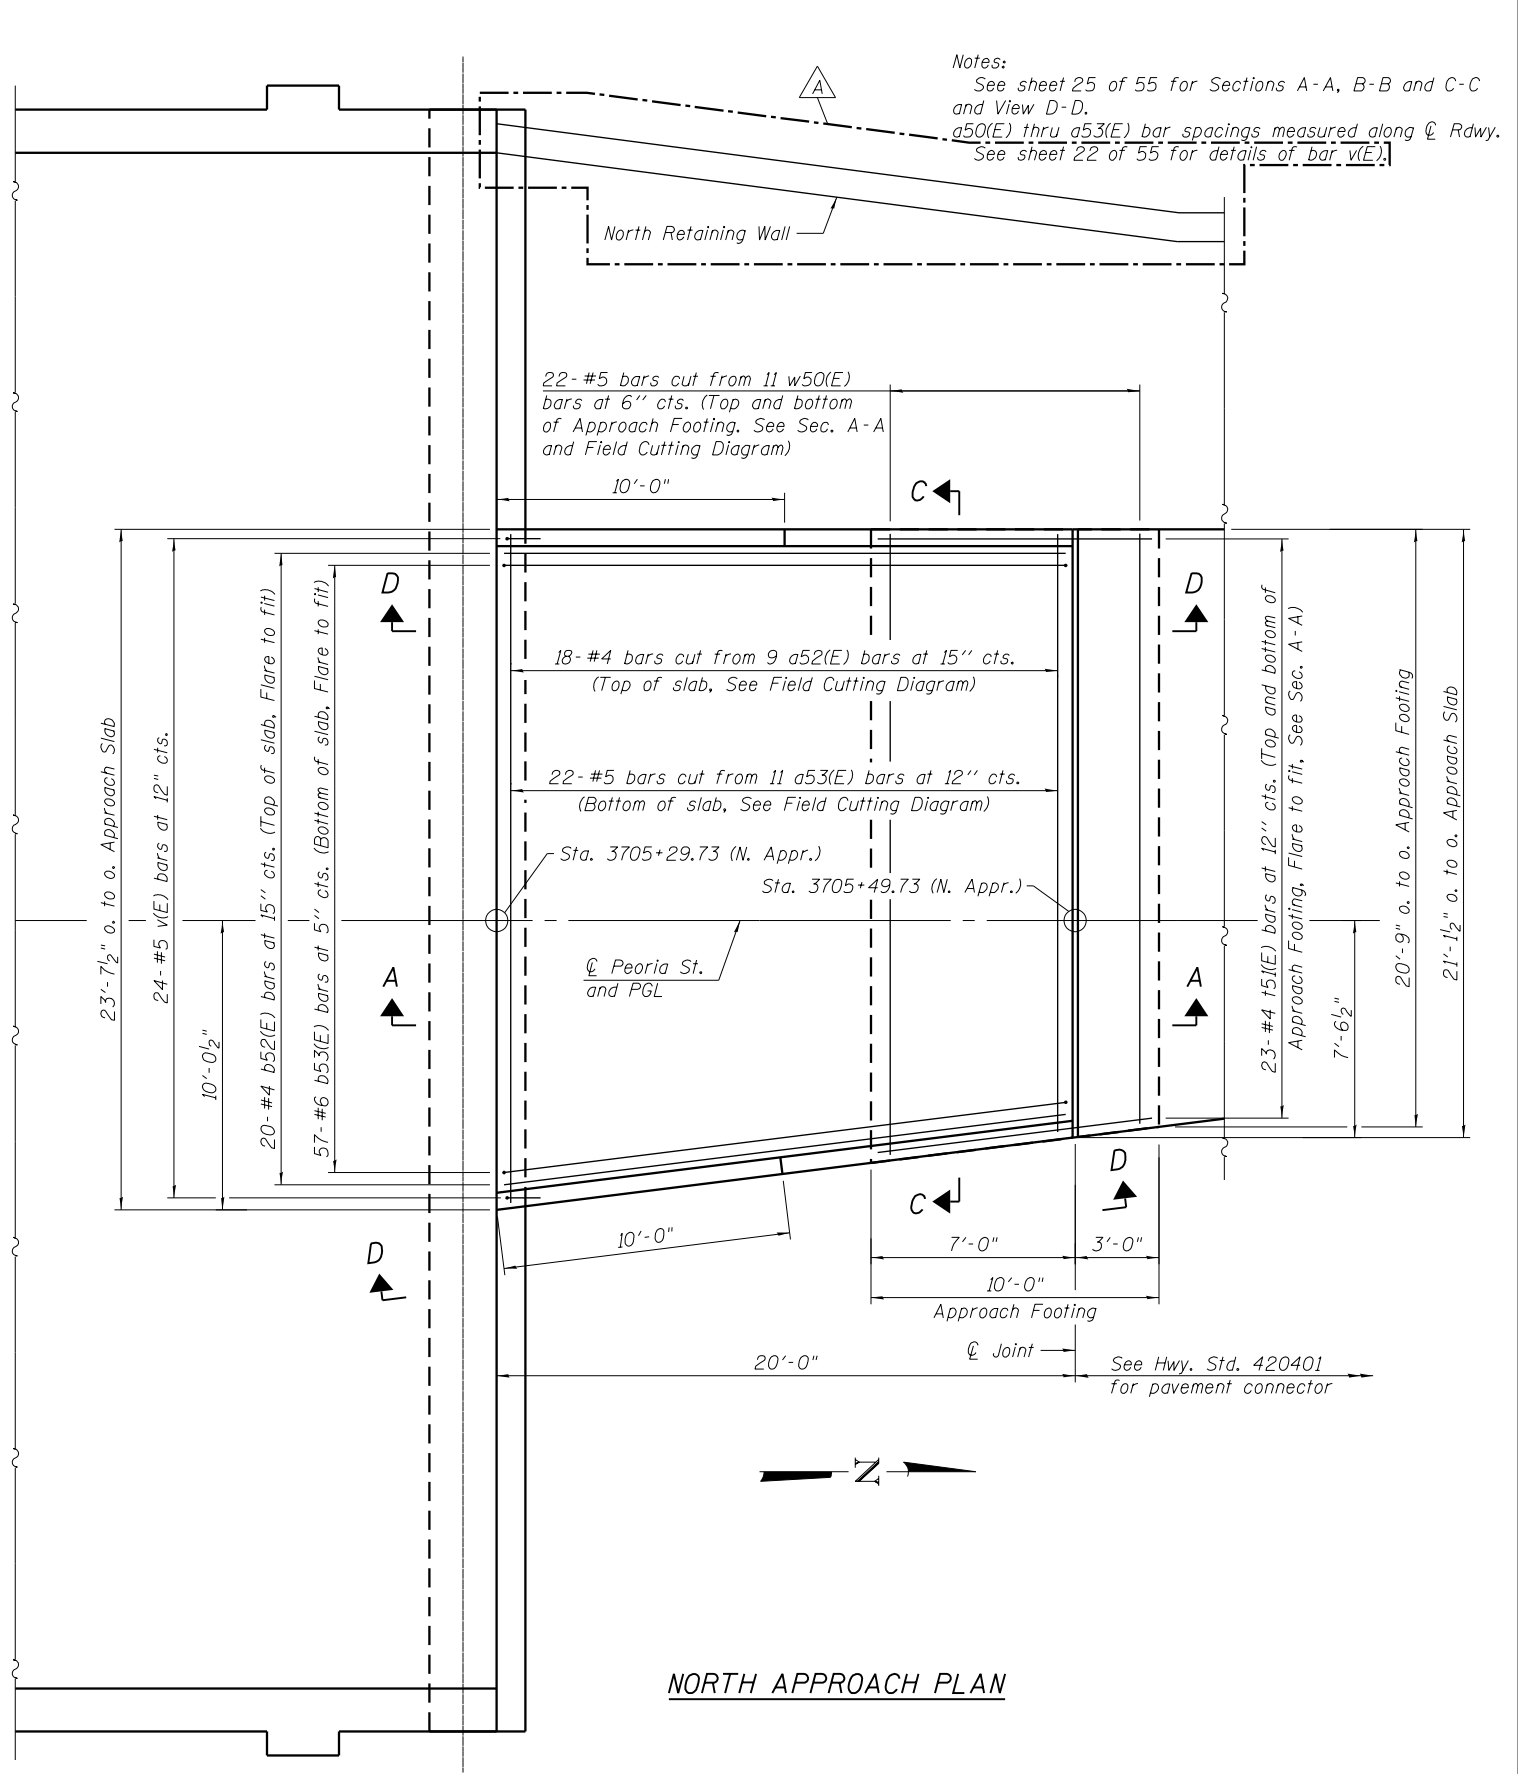

NORTH APPROACH PLAN

Notes:
 See sheet 25 of 55 for Sections A-A, B-B and C-C and View D-D.
 a50(E) thru a53(E) bar spacings measured along $\text{\textcircled{C}}$ Rdwy.
 See sheet 22 of 55 for details of bar v(E).

10:32:12 AM 0161708-60W29-5024-ApprSlab_Details1.dgn



USER NAME = BAWIort	DESIGNED WJC	REVISED Δ 12/18/2013 WJC/DL
PLOT SCALE = 0:2.0000 ' / in.	CHECKED DL	REVISED
PLOT DATE = 12/19/2013	DRAWN WJC	REVISED
	CHECKED DL	REVISED

**STATE OF ILLINOIS
 DEPARTMENT OF TRANSPORTATION**

**BRIDGE APPROACH SLAB DETAILS 1
 STRUCTURE NO. 016-1708**

SHEET NO. 24 OF 55 SHEETS

MUN	SECTION	COUNTY	TOTAL SHEETS	SHEET NO.
2090	2013-011R	COOK	356	156
CONTRACT NO.			60W29	
ILLINOIS FED. AID PROJECT				